




Third Floor Plan




Fourth Floor Plan

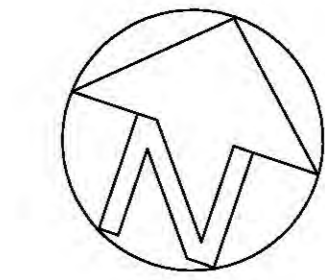


general notes:  
 Do not scale from this drawing - use figure dimensions only. Unless otherwise noted all dimensions are given in millimetres.  
 All dimensions must be verified on site before the commencement of work or the fabrication of any item. Any discrepancies must be reported to the Architect.  
 All risks assessed to comply with the designers responsibility under the construction (design and management) regulations 2015.

key to elements:

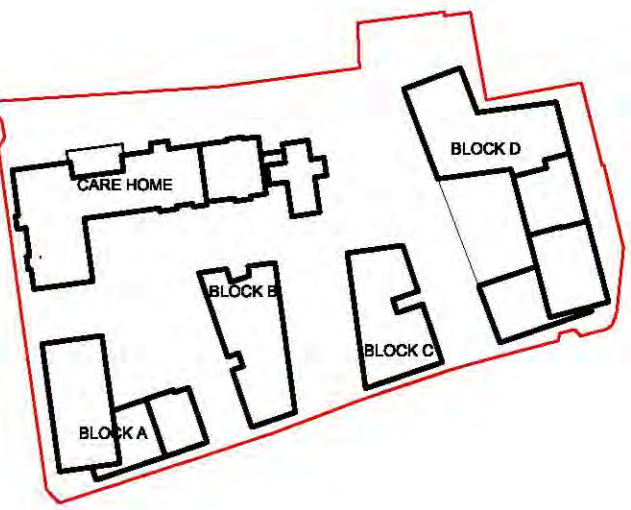

rev: revision notes: by: date:  
 dwg status:

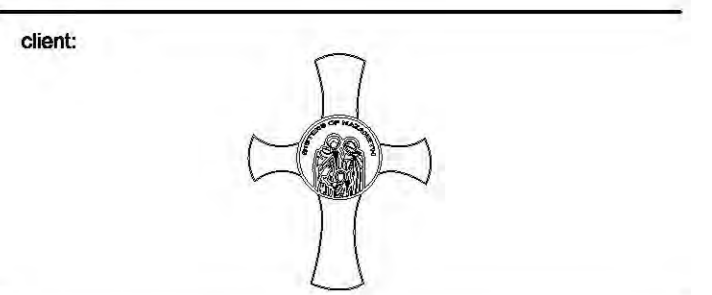

Scurr Architects  
 85 Southdown Road  
 Harpenden  
 Hertfordshire  
 AL5 1PR  
 T: 01582 703088  
 email: scurr@scurr.co.uk  
 www.scurr.co.uk  
 architects ■ designers ■ project managers

drawn by: MCA  
 drawn date: FEB 2018  
 checked/approved: MCA  
 scale: 1:100/8A0  
 project title:  
 NAZARETH HOUSE  
 LONDON ROAD  
 SOUTHEND-ON-SEA  
 dwg title:  
 BLOCK D  
 THIRD & FOURTH FLOOR  
 PLAN  
 dwg no: 7102-PL-042  
 rev:   
 © Copyright Scurr Architects