


general notes:  
 Do not scale from this drawing - use figure dimensions only. Unless otherwise noted all dimensions are given in millimetres.  
 All dimensions must be verified on site before the commencement of work or the fabrication of any item. Any discrepancies must be reported to the Architect.  
 All risks assessed to comply with the designers responsibility under the construction (design and management) regulations 2015.

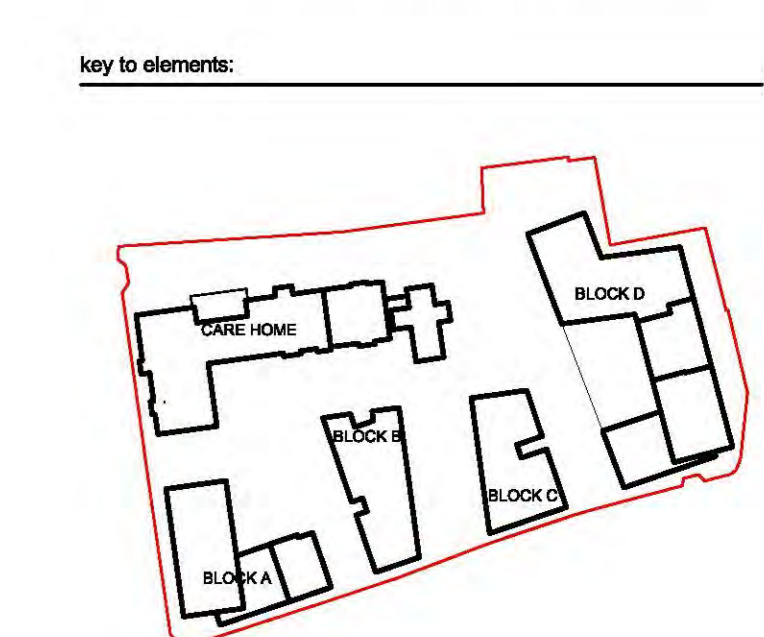


Fifth Floor Plan



Sixth Floor Plan

rev:	revision notes:	by:	date:
dwg:	status:		

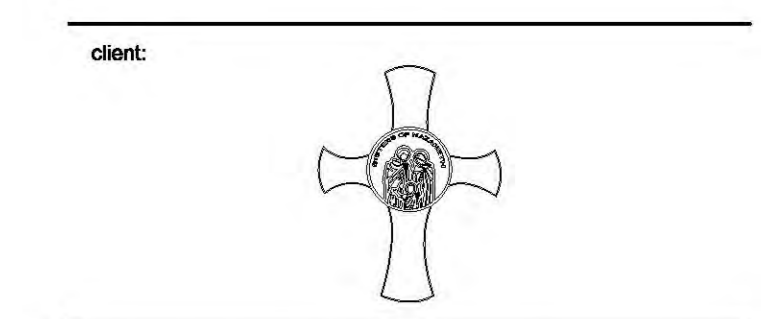

**Scurr Architects**  
 85 Southdown Road  
 Harpenden  
 Hertfordshire  
 AL5 1PR  
 T: 01582 703088  
 email: scurr@scurr.co.uk  
 www.scurr.co.uk

architects ■ designers ■ project managers

drawn by: MCA | drawn date: FEB 2018 | checked/approved: MCA | scale: 1:100@A0

project title:  
**NAZARETH HOUSE**  
 LONDON ROAD  
 SOUTHEND-ON-SEA

dwg title:  
**BLOCK D**  
**FIFTH & SIXTH FLOORS**  
**PLAN**

dwg no: **7102-PL-043** | rev: |

© Copyright Scurr Architects