




Do not scale from this drawing - use figured dimensions only. Unless otherwise noted all dimensions are given in millimetres.
 All dimensions must be verified on site before the commencement of work or the fabrication of any item. Any discrepancies must be reported to the Architect.
 All risks assessed to comply with the designers responsibility under the construction (design management) regulations 2015.
 notes:
 1 To be used in conjunction with BCOF PLAN (see drawings 7102-PL-008 & 599 Plan 7102-PL-010)

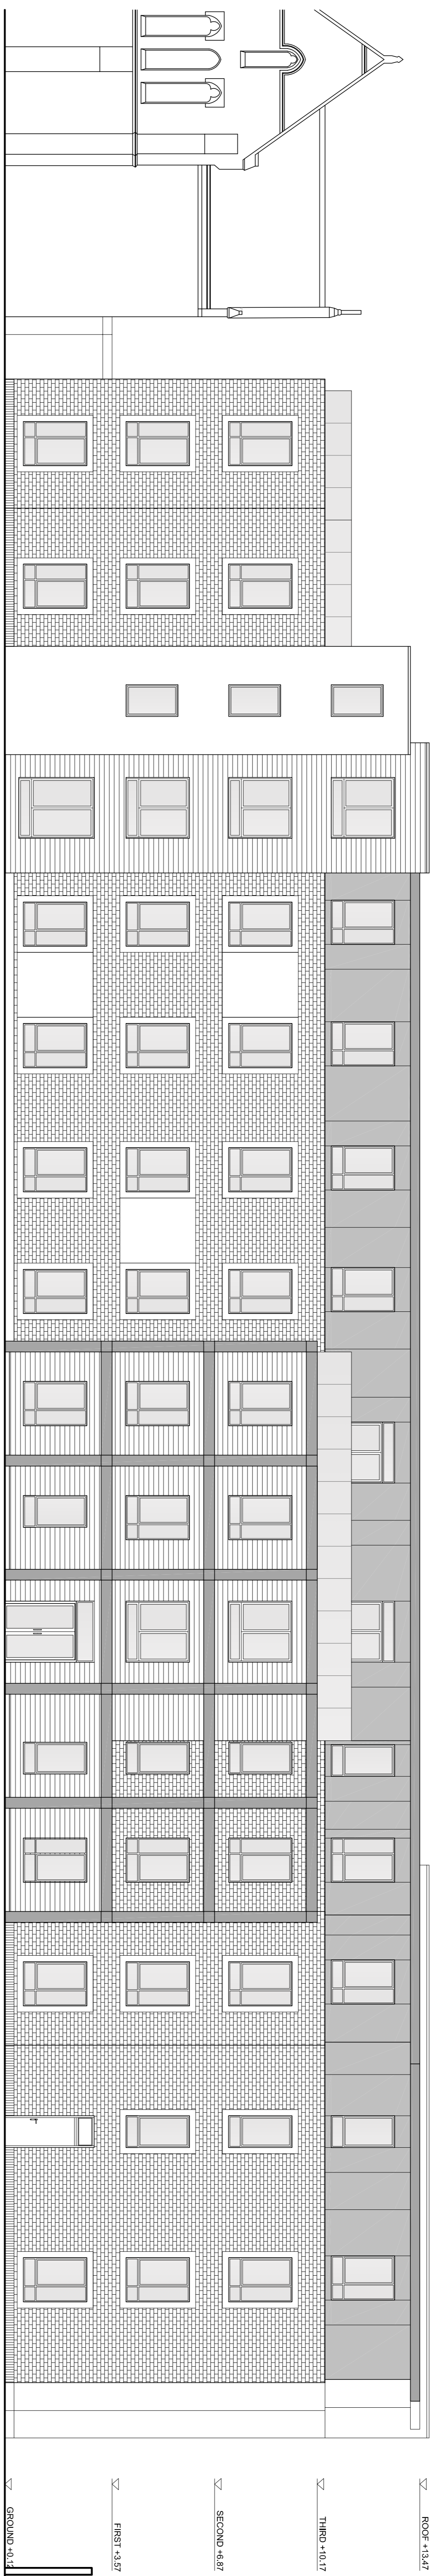

NORTH ELEVATION

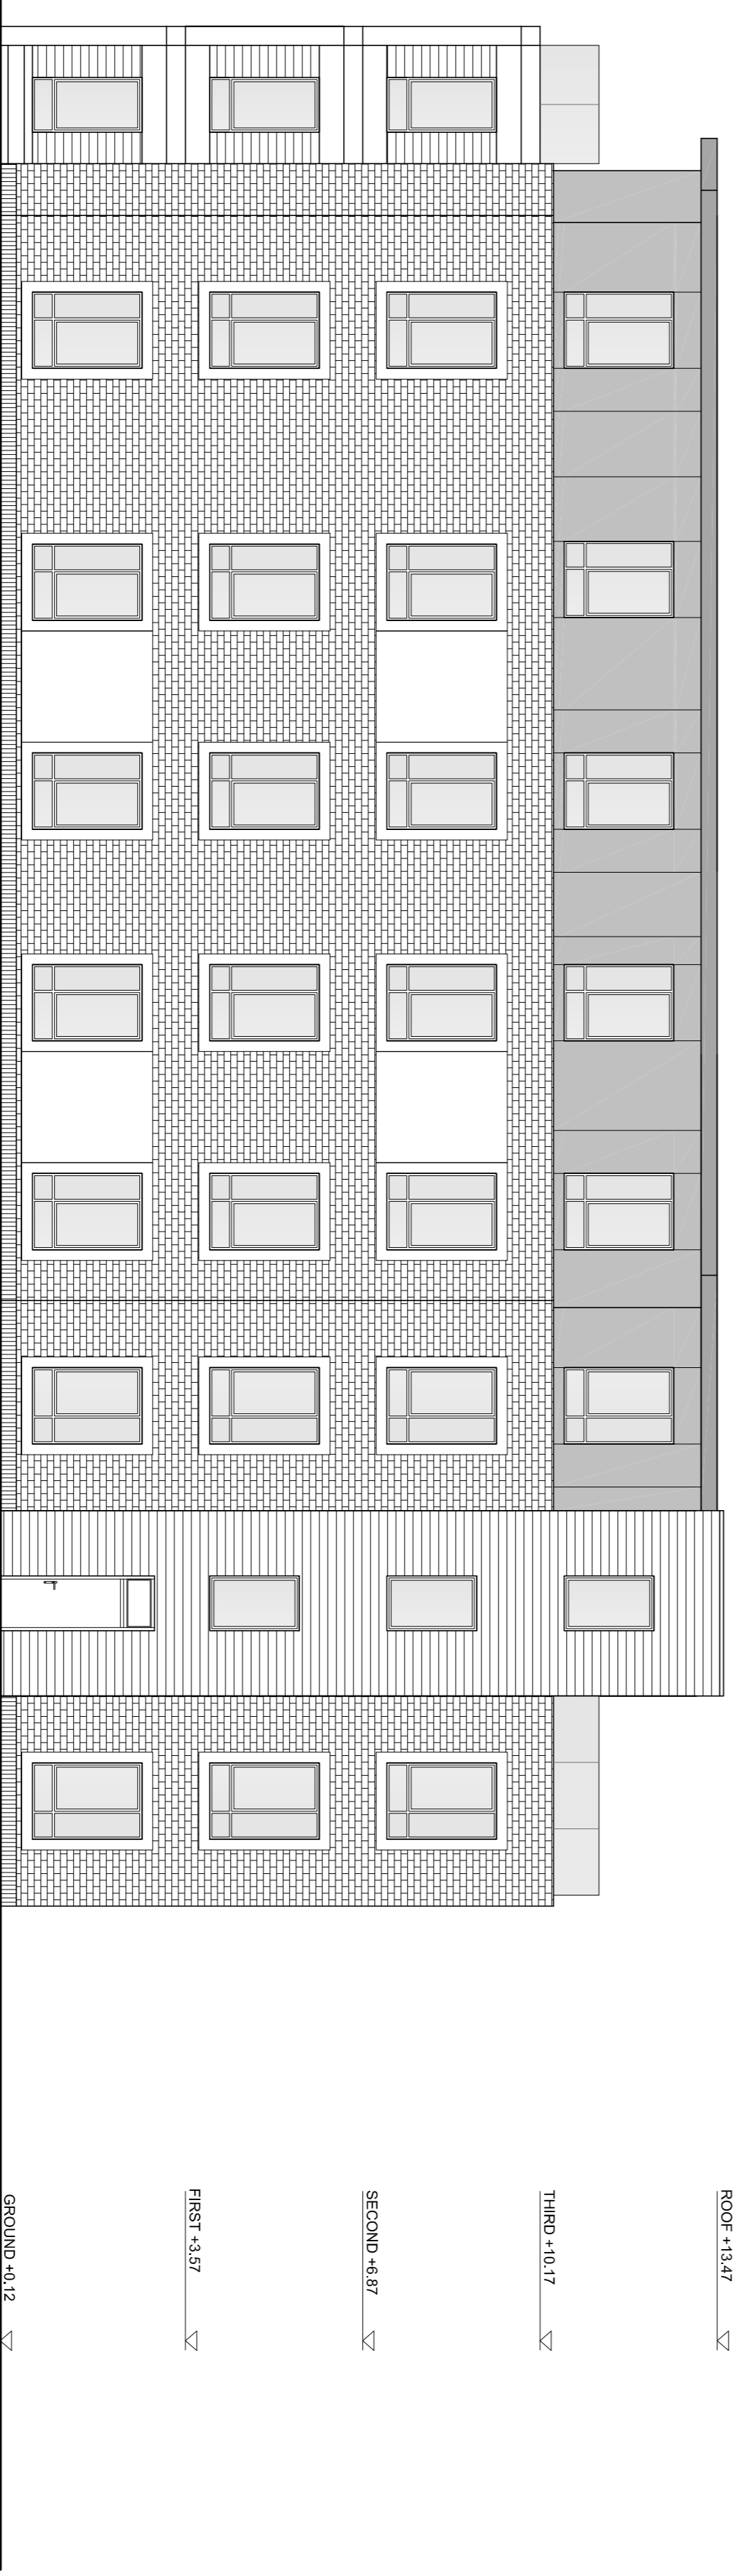


WEST ELEVATION

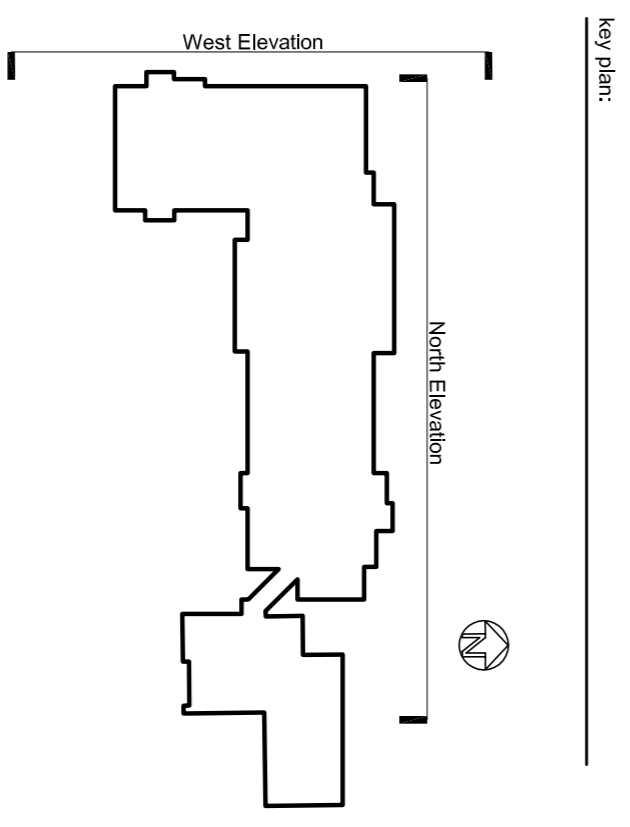

key plan:

| rev: | revision notes: | by: | date: |
|------|-----------------|-----|-------|
| | | | |

PLANNING

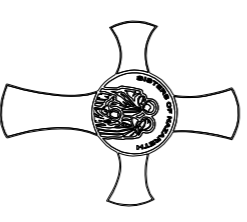

Scurr Architects
 85 Southdown Road
 Haverdownine
 Wotton Bassett, Wiltshire
 W15 1PR
 T: 01642 729399
 www.scurr.co.uk
 architects designers project managers

project title:
NAZARETH HOUSE
LONDON ROAD
SOUTHEND-ON-SEA

dwg title:
CARE HOME AND CONVENT
ELEVATIONS
NORTH AND WEST

dwg no: **7102-PL-055** rev:

© Copyright Scurr Architects