



Do not scale from this drawing - use figured dimensions only. Unless otherwise noted all dimensions are given in millimetres.

All dimensions must be verified on site before the commencement of work or the fabrication of any item. Any discrepancies must be reported to the Architect.

All risks assessed to comply with the designers responsibility under the construction (design management) regulations 2015.

notes:


1. To be read in conjunction with BLOCK PLAN plan drawings 7102-PL-006 & Site Plan 7102-PL-010

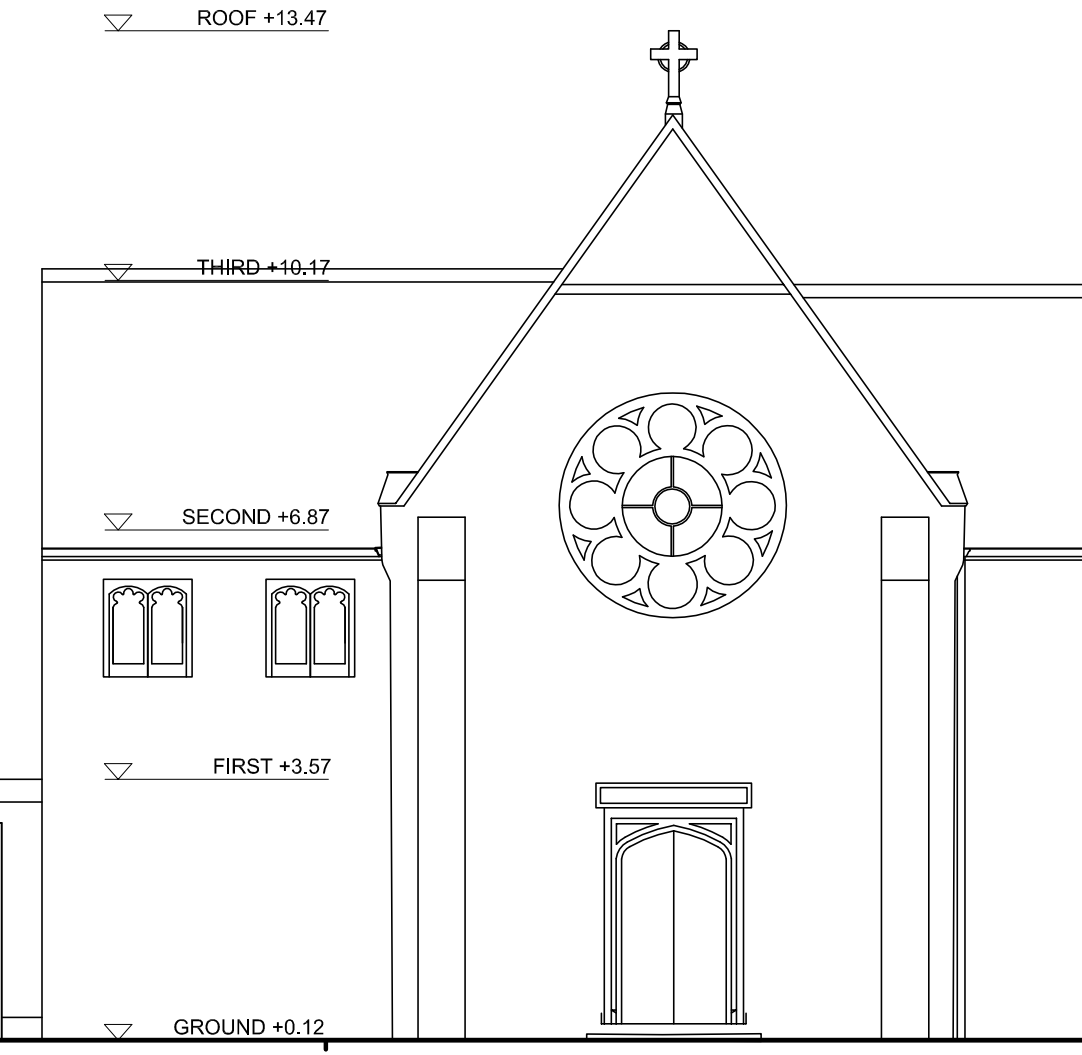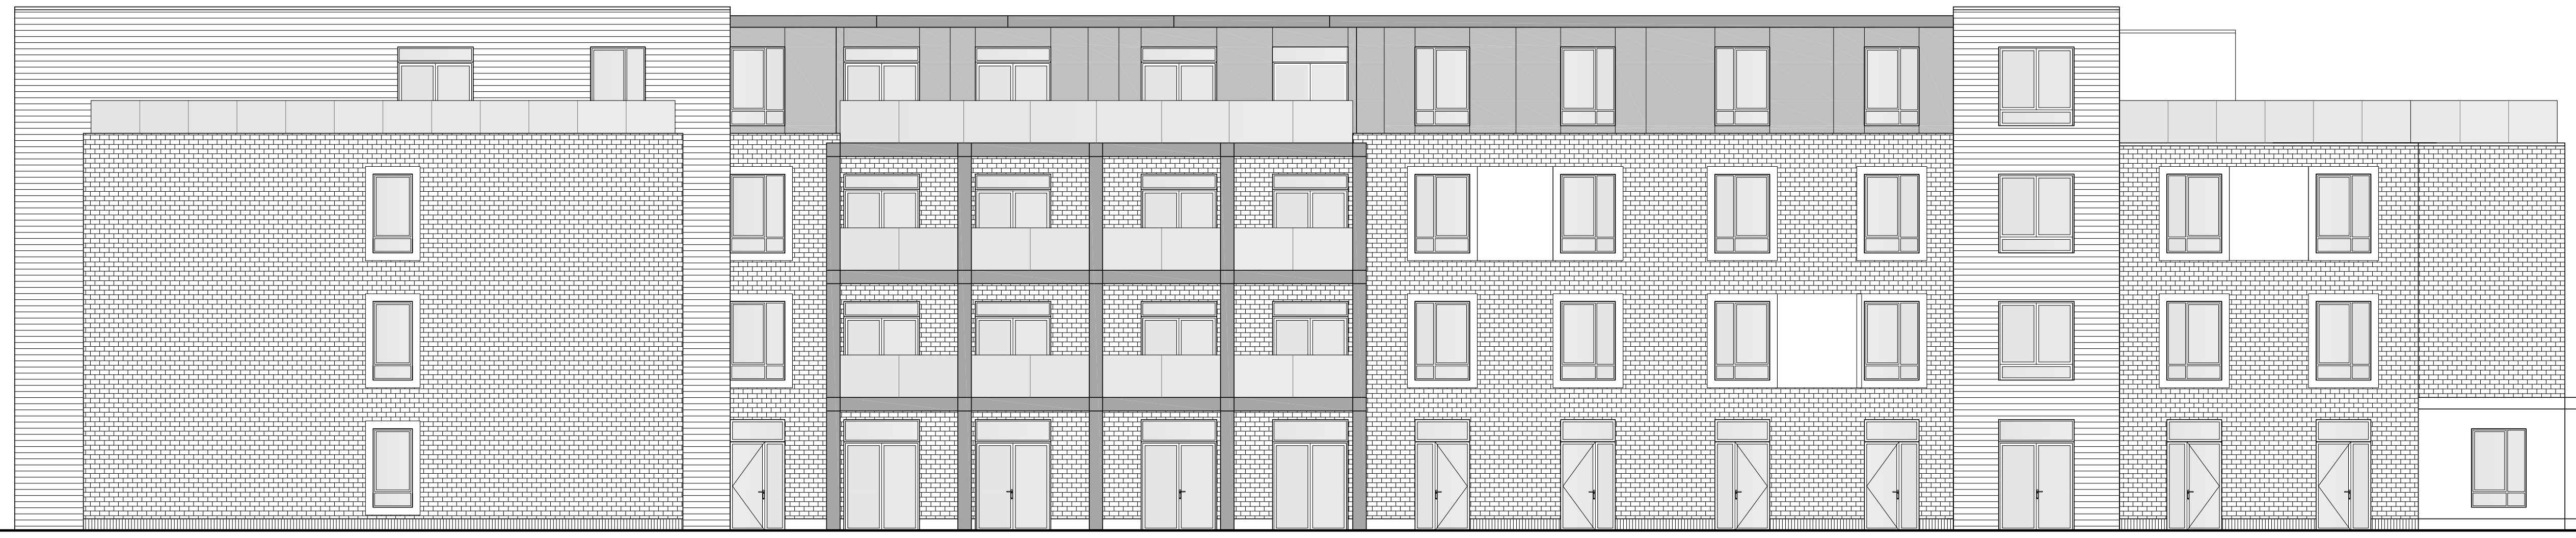

SOUTH ELEVATION



EAST ELEVATION

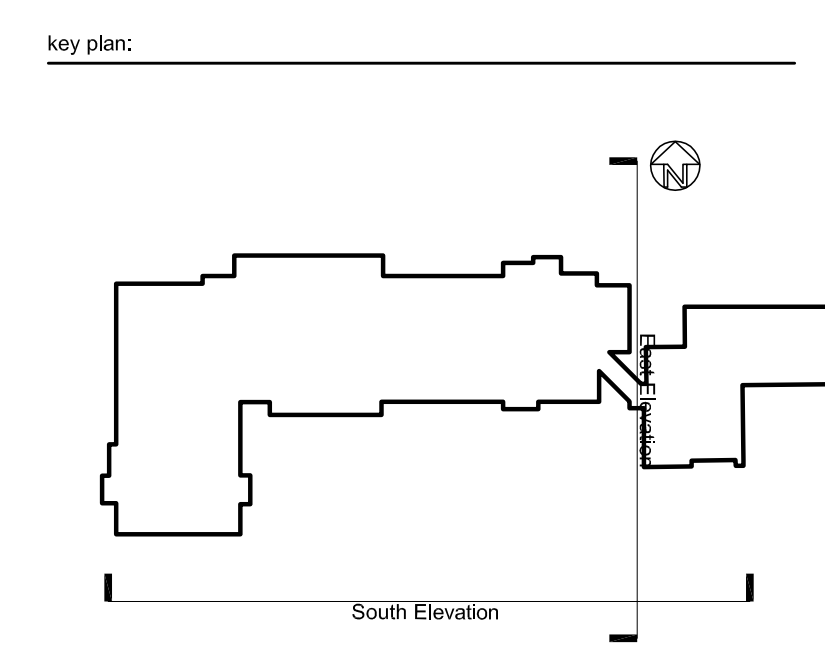


rev: revision notes: by: date:

dwg status:

PLANNING

client:

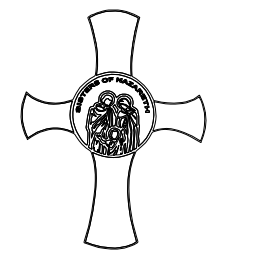

Scurr Architects
 85 Southdown Road
 Harpenden
 Hertfordshire
 AL5 1PR
 T: 01582 793999
 email: scurr@scurr.co.uk
 www.scurr.co.uk



architects ■ designers ■ project managers

drawn by: MxA	drawn date: JUN 2018	checked/approved:	scale: 1:100@A1
------------------	-------------------------	-------------------	--------------------

project title:
**NAZARETH HOUSE
 LONDON ROAD
 SOUTHEND-ON-SEA**

dwg title:
**CARE HOME AND CONVENT
 ELEVATIONS
 SOUTH AND EAST**

dwg no:
7102-PL-056

© Copyright Scurr Architects