

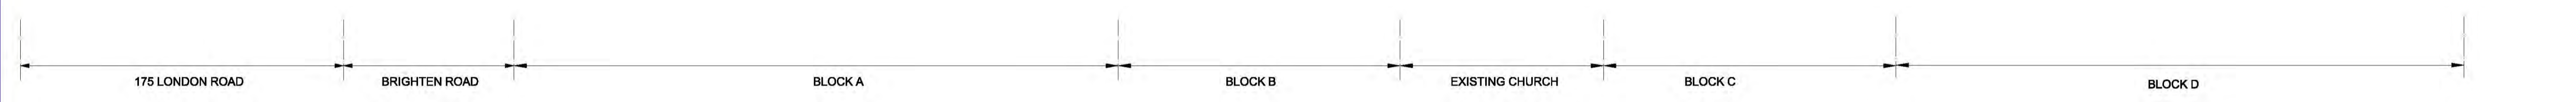
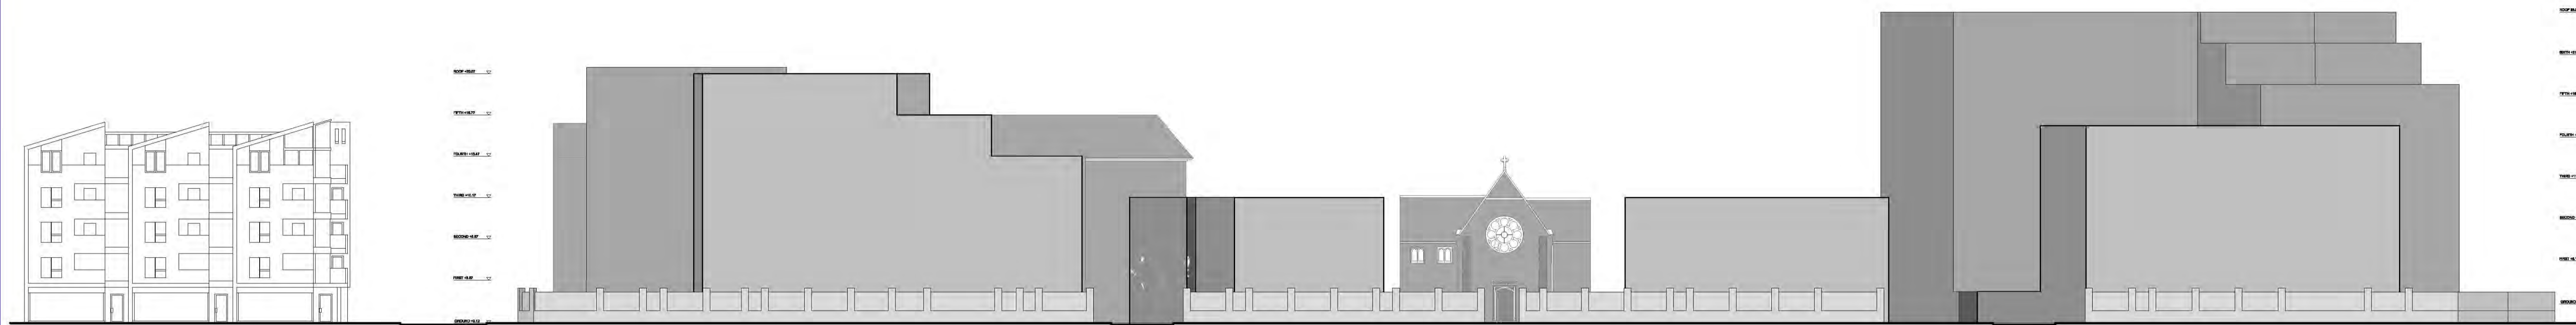
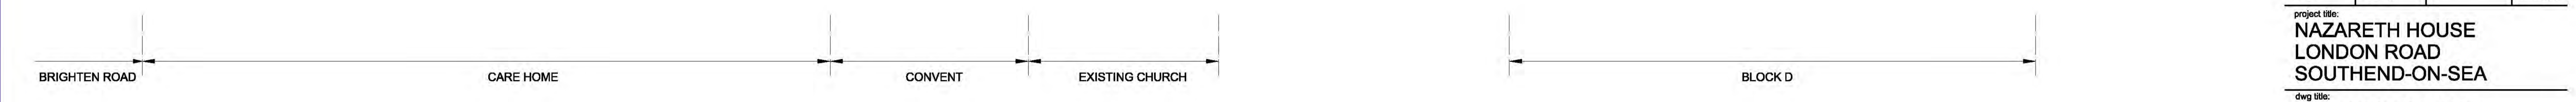


general notes:
 Do not scale from this drawing - use figured dimensions only. Unless otherwise noted all dimensions are given in millimetres.
 All dimensions must be verified on site before the commencement of work or the fabrication of any item. Any discrepancies must be reported to the Architect.
 All risks assessed to comply with the designers responsibility under the construction (design management) regulations 2015.
notes:
 1. To be read in conjunction with BLOCK PLAN drawings 7102-PL-006 & Site Plan 7102-PL-010

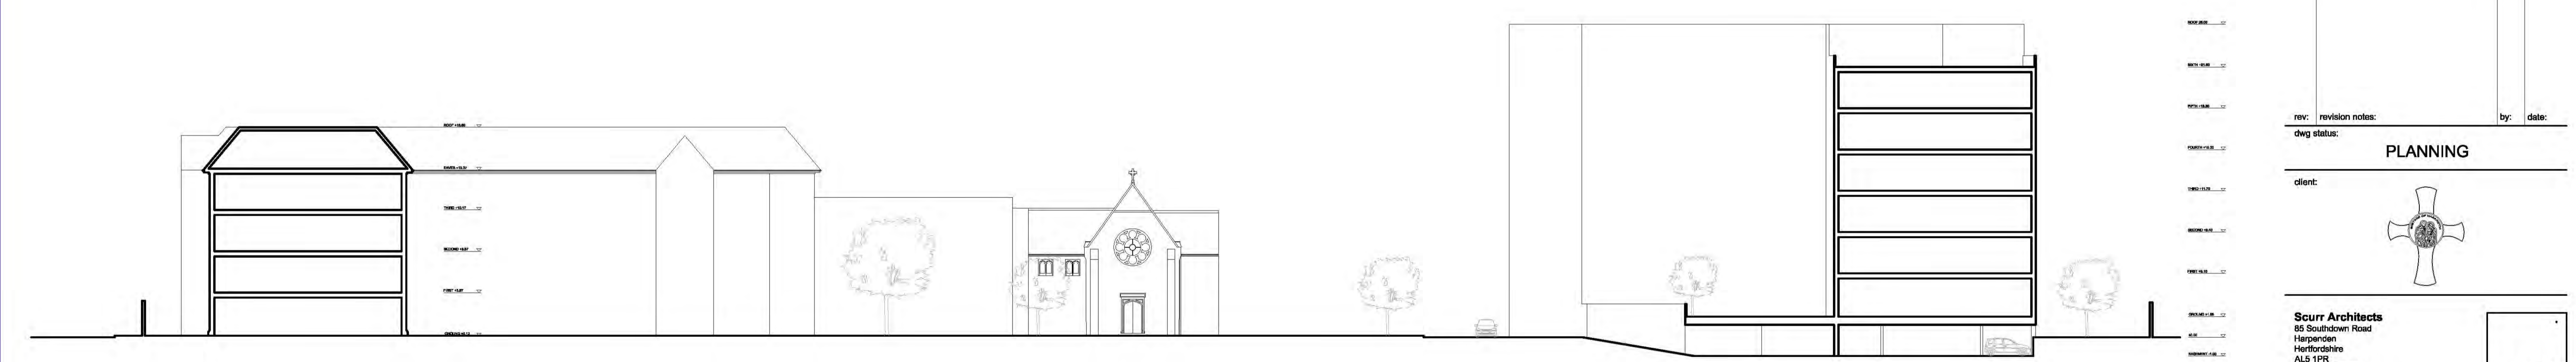

LONDON ROAD STREETSCENE

key plan:

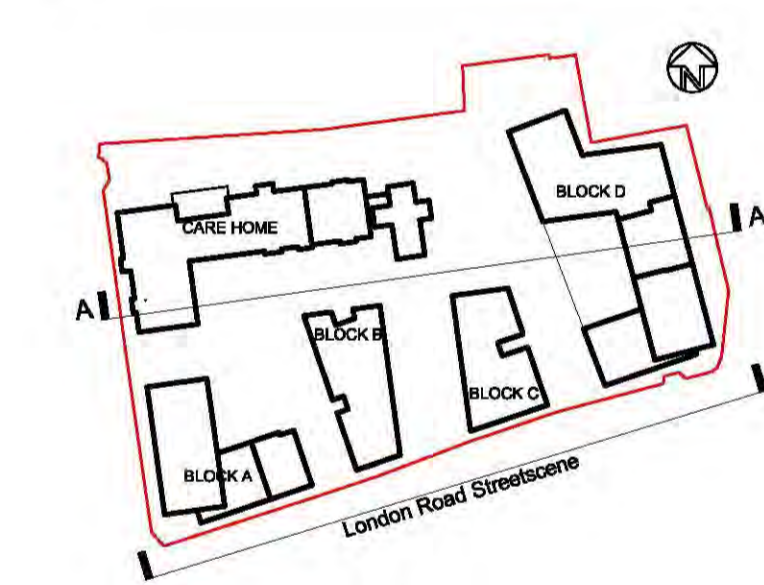

SECTION A-A


rev: revision notes: by: date:

dwg status: **PLANNING**

client:



Scurr Architects
 85 Southdown Road
 Harpenden
 Hertfordshire
 AL5 1PR
 T: 01582 793999
 email: scurrs@scurr.co.uk
 www.scurr.co.uk
architects ■ **designers** ■ **project managers**

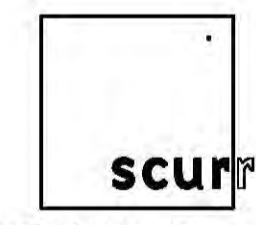

drawn by: MxA drawn date: MAR 18 checked/approved: scale: 1:250@A1

project title:
**NAZARETH HOUSE
 LONDON ROAD
 SOUTHEND-ON-SEA**

dwg title:
**SITE SECTION AND
 STREET SCENE**

dwg no: **7102-PL-060** rev: