

 


The contractor is responsible for checking dimensions, tolerances and references. Any discrepancy to be verified with the Architect before proceeding with the works. Where an item is covered by drawings to different scales the larger scale drawing is to be worked to.
 Do not scale drawing. Figured dimensions to be worked to in all cases.
 COM REGULATIONS 2015. All current drawings and specifications for the project must be read in conjunction with the Designer's Hazard and Environmental Assessment Report.
 All intellectual property rights reserved.

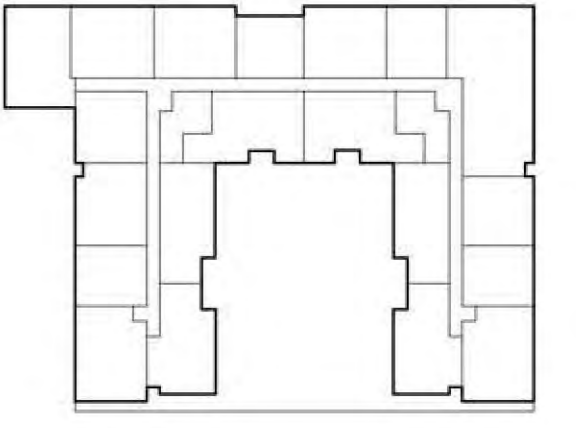

Materials key	
Key Value	Keynote Text
A1	Red Brick
A2	Grey/Brown Brick
A3	Black Brick
D1	White Stone Effect Metal
D2	White Reconstituted Stone
E1	Dark Grey Metalwork
F1	Clear Glazing
H1	Gas Flue (Black)

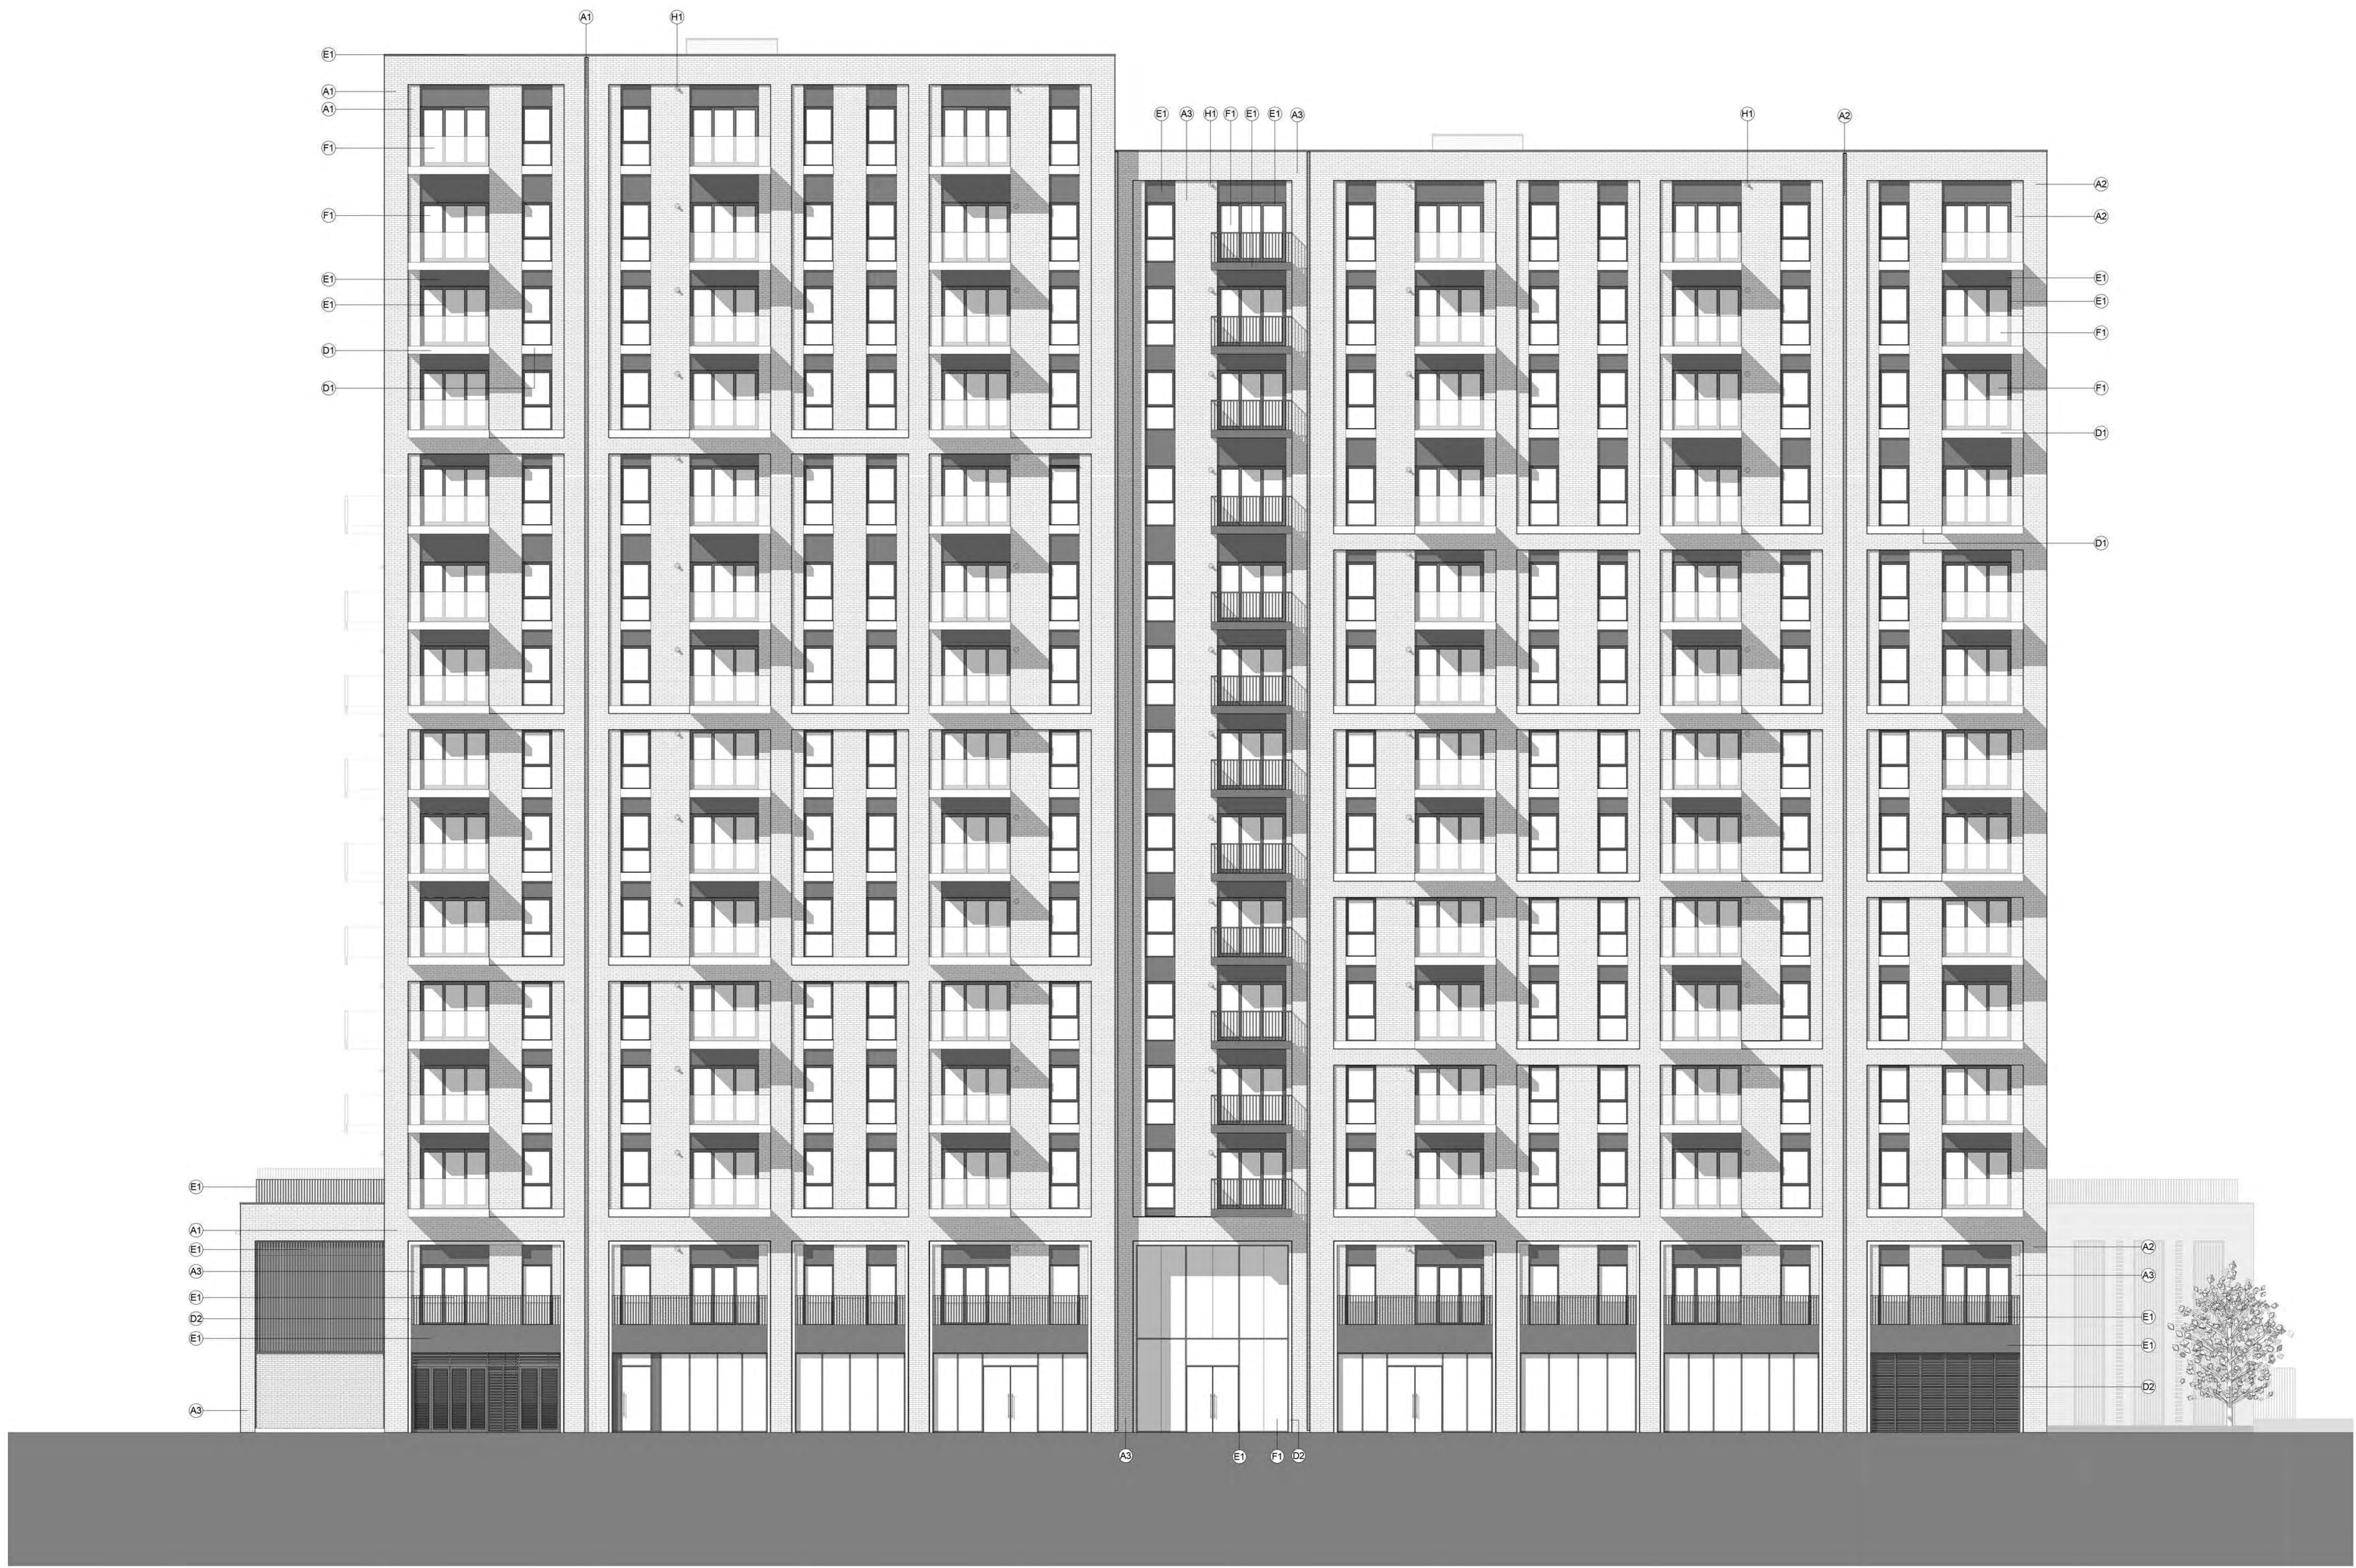

Rev	Date	Description	AL	IC	Dwn	Ckd
1	16/05/18	First Issue for Planning	AL	IC		

Victoria Avenue
East Elevation

AA7218-2220 **REV -**
For Planning

Drawn: AL, Checked: IC, Date: MAY 2018, Scale: @ A0 1:100

PRP prp-00.uk
London
020 7653 1200