

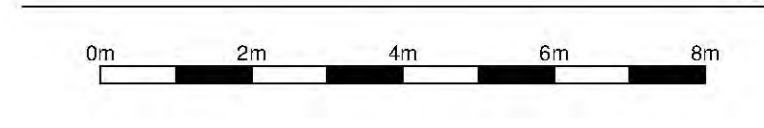


The contractor is responsible for checking dimensions, tolerances and references. Any discrepancy to be verified with the Architect before proceeding with the works. Where an item is covered by drawings to different scales the larger scale drawing is to be worked to.
 Do not scale drawing. Figure dimensions to be worked to in all cases.
 CDM REGULATIONS 2015: All current drawings and specifications for the project must be read in conjunction with the Designer's Hazard and Environment Assessment Record.
 All reserved property rights reserved.

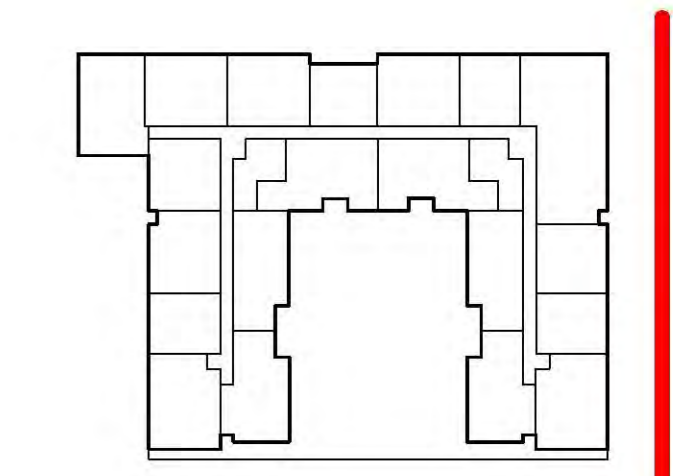

Materials key	
Key Value	Keynote Text
A1	Red Brick
A2	Grey/ Brown Brick
A3	Black Brick
C1	Red Brick Feature Detail
D1	White Stone Effect Metal
E1	Dark Grey Metalwork
F1	Clear Glazing
F3	Black Painted Glazing (White)
H1	Gas Flue (Black)

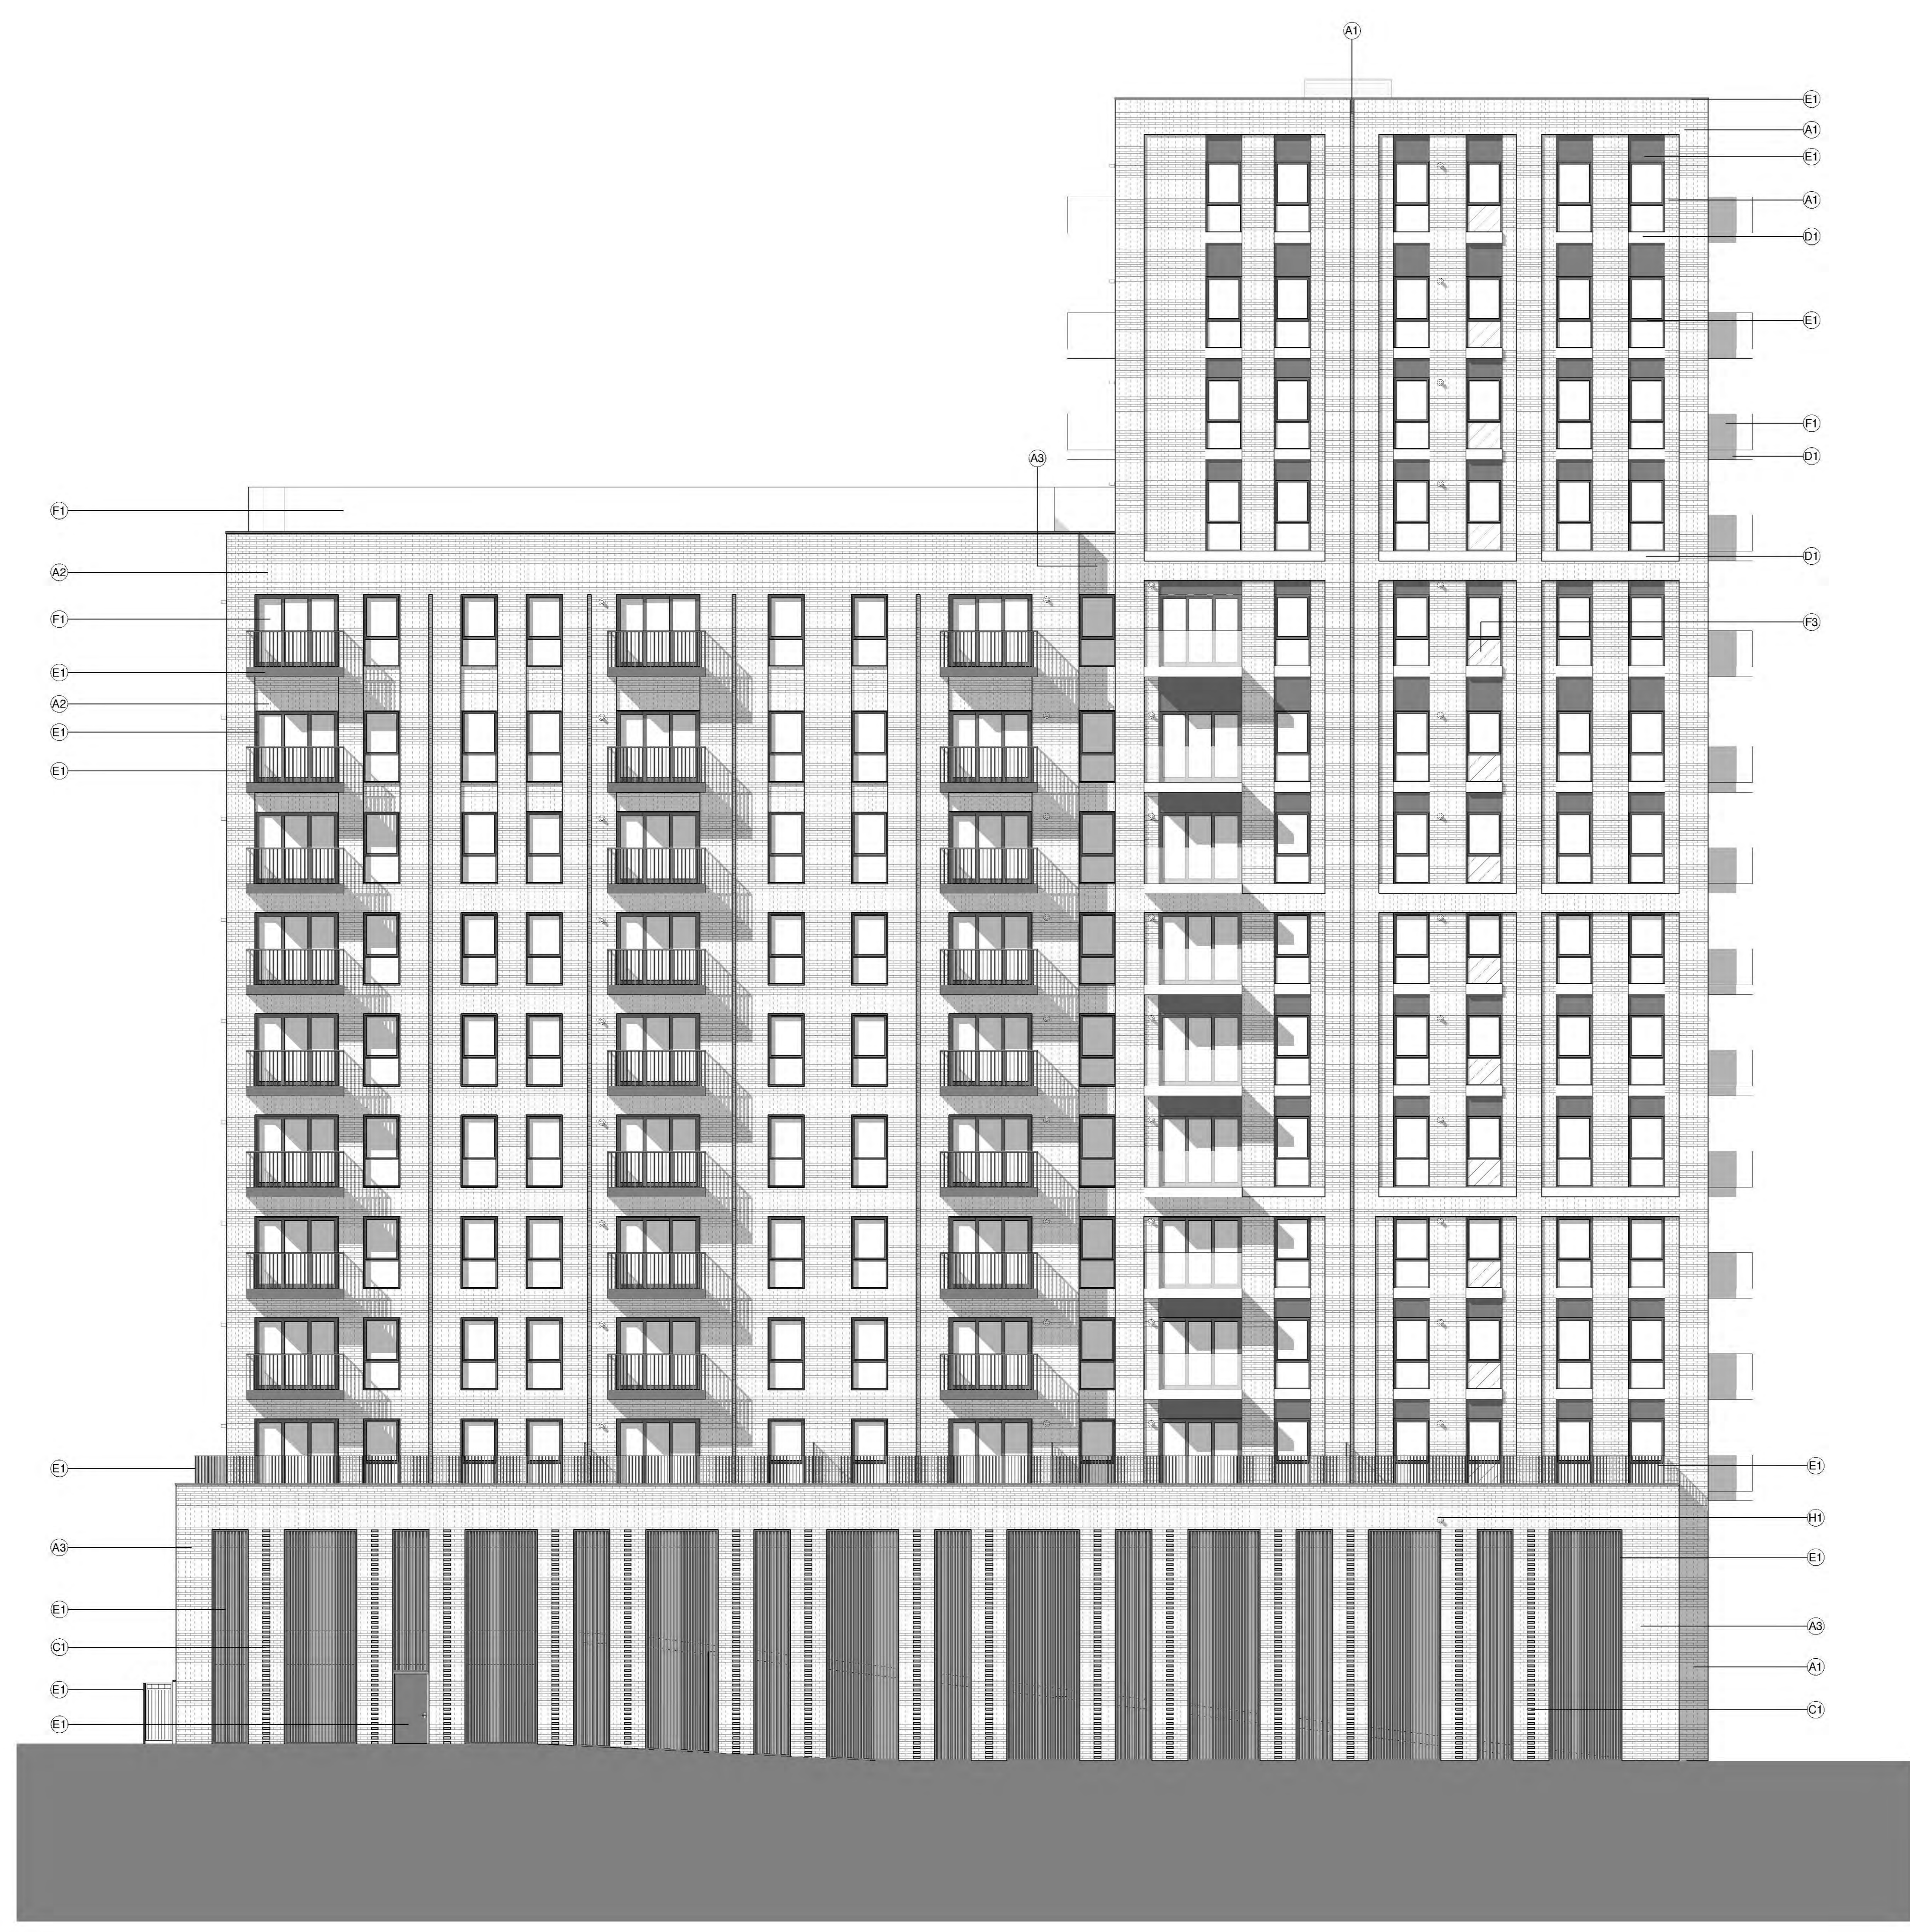

Rev	Date	Description	AL	IC	DM	CKD
1	15/05/18	Rev Issue for Planning				

Victoria Avenue
 South Elevation

AA7218-2221 **REV -**
 For Planning

Drawn: AL Checked: IC Date: MAY 2018 Scale: @ A0 1:100

PRP prp-co.uk
 London
 020 7663 1200