

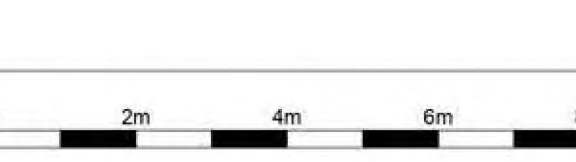


The contractor is responsible for checking dimensions, tolerances and references. Any discrepancy to be verified with the Architect before proceeding with the works. Where an item is covered by drawings at different scales the larger scale drawing is to be worked to.
 Do not scale drawing. Figured dimensions to be worked to in all cases.
 CDM REGULATIONS 2015: All current drawings and specifications for the project must be read in conjunction with the Designer's Hazard and Environment Assessment Report.
 All intellectual property rights reserved.

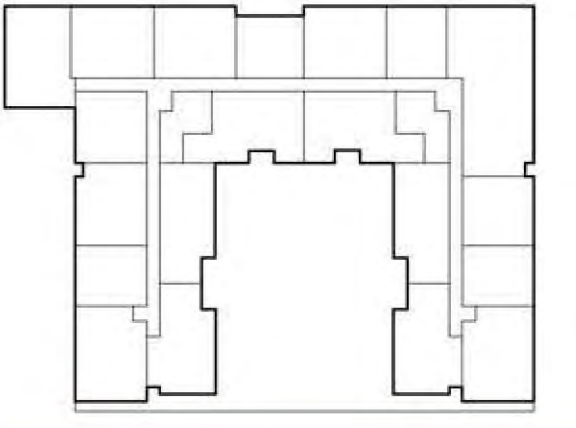

Materials key	
Key Value	Keynote Text
A1	Red Brick
A2	Grey/Brown Brick
A3	Black Brick
C1	Red Brick Feature Detail
E1	Dark Grey Metalwork
F1	Clear Glazing
F2	Frosted Glazing
H1	Gas Flue (Black)
H2	Green Wall Trellis System

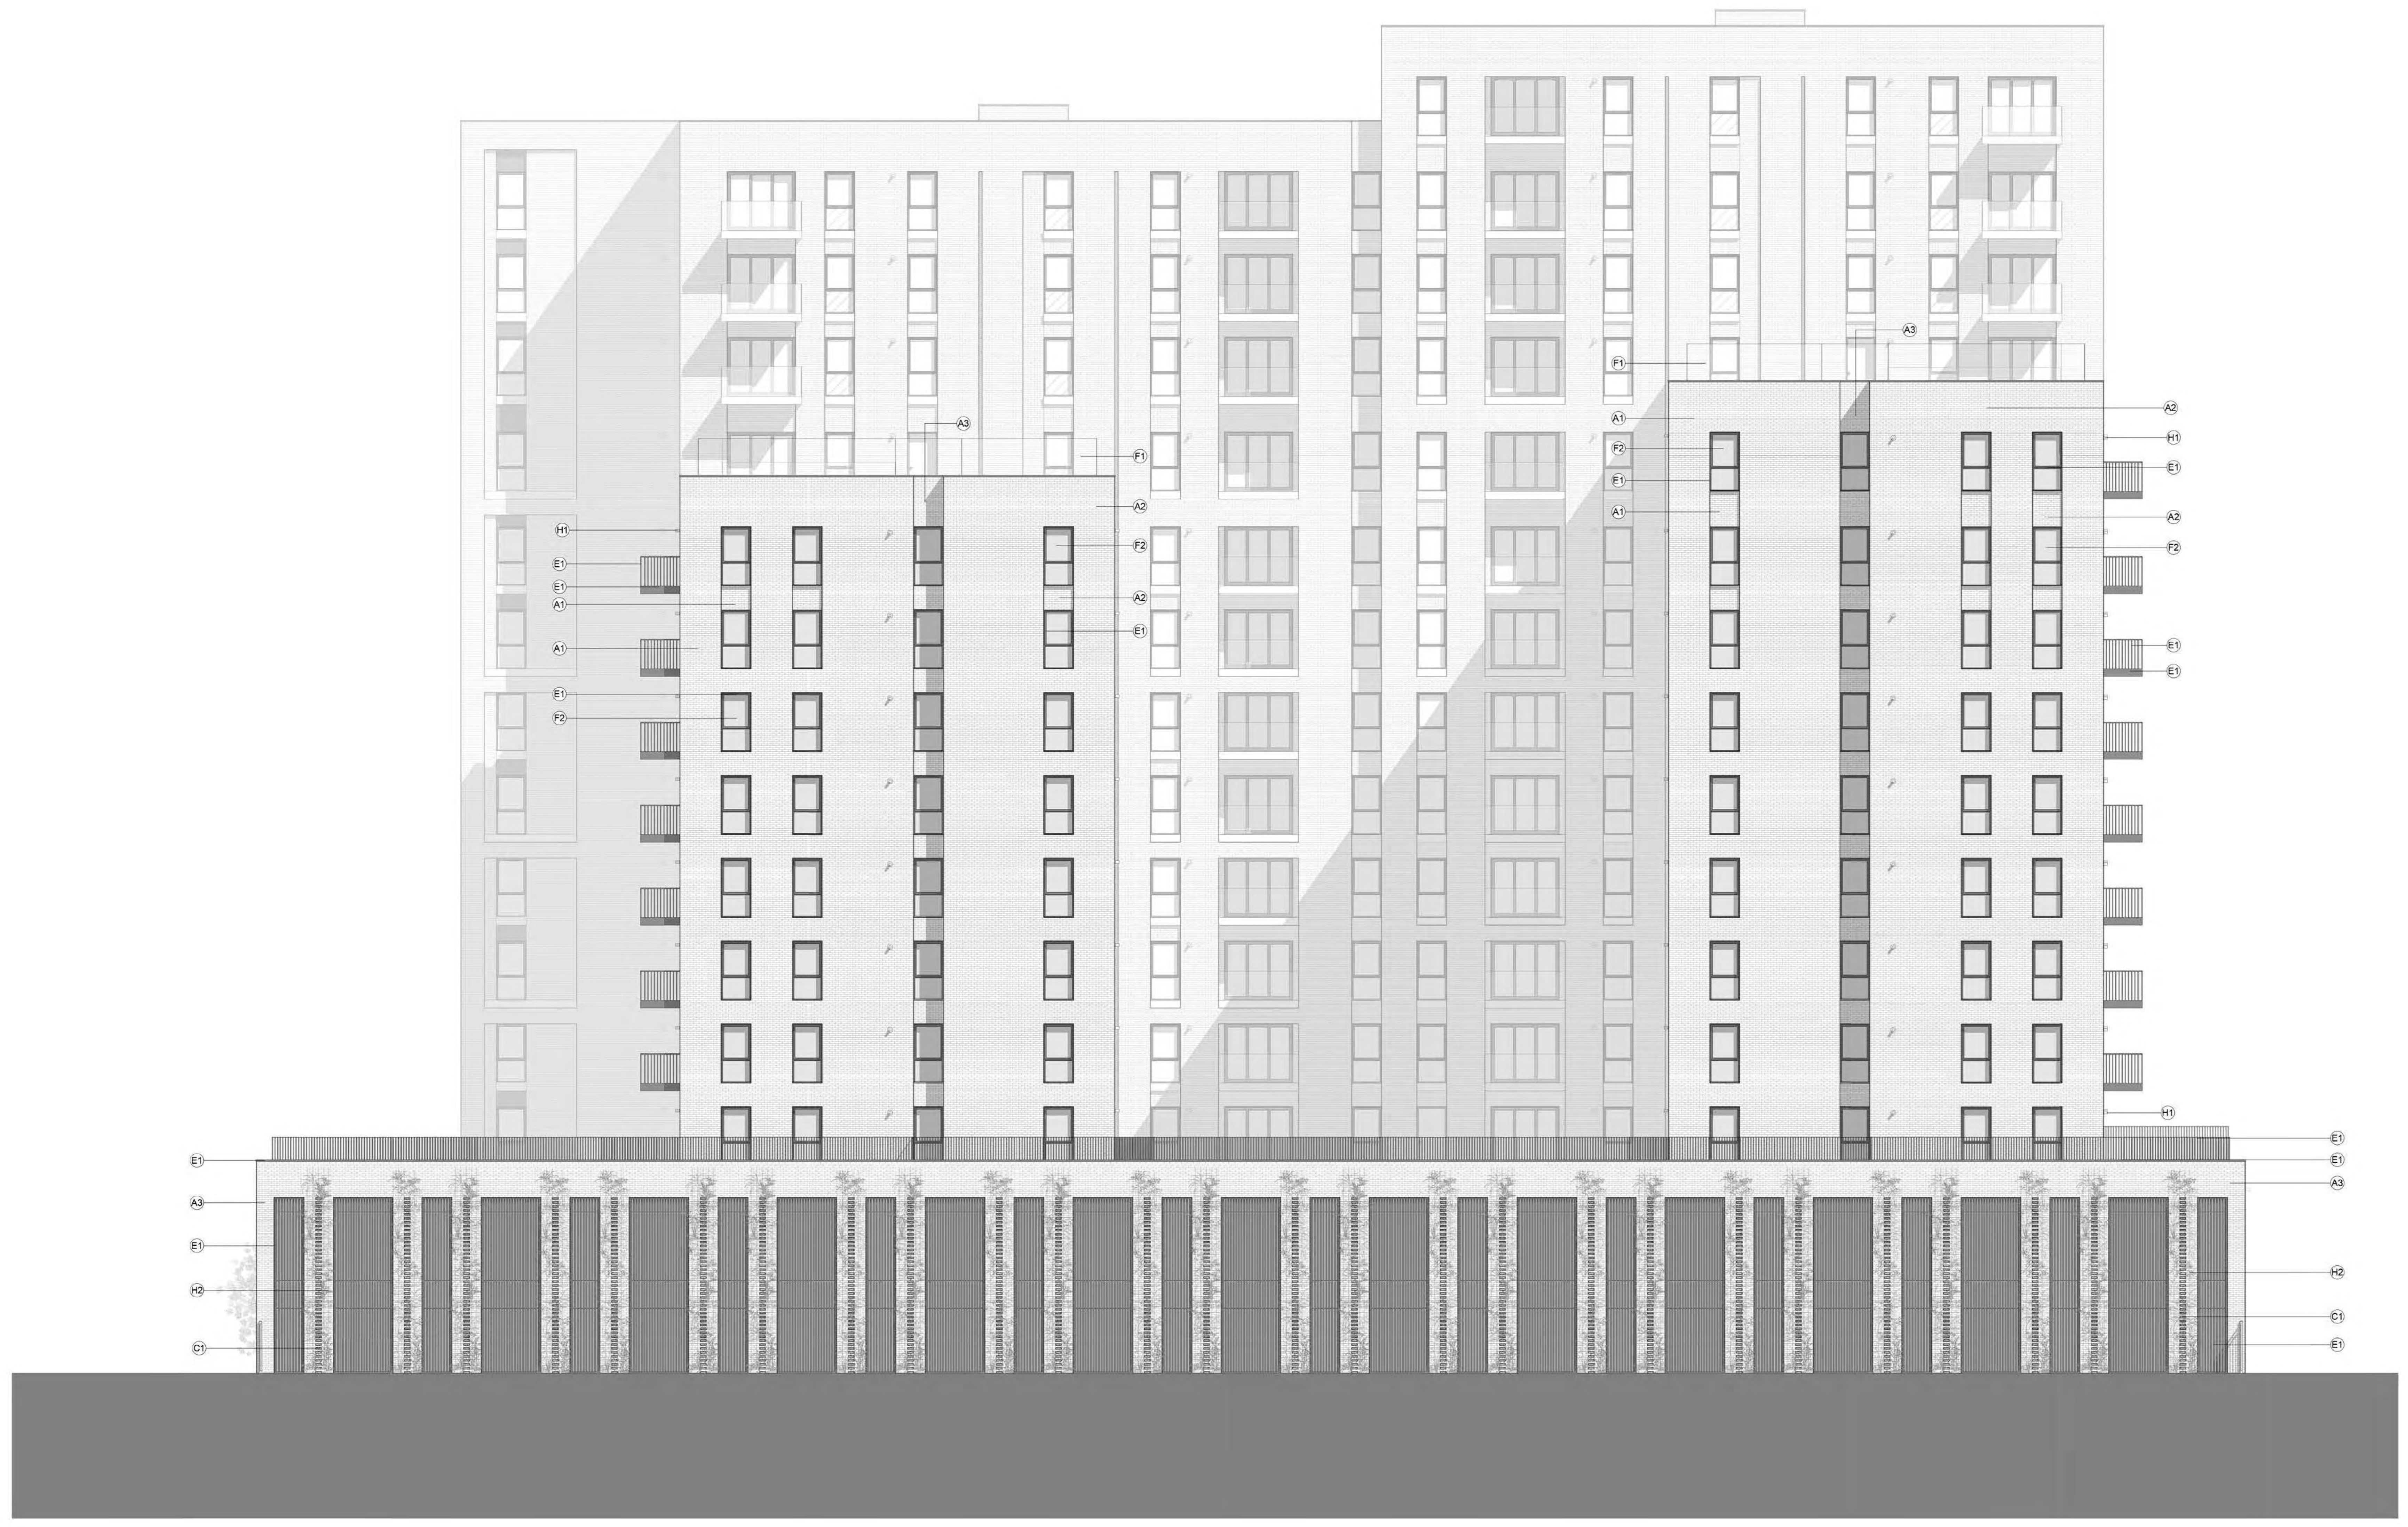

Rev	Date	Description	AL	IC	Dwn	Ckd
1	16/05/18	First Issue for Planning	AL	IC		

Victoria Avenue
West Elevation

AA7218-2222 **REV -**
For Planning

Drawn AL Checked IC Date MAY 2018 Scale @ A0 1:100

PRP prp-00.uk
London
020 7653 1200