


85 WESTERN ROAD, LEIGH-ON-SEA.

RESIDENTIAL SCHEME: 5NO. APARTMENTS.


GENERAL NOTES

The copyright in all designs, drawings, schedules, specifications and any other documentation prepared by DAP Architecture Ltd. in relation to this project shall remain the property of DAP Architecture Ltd. and must not be reissued, loaned or copied without prior written consent.

SCALE BAR 1:100

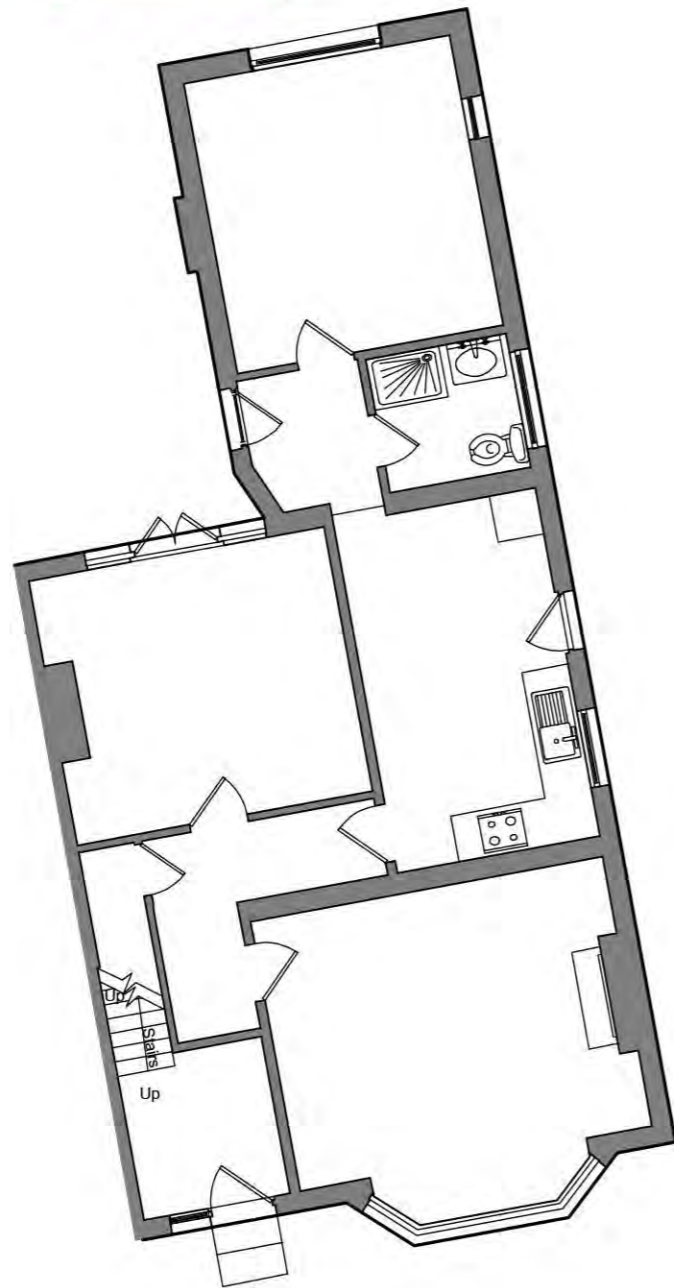

GROUND FLOOR

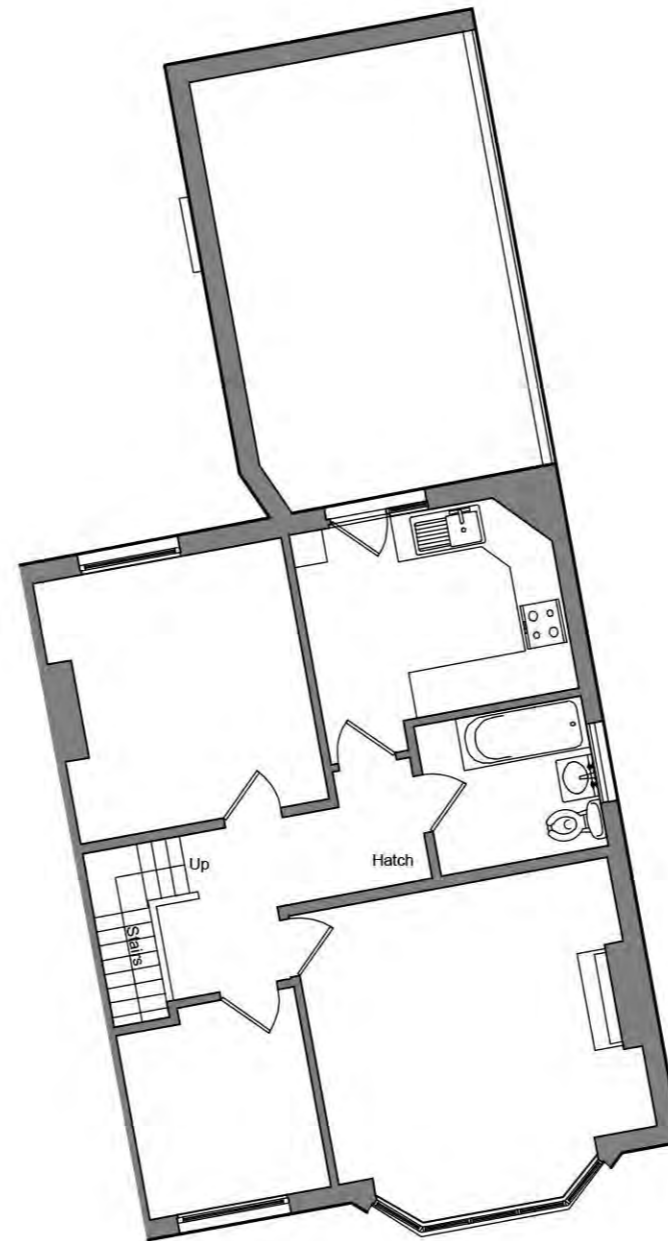

FIRST FLOOR

PROJECT
RESIDENTIAL DEVELOPMENT


DRAWING
AS EXISTING FLOOR PLANS

CLIENT
SEARCH FLOW

ADDRESS
85 WESTERN ROAD
LEIGH-ON-SEA
SOUTHEND-ON-SEA
SS9 2PT



ARCHITECTURE LTD
a. 3 + 5 Hospital Approach
The Millars
Chelmsford
ESSEX, CM1 7FA
e. studio@daparchitecture.co.uk
t. (0844) 854 9007
w. www.daparchitecture.co.uk

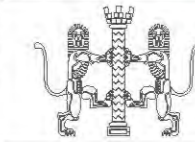

DATE 14.05.18 SCALE 1:100 @ A3 DRAWN BY LD CHECKED BY JB

PROJECT No. DWG No. REVISION

905.002.00

ISSUE STATUS
EXISTING

CHELMSFORD LONDON BIRMINGHAM

AS EXISTING: FLOOR PLANS