


THIS DRAWING IS COPYRIGHT AND MUST NOT BE REISSUED, LOANED OR COPIED WITHOUT THE WRITTEN CONSENT OF THIS PRACTICE. ALL DIMENSIONS MUST BE CHECKED ON SITE BEFORE PROCEEDING AND ANY DISCREPANCIES NOTIFIED IMMEDIATELY.

ALL DRAWINGS TO BE READ IN CONJUNCTION WITH CONSULTANT STRUCTURAL ENGINEERS, MECHANICAL AND ELECTRICAL CONSULTANTS, ACOUSTIC ENGINEERS, ENERGY CONSULTANTS, ETC. DESIGN CALCULATION SHEETS, SPECIFICATIONS AND DRAWINGS PLUS ANY ACCOMPANYING PRODUCT LITERATURE, ACCREDITED DETAILS, ETC.

Line indicates hidden or high level elements

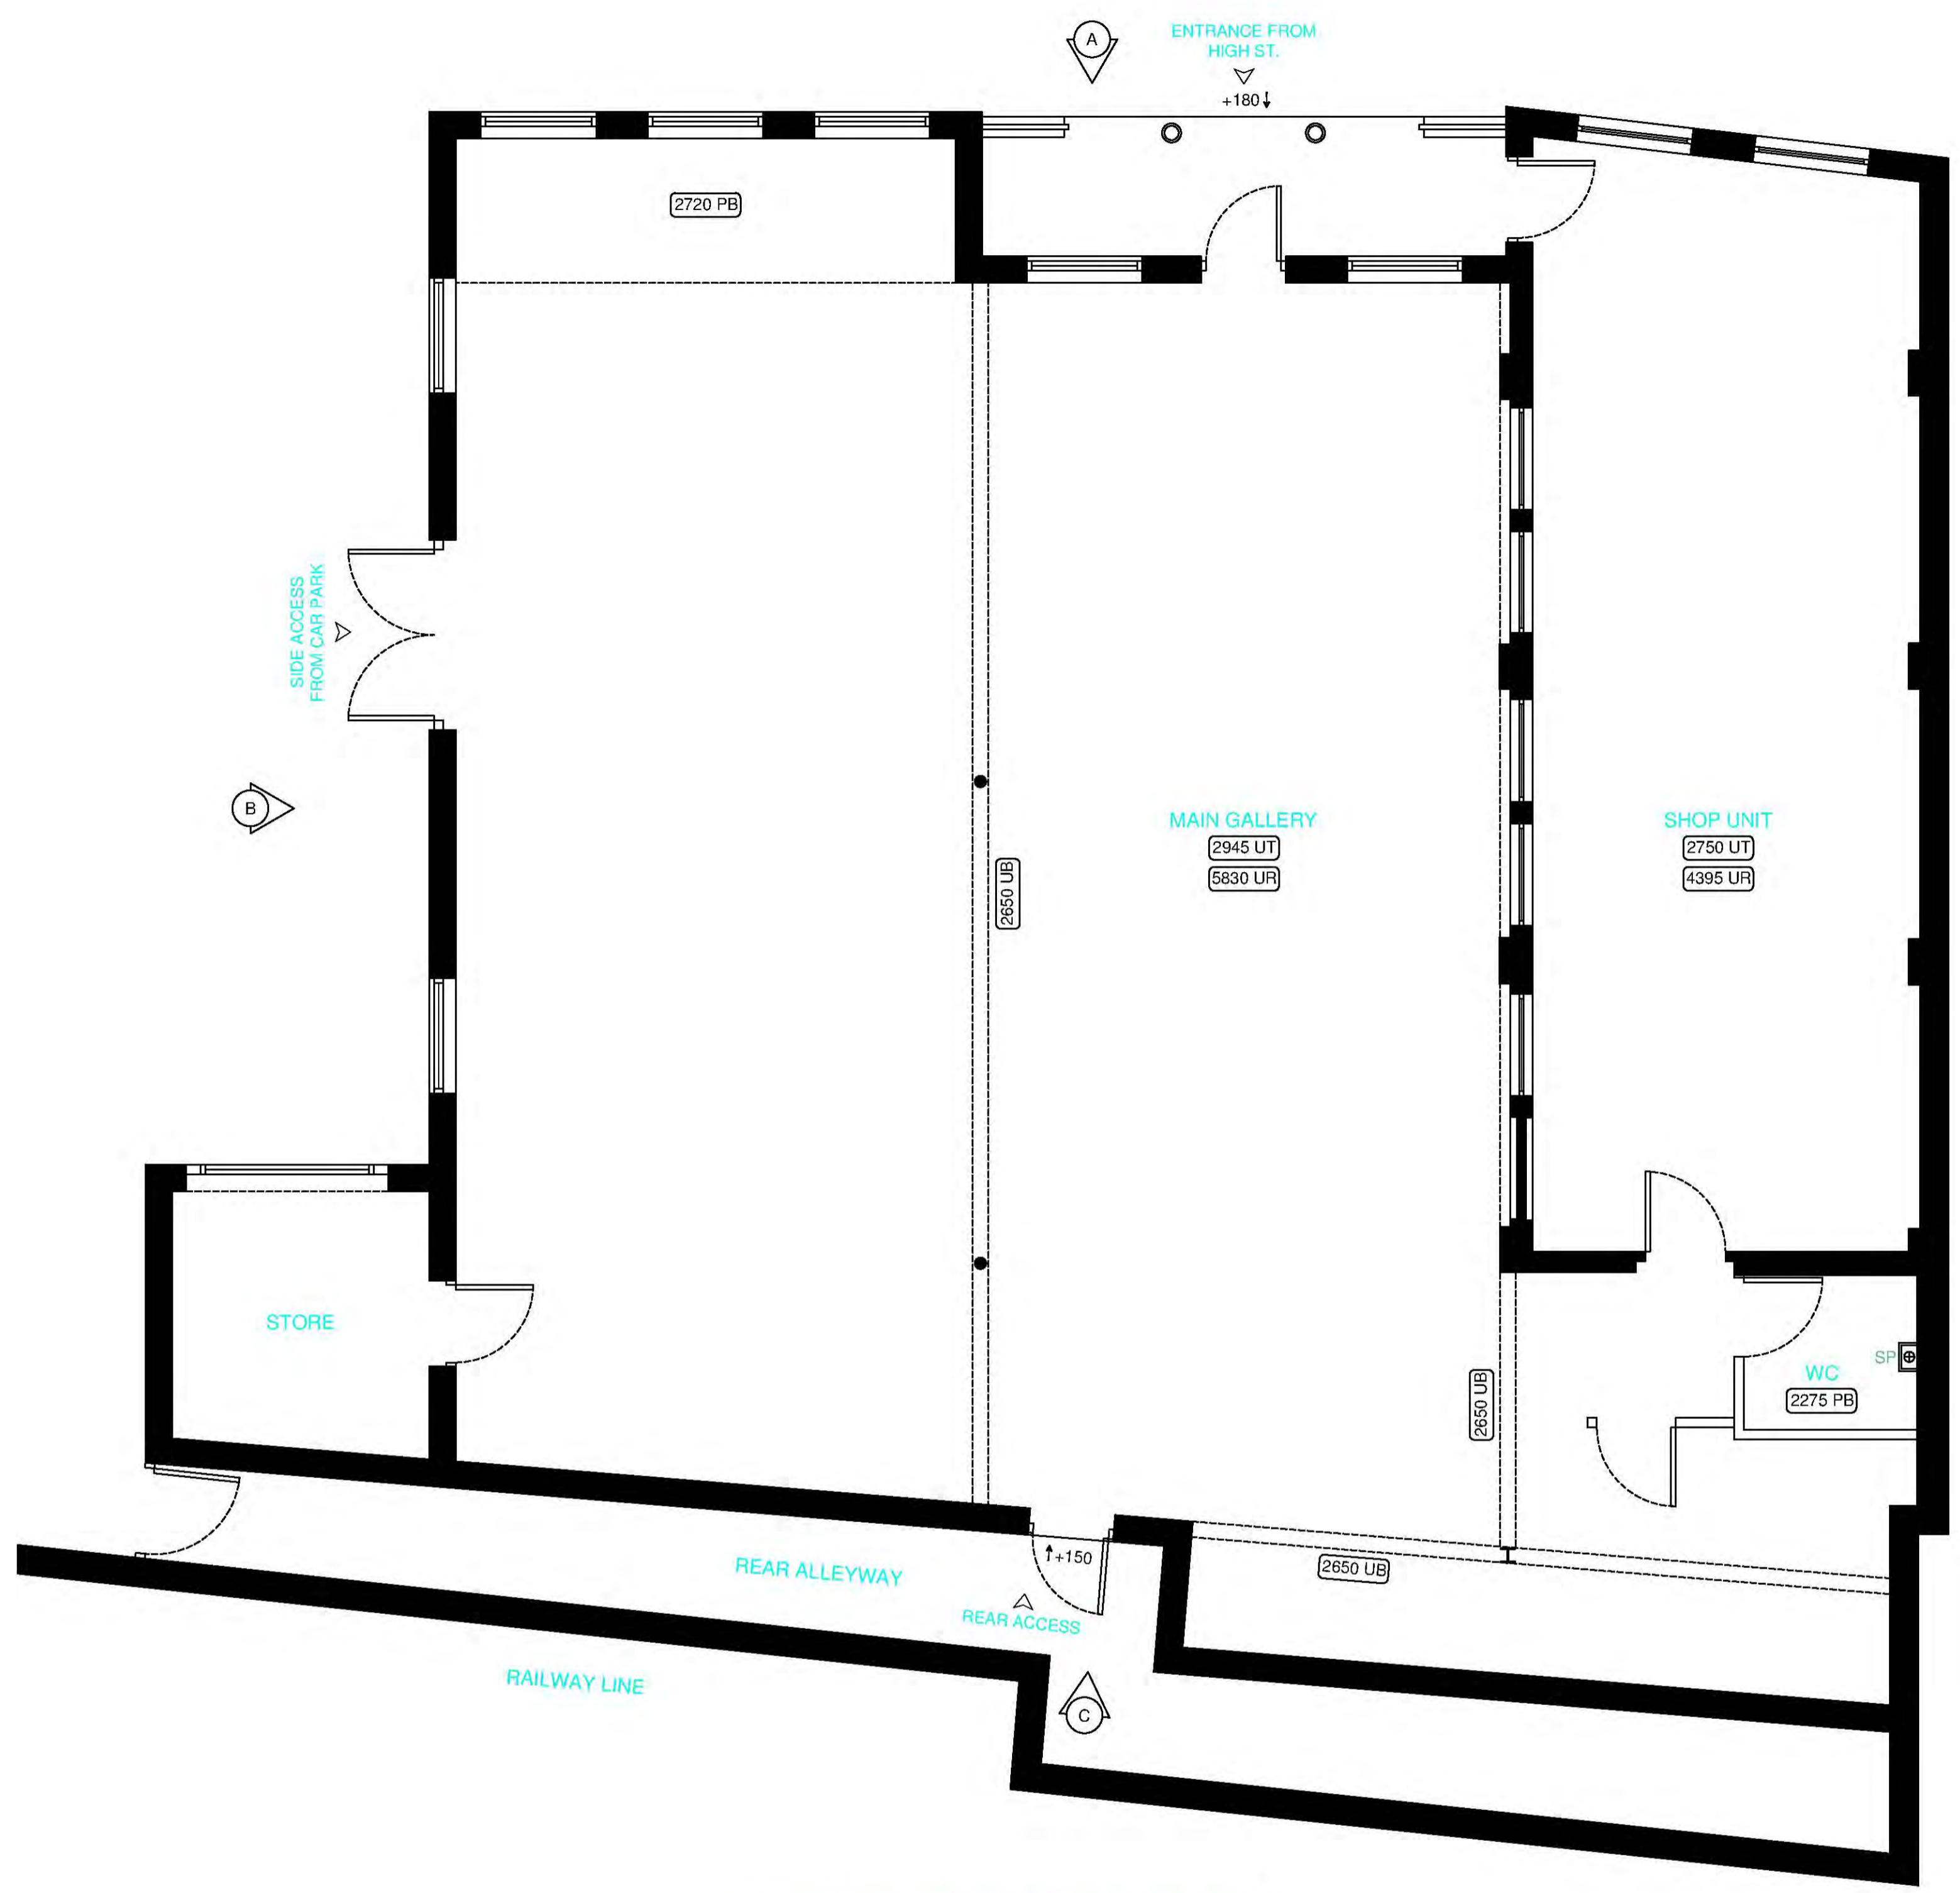


EXISTING GROUND FLOOR PLAN
SCALE 1:50



SITE LOCATION PLAN
SCALE 1:1250


BLOCK PLAN
SCALE 1:500

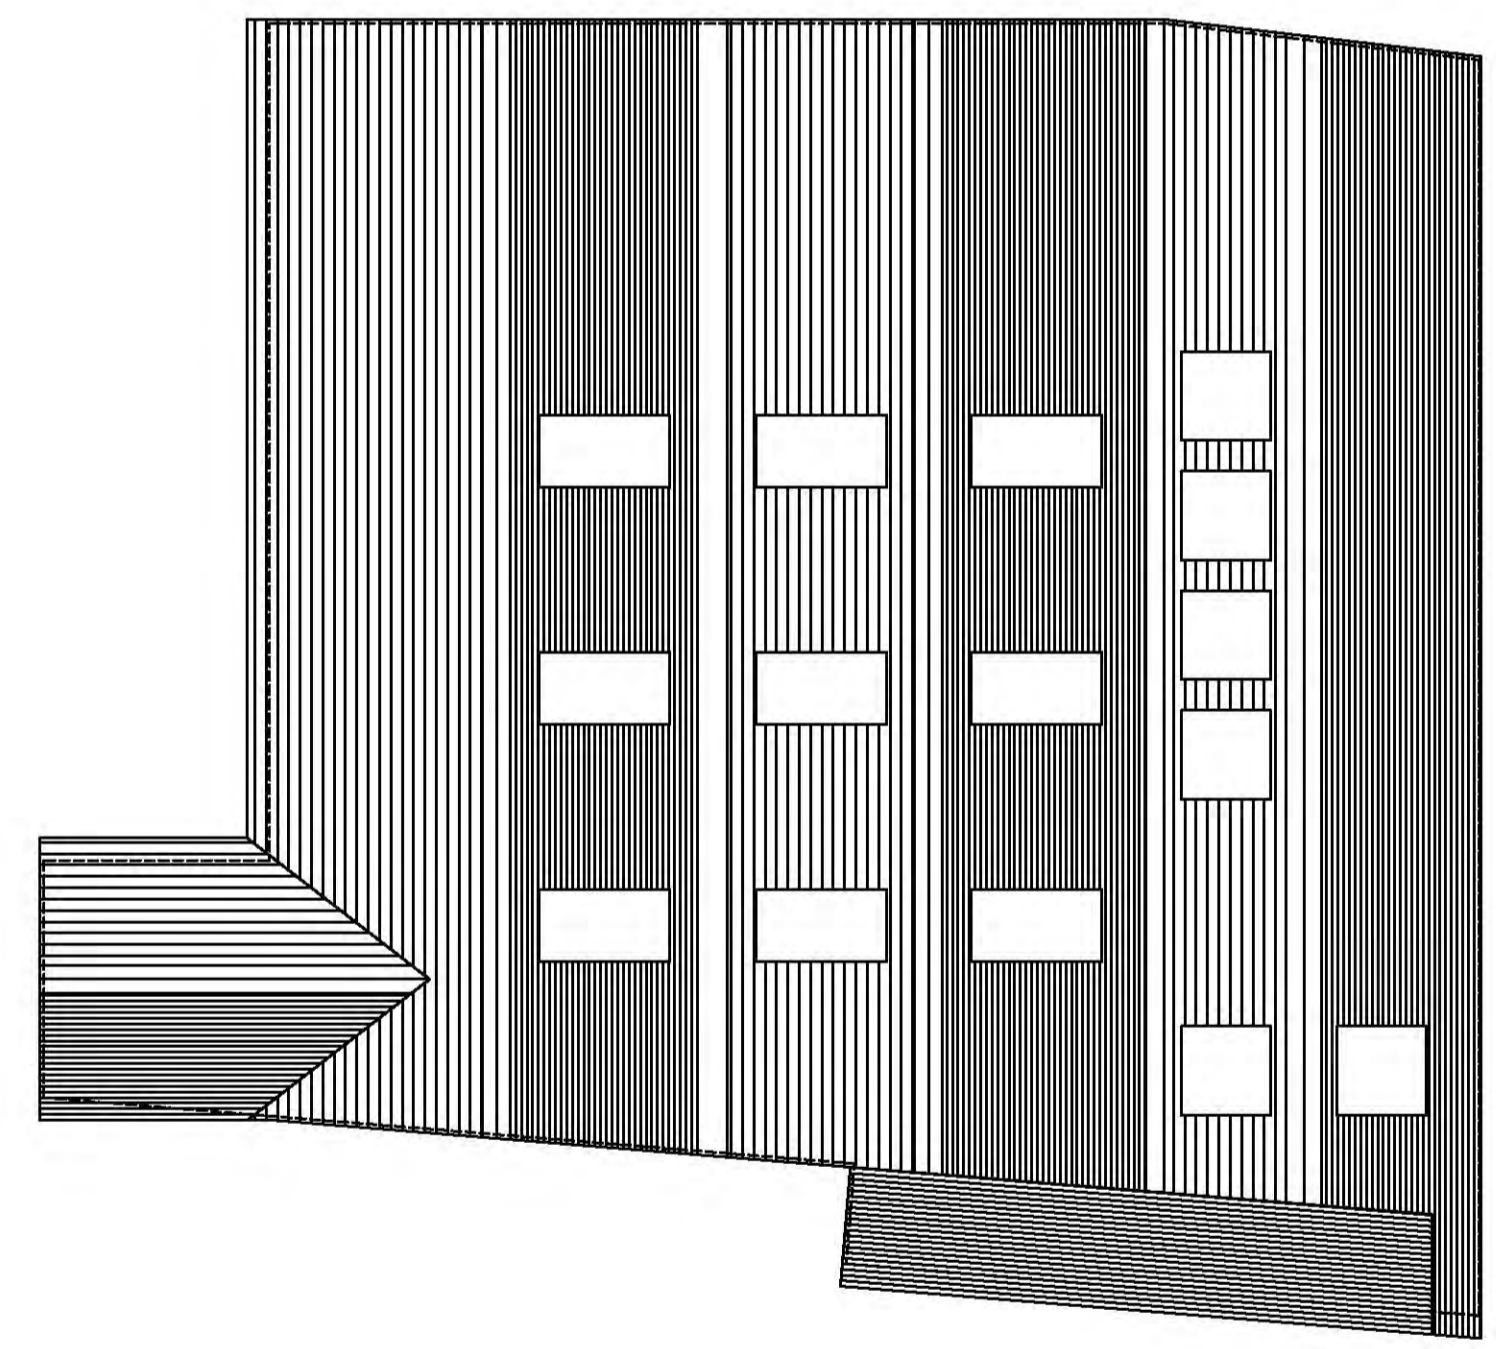


EXISTING ROOF PLAN
SCALE 1:100



EXISTING ELEVATION A
SCALE 1:100

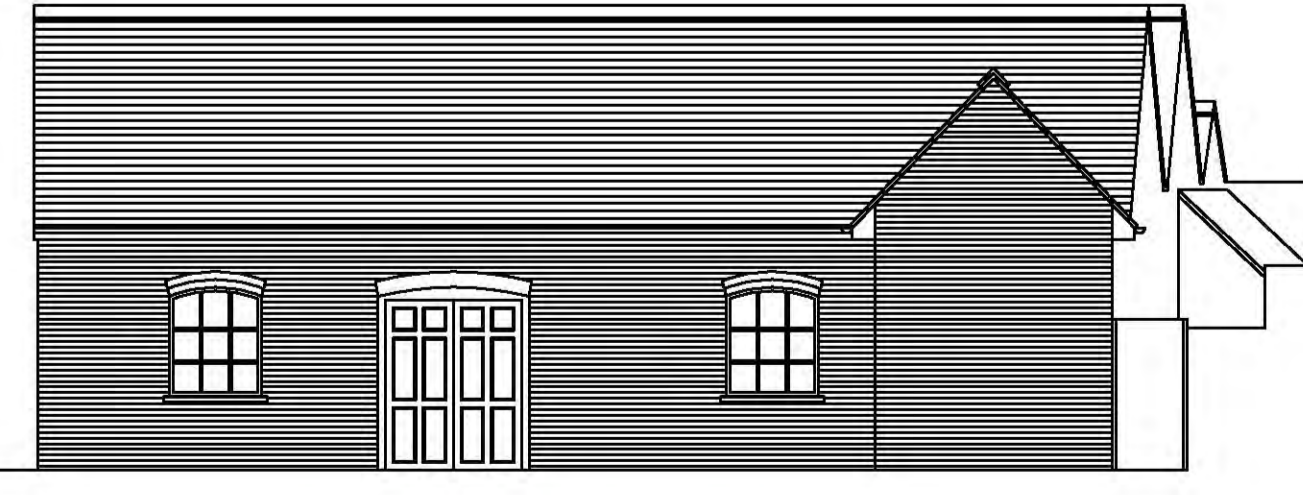

EXISTING ELEVATION B
SCALE 1:100

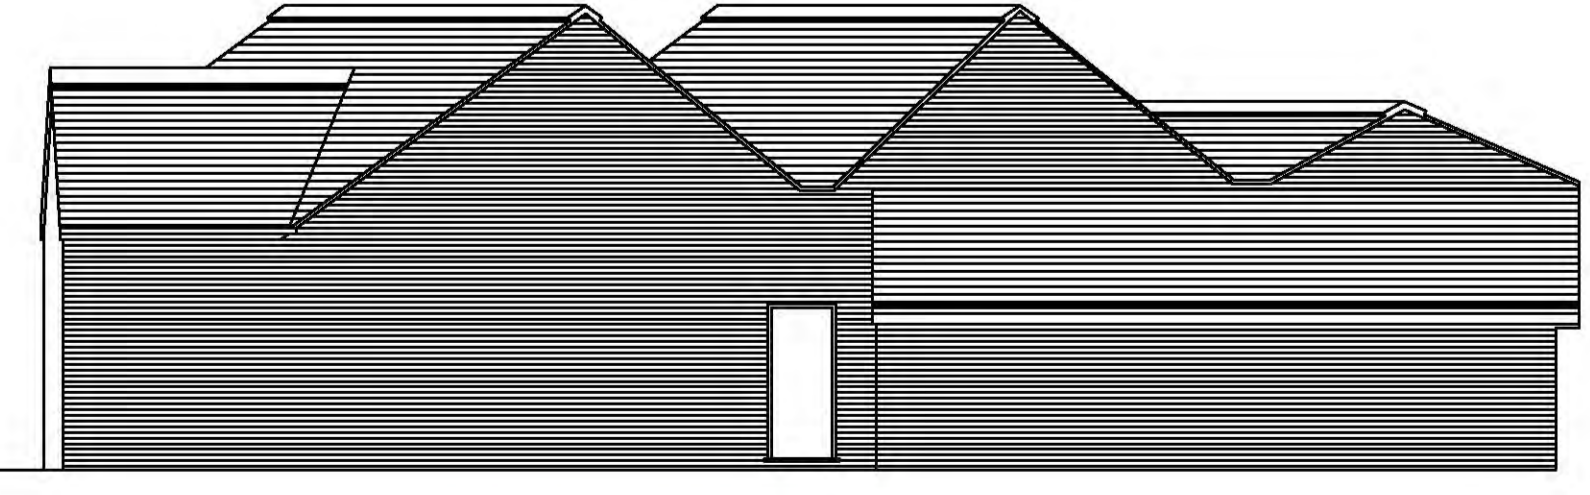

EXISTING ELEVATION C
SCALE 1:100

BAINES + PARTNERS

Rev: Amendment: Date:

Client: MR R TAIT

Project: THE LYNN TAIT GALLERY
66 HIGH STREET
LEIGH-ON-SEA, ESSEX, SS9 2EP

Title: EXISTING
GROUND FLOOR & ROOF PLANS
& ELEVATIONS A-C

Drawn by: - Date: 28-04-18

Checked by: -

Scale @ A1: 1:50 Drg. No.: 01