


THIS DRAWING IS COPYRIGHT AND MUST NOT BE REISSUED, LOANED OR COPIED WITHOUT THE WRITTEN CONSENT OF THIS PRACTICE. ALL DIMENSIONS MUST BE CHECKED ON SITE BEFORE PROCEEDING AND ANY DISCREPANCIES NOTIFIED IMMEDIATELY.


ALL DRAWINGS TO BE READ IN CONJUNCTION WITH CONSULTANT STRUCTURAL ENGINEERS, MECHANICAL AND ELECTRICAL CONSULTANTS, ACOUSTIC ENGINEERS, ENERGY CONSULTANTS, ETC. DESIGN CALCULATION SHEETS, SPECIFICATIONS AND DRAWINGS PLUS ANY ACCOMPANYING PRODUCT LITERATURE, ACCREDITED DETAILS, ETC.

Line indicates hidden or high level elements

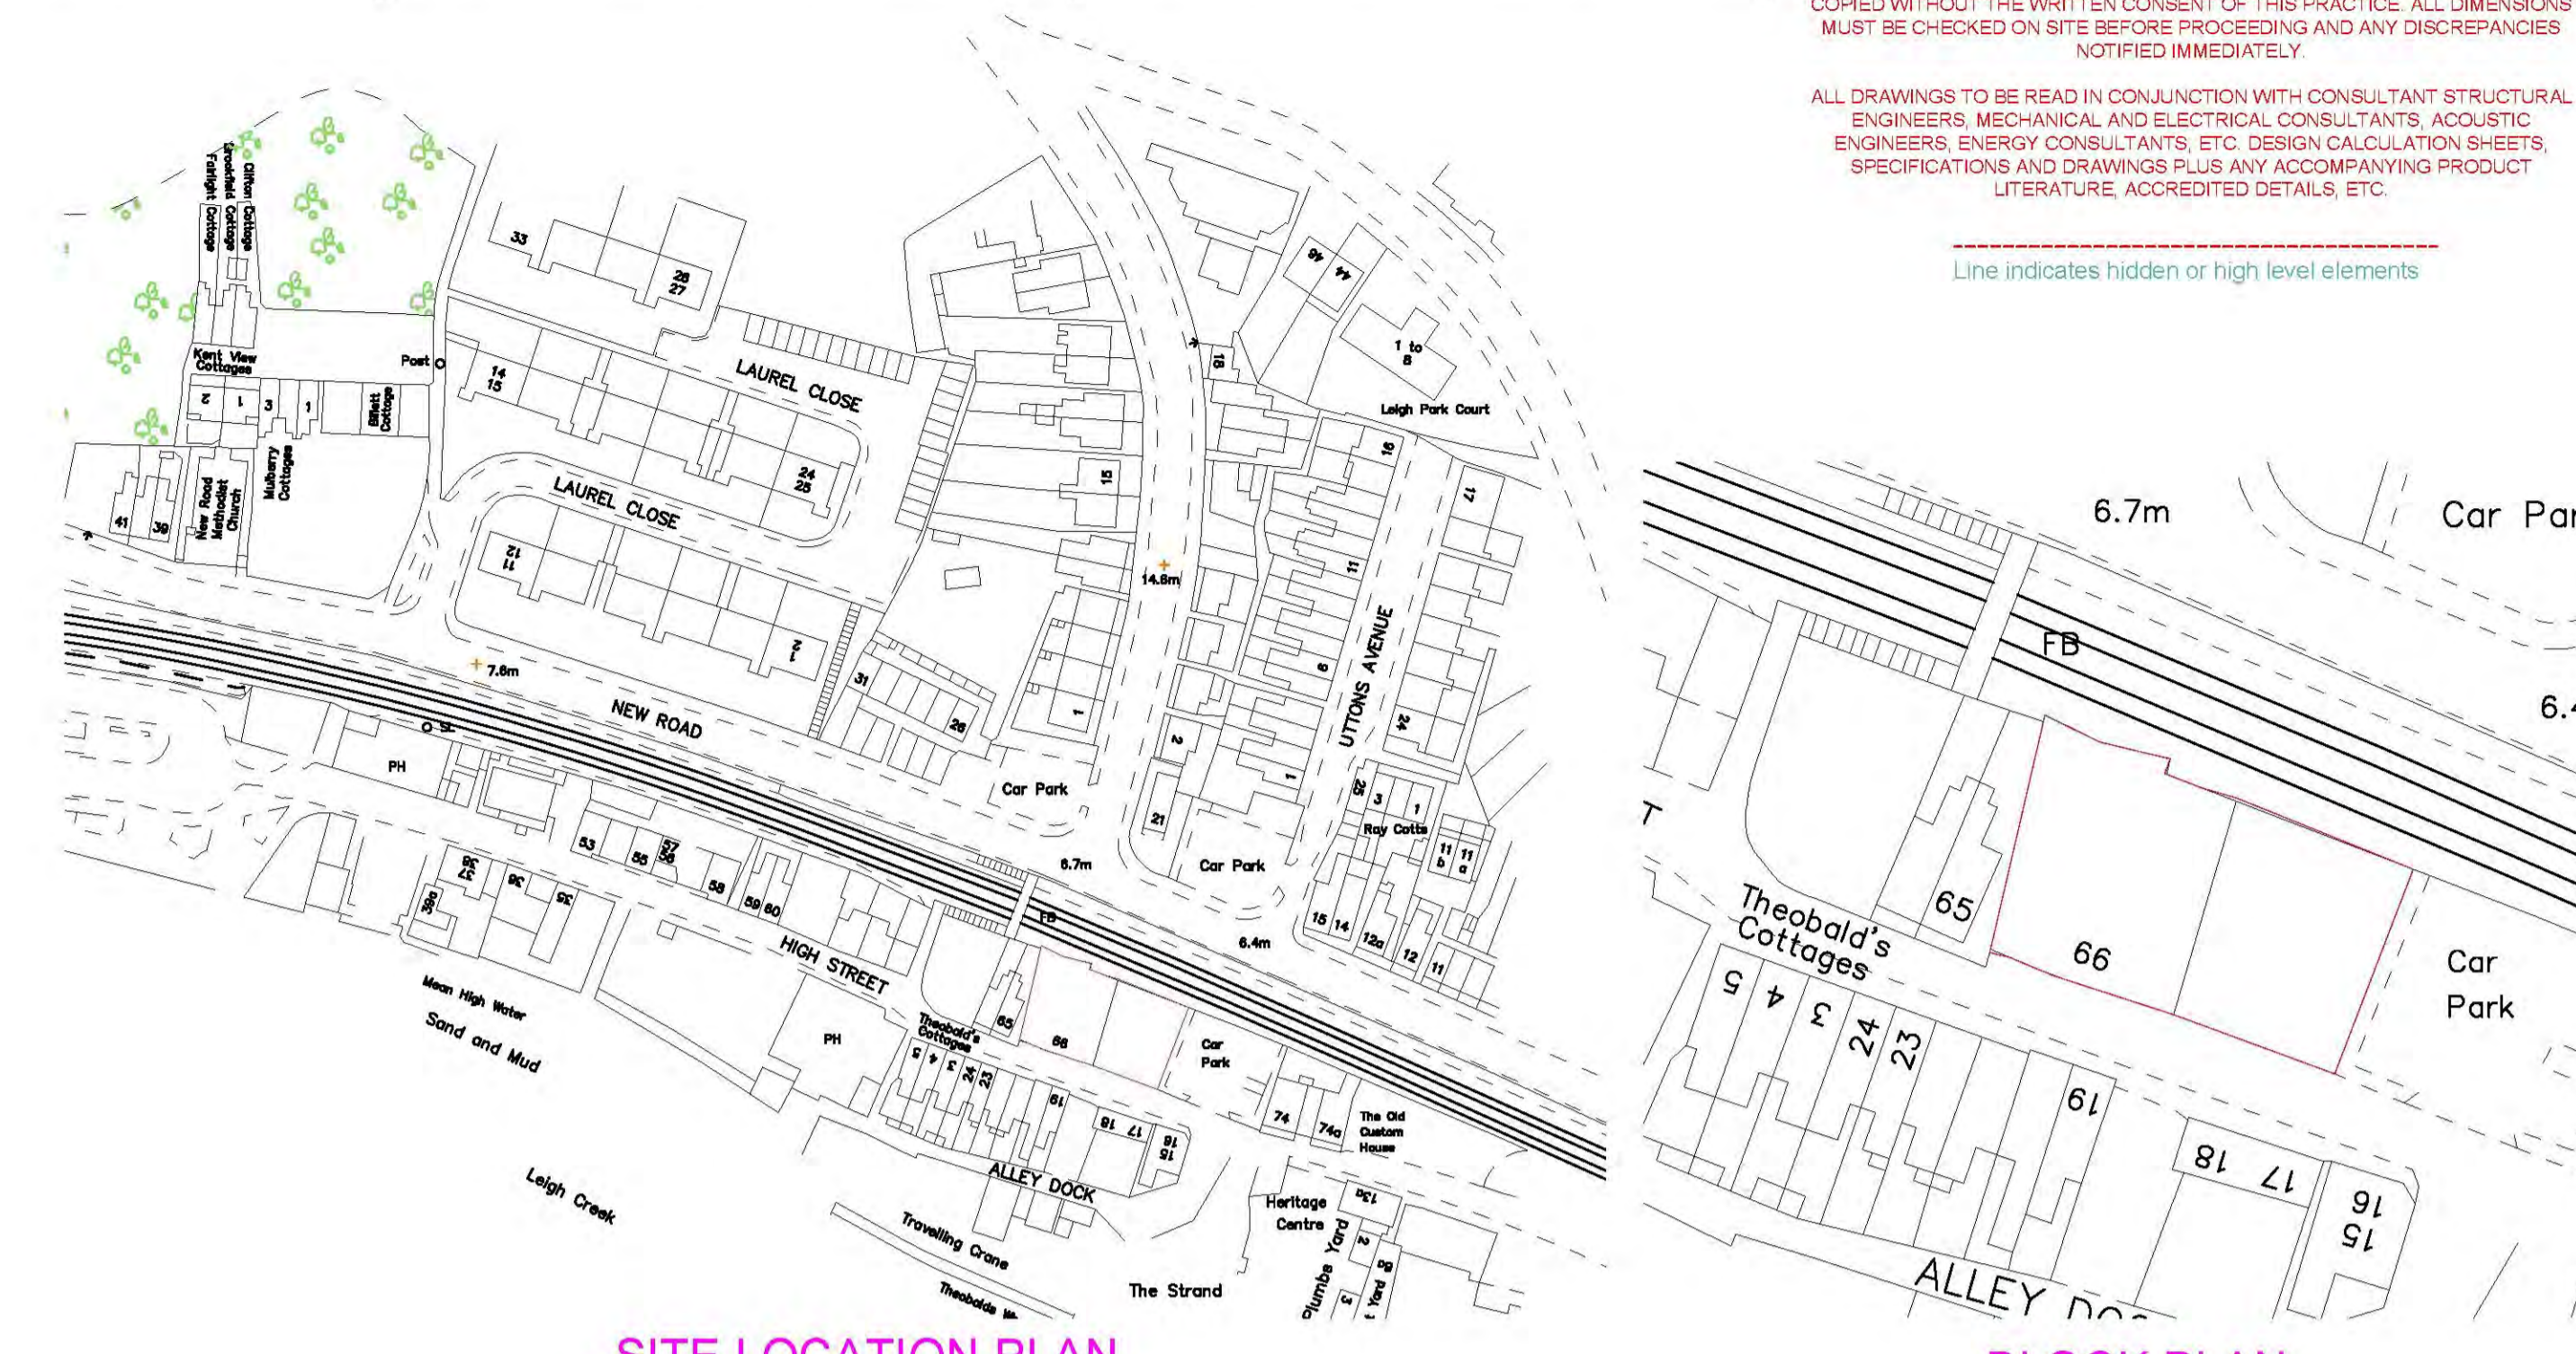


SITE LOCATION PLAN
SCALE 1:1250

BLOCK PLAN
SCALE 1:500

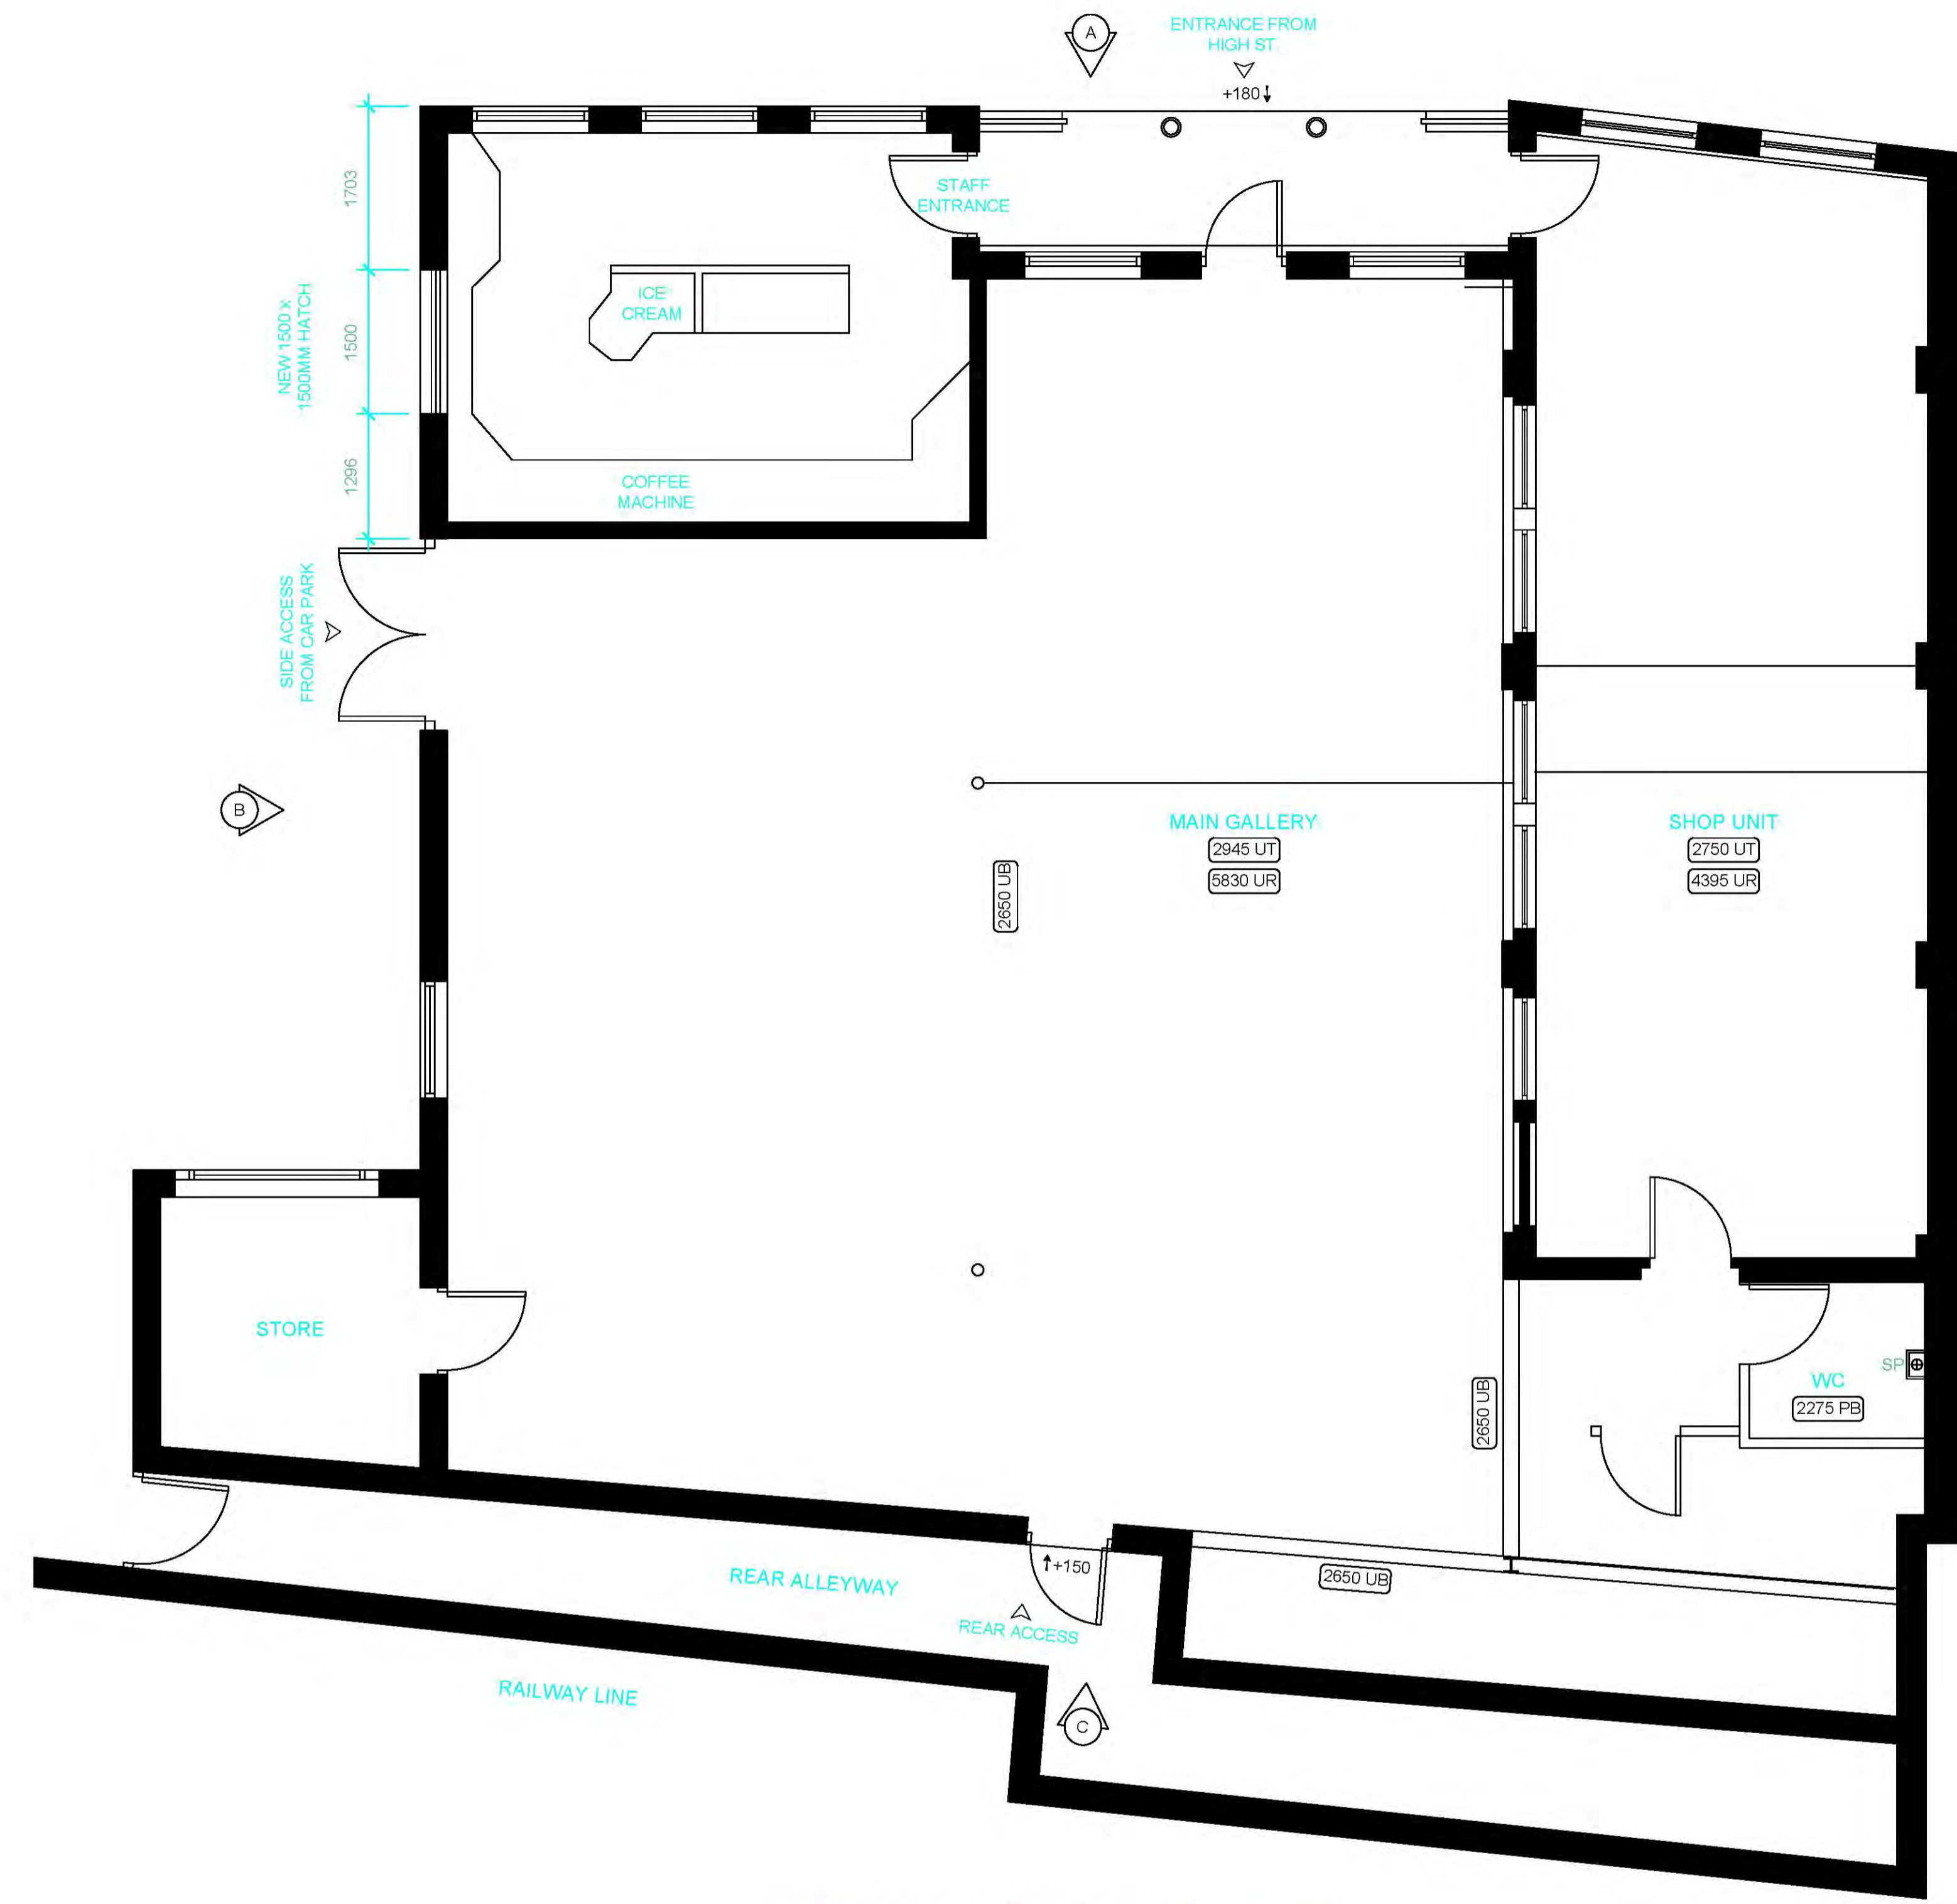


PROPOSED GROUND FLOOR PLAN
SCALE 1:50

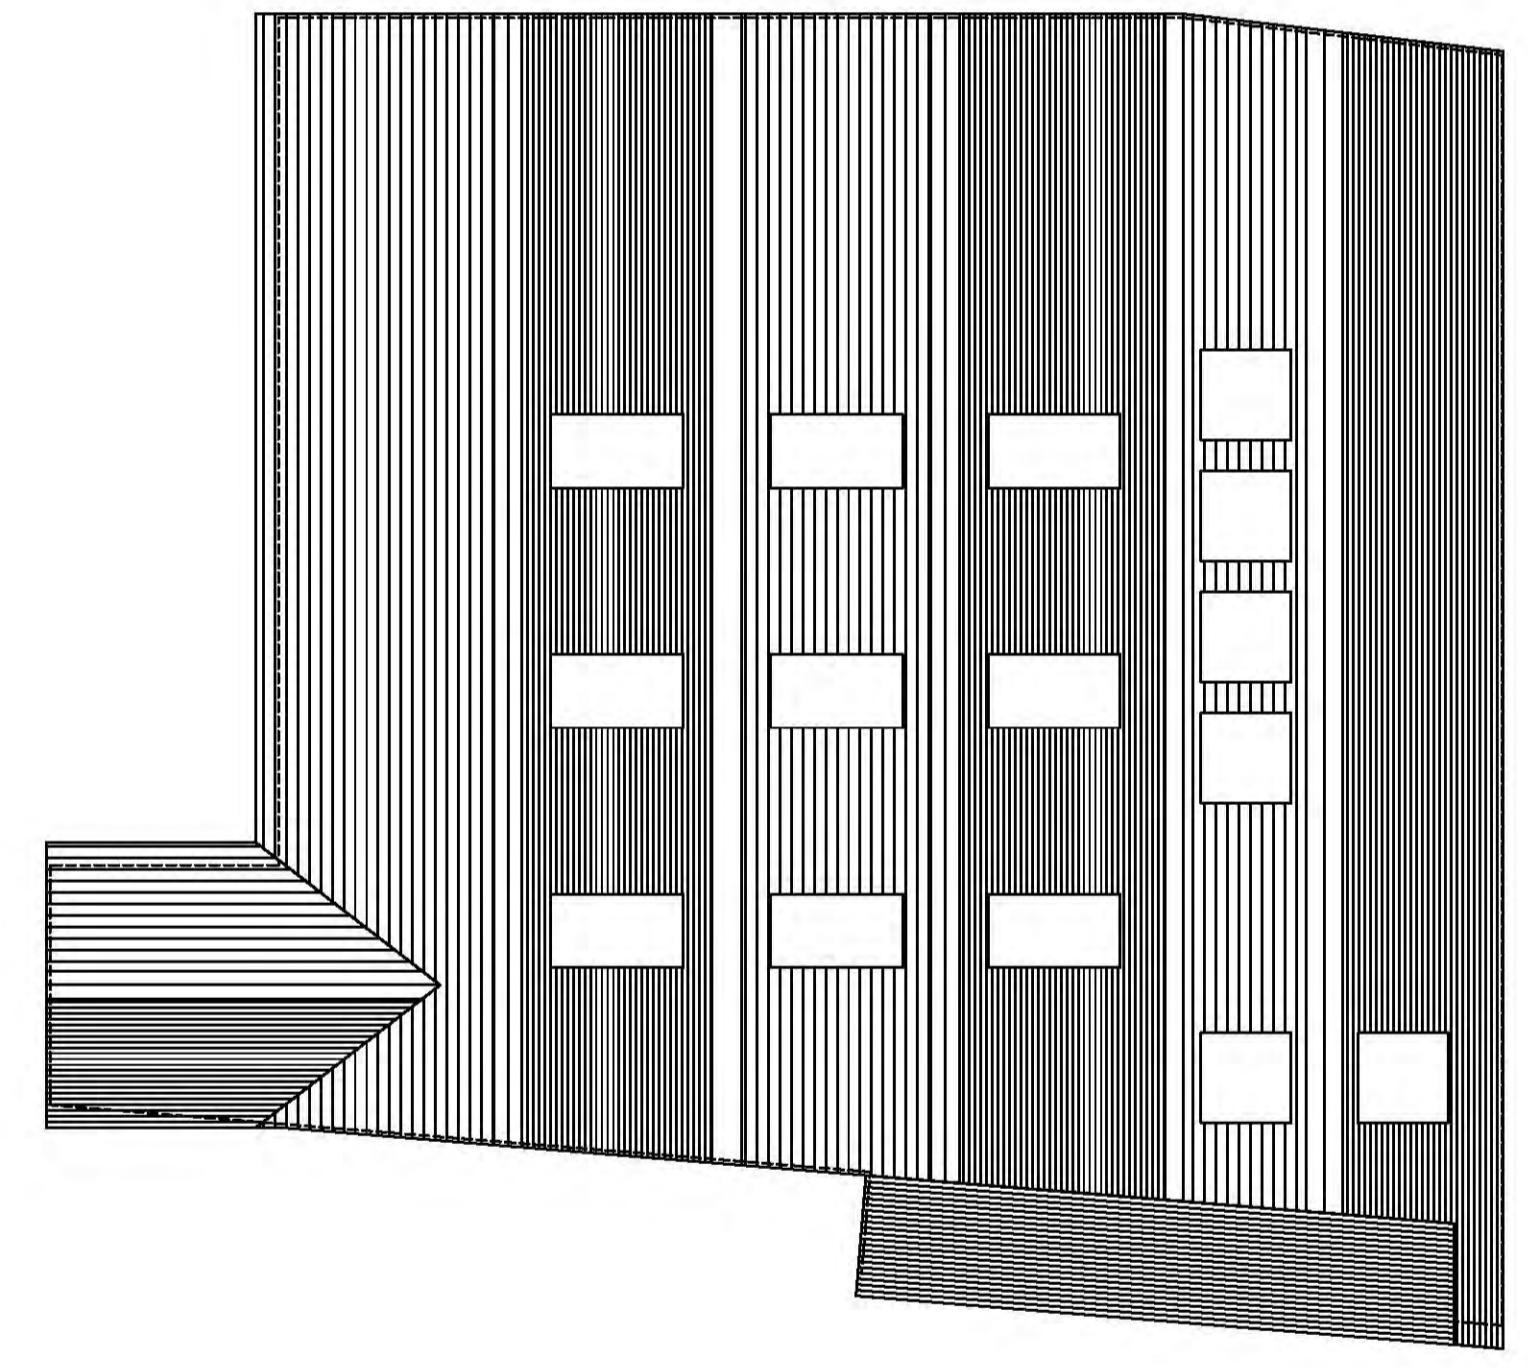


PROPOSED ROOF PLAN
SCALE 1:100



PROPOSED ELEVATION A
SCALE 1:100

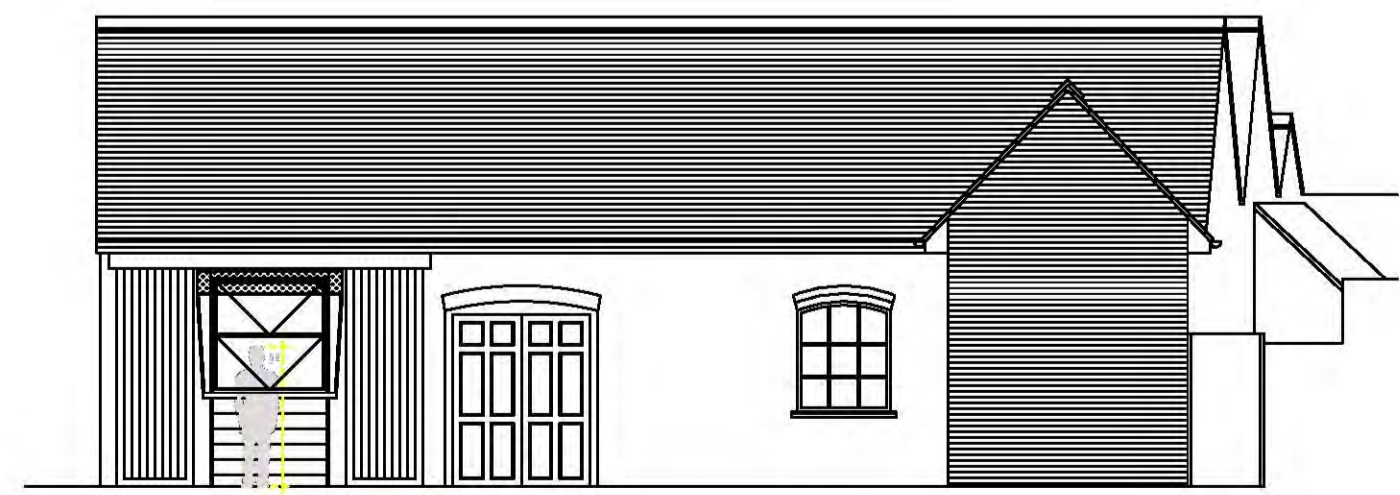

PROPOSED ELEVATION B 1
SCALE 1:100

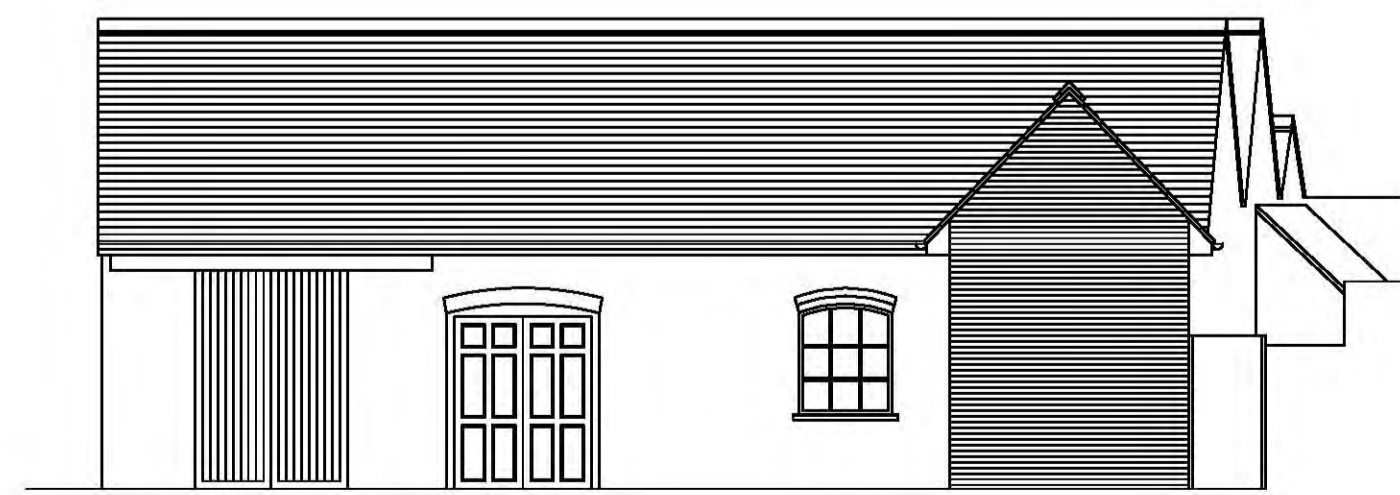

PROPOSED ELEVATION B 2
SCALE 1:100

Rev:	Amendment:	Date:
Client:	MR R TAIT	
Project:	THE LYNN TAIT GALLERY 66 HIGH STREET LEIGH-ON-SEA, ESSEX, SS9 2EP	
Title:	PROPOSED GROUND FLOOR & ROOF PLANS & ELEVATIONS A-C	
Drawn by:	-	Date: 28-04-18
Checked by:	-	
Scale @ A1:	1:50	Dr. No: 02