




Existing South Elevation
Scale 1:100

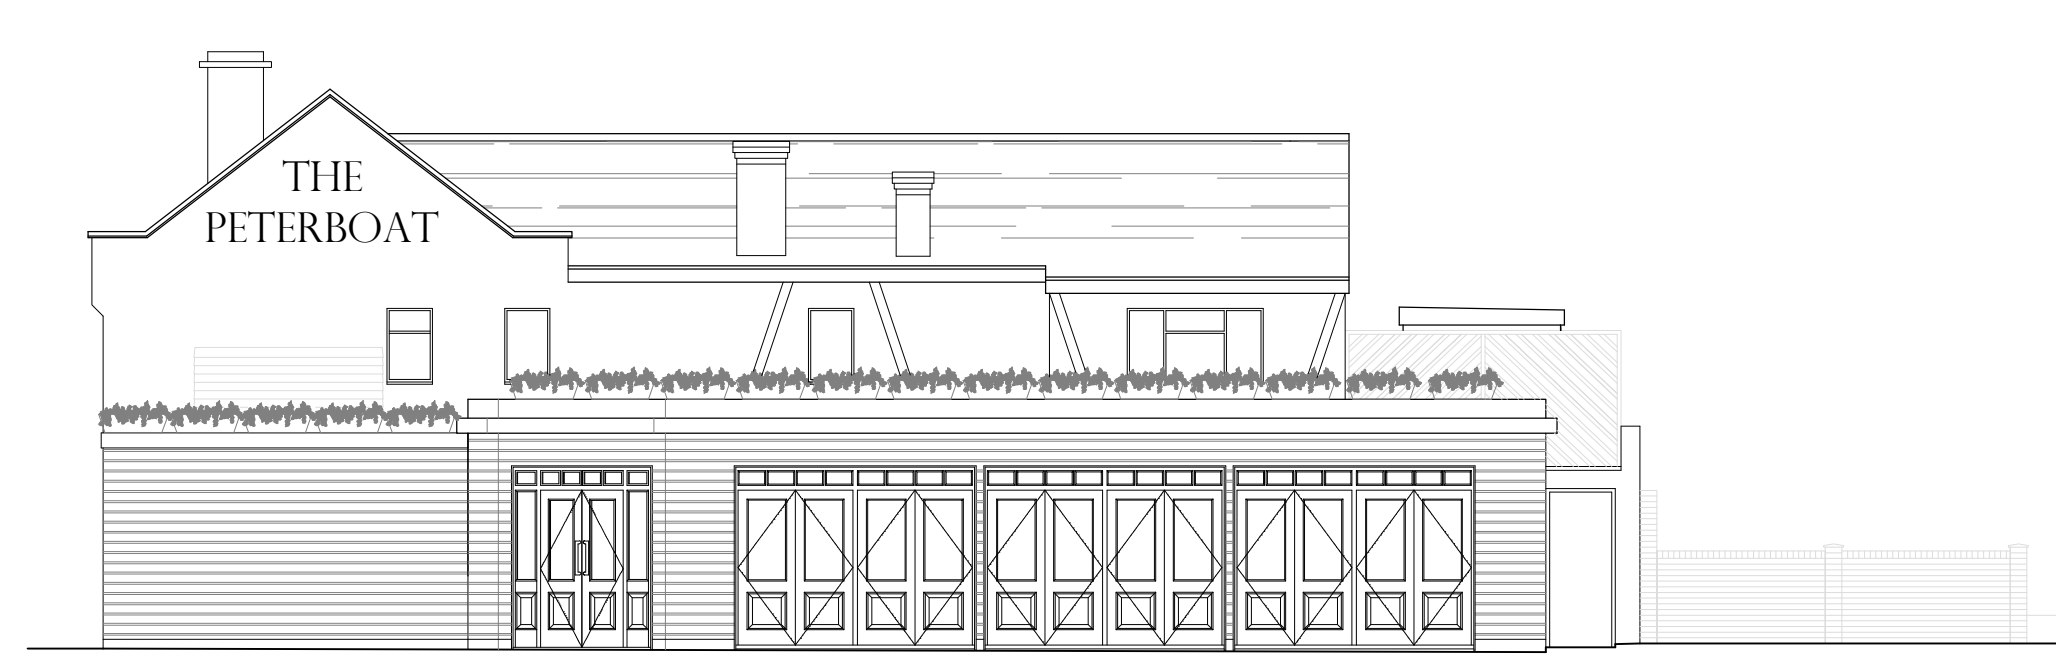


Existing West Elevation
Scale 1:100

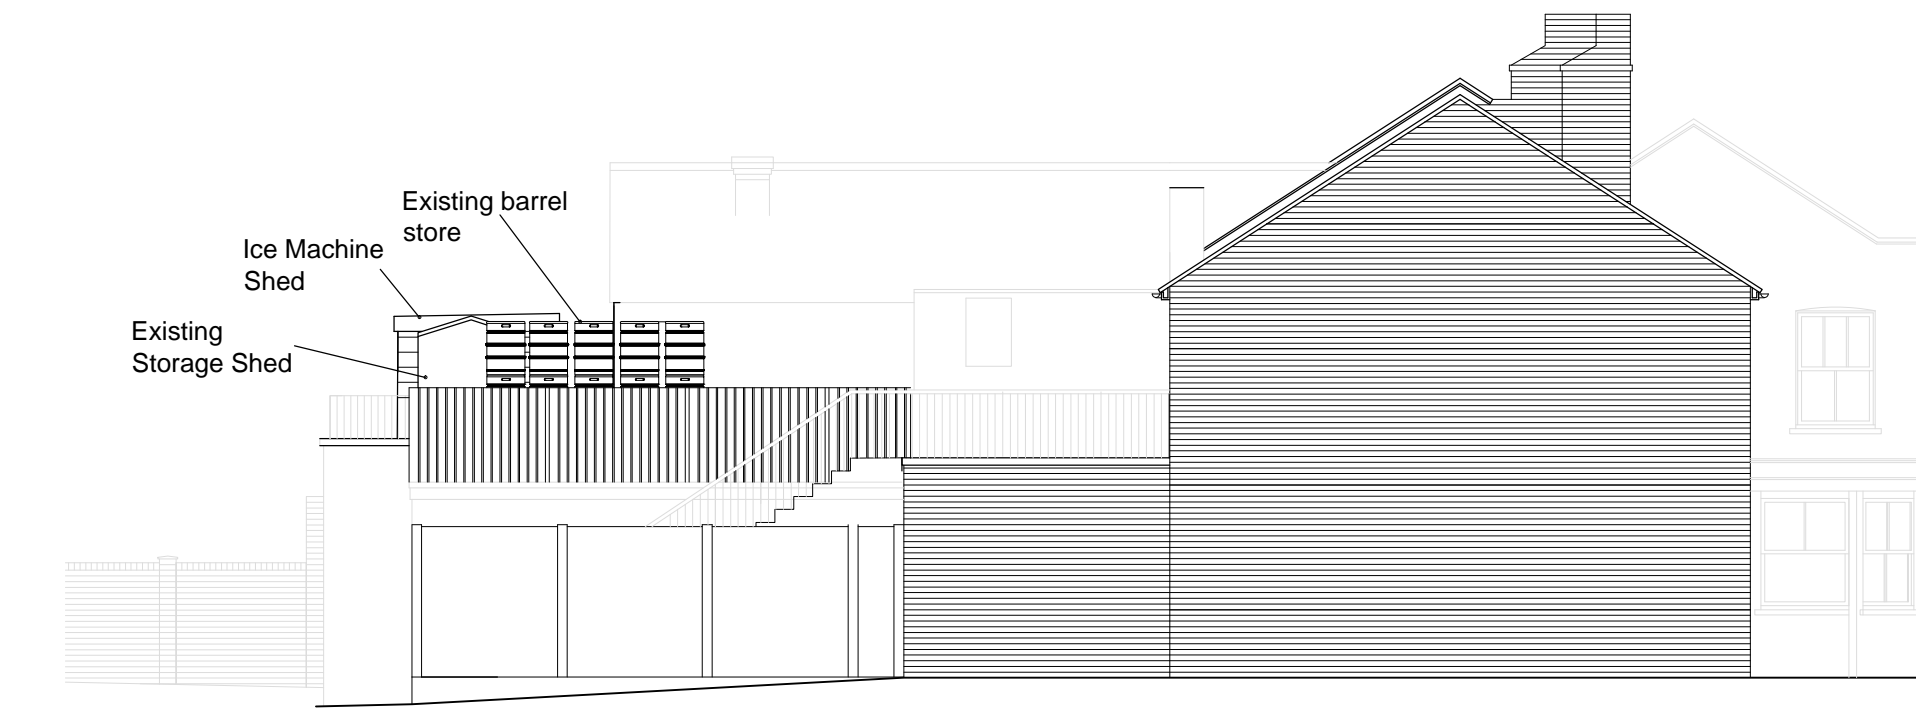


Existing East Elevation
Scale 1:100

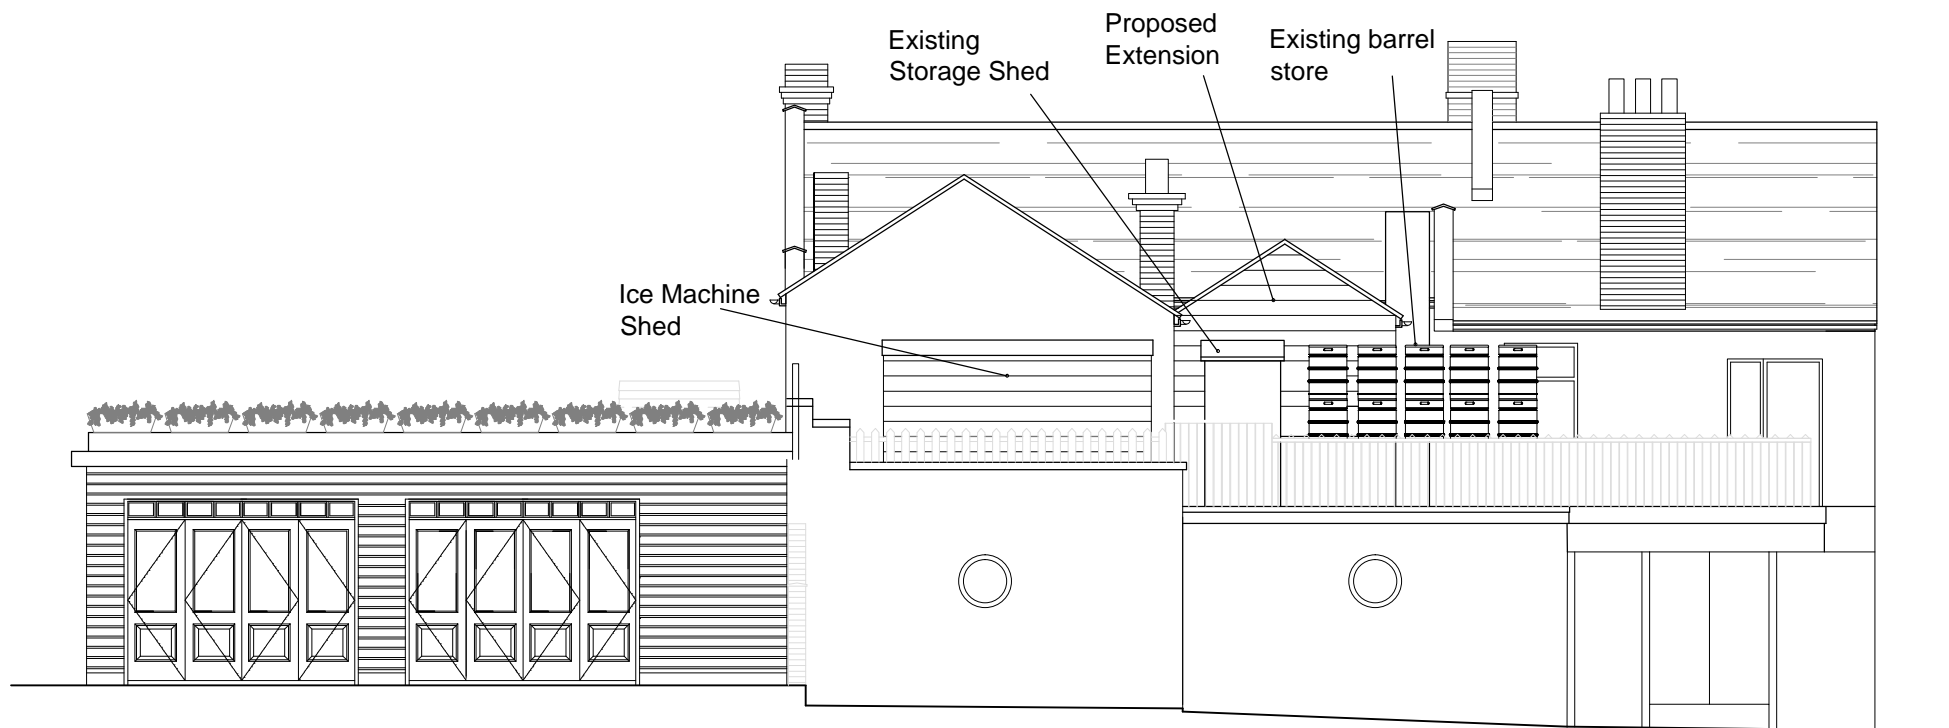

Proposed South Elevation
Scale 1:100

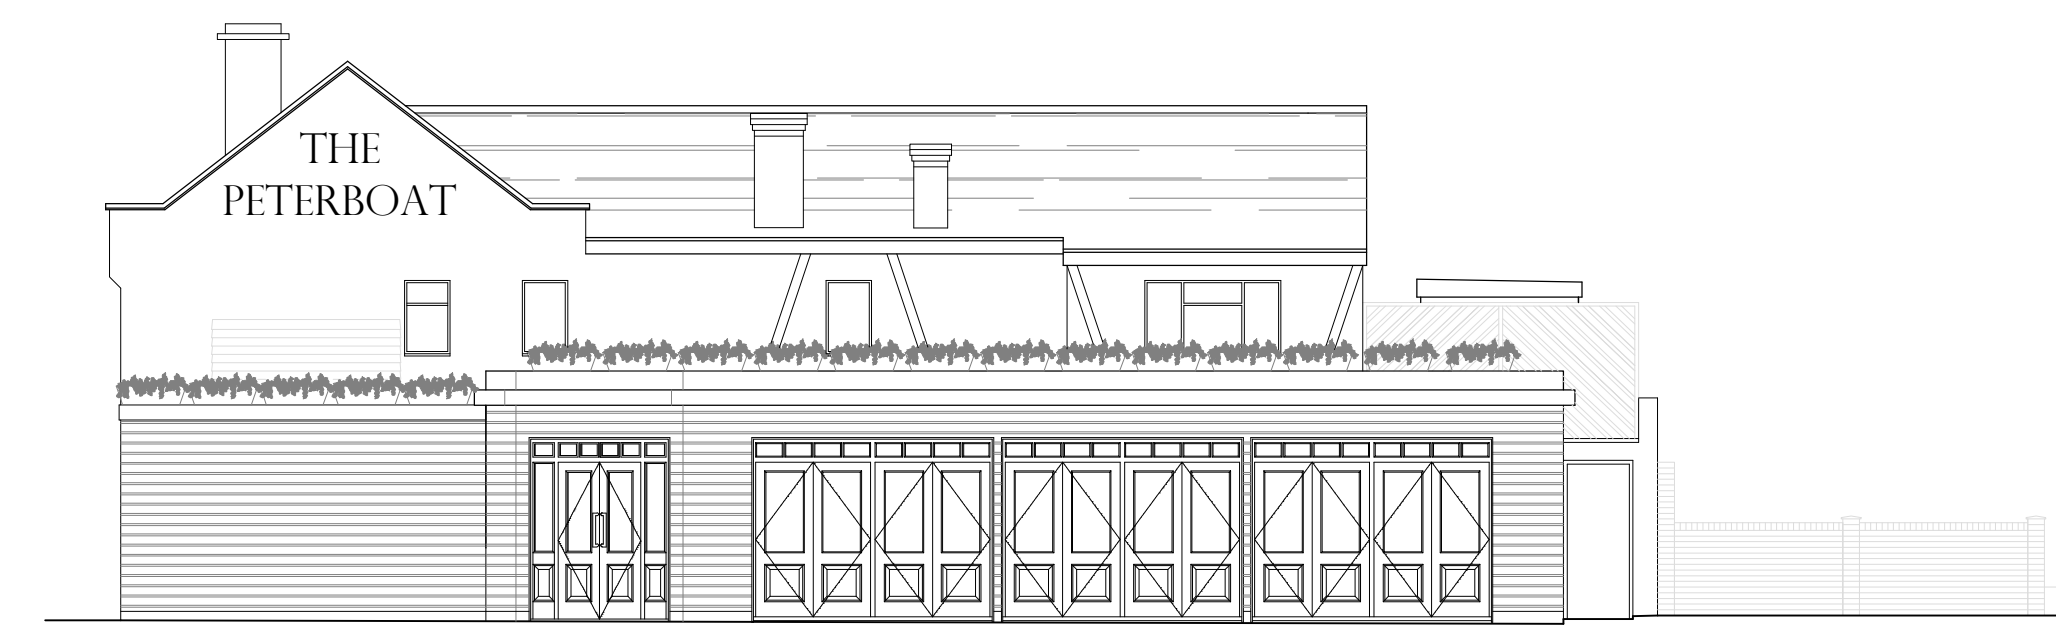

Proposed West Elevation
Scale 1:100

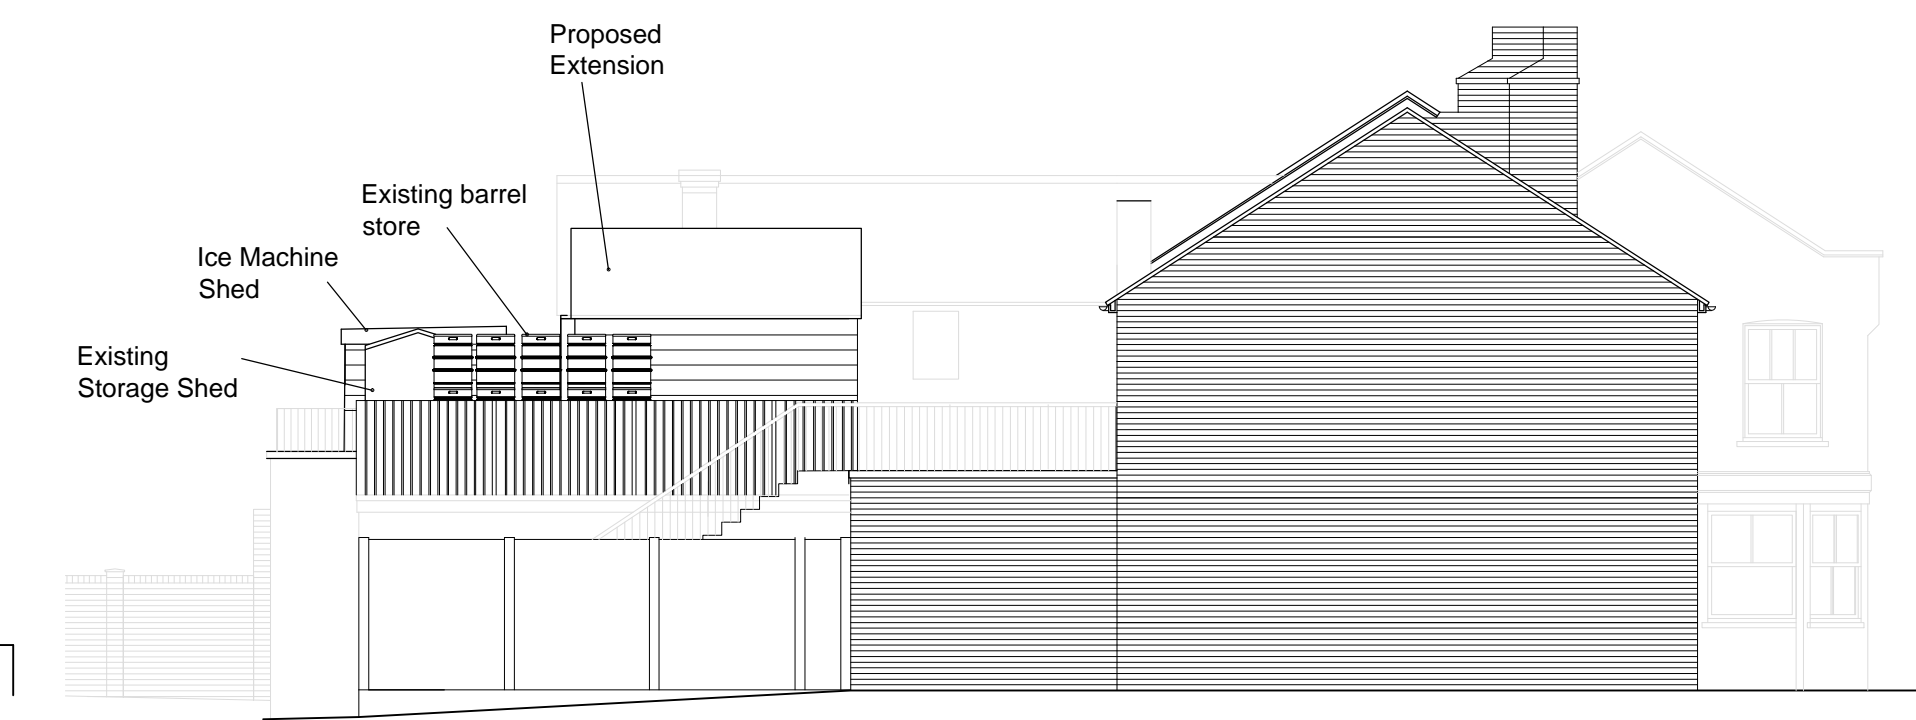

Proposed East Elevation
Scale 1:100

The contractor is to check and verify all building and site dimensions, levels, and sewer invert levels at connection points before work starts.
This drawing must be read with and checked against any structural or other specialist drawings provided.
The contractor is to comply in all respects with the current Building Regulations whether or not specifically stated on these drawings.
This drawing is not intended to show details of foundations or ground conditions. Each area of ground relied upon to support the structure depicted must be investigated by the contractor and suitable methods of foundations provided.
This drawing is to be read in conjunction with all other standard STONE ME DESIGN specifications and documentation.
This drawing remains the copyright of STONE ME LIMITED and cannot be reproduced without prior permission.
STONE ME LTD reserves the right to withdraw any drawings from any applications or third parties should disputes arise between the client and STONE ME LTD

Client: East Anglia Pub Co.		
Site: The Peter Boat, 27 High Street, Leigh-on-Sea, Essex, SS9 2EN		
Drawing: Proposed Extension to Roof		
Drawing No.: 1266-1001	Scale: 1:100	Date: 04-06-18



Stone Me!
architectural & interior design

5 Fountain Lane
Hockley
Essex
SS5 4ST
Tel: 01702 203333