

636 SOUTHCHURCH ROAD, SOUTHEND-ON-SEA.

MIXED USE SCHEME



GENERAL NOTES
 The copyright in all designs, drawings, schedules, specifications and any other documentation prepared by DAP Architecture Ltd. in relation to this project shall remain the property of DAP Architecture Ltd. and must not be reissued, loaned or copied without prior written consent.
 Do not scale from this drawing, use figured dimensions only.
 Prefer larger scale drawings.
 All dimensions are in millimeters (mm) unless otherwise noted.
 Check all relevant dimensions, lines and levels on site before proceeding with the work.
 This drawing is to be read in conjunction with all Architect's drawings, schedules and specifications, and all relevant consultants' and/or specialists' information relating to the project. Refer all discrepancies to DAP Architecture Ltd.




AS EXISTING: STREET-SCENE AA (ALONG SOUTHCHURCH ROAD).



AS EXISTING: STREET-SCENE BB (ALONG SURBITON AVENUE).

AS EXISTING: REAR ELEVATION

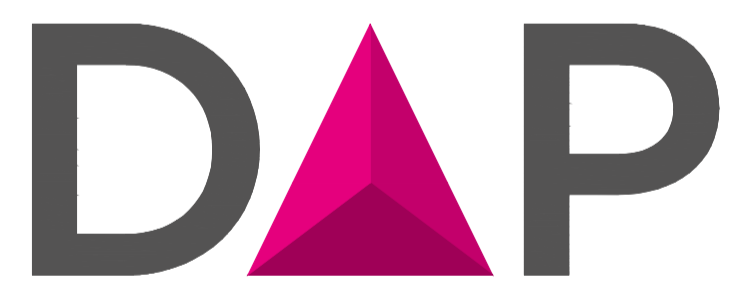

PROJECT
 RESIDENTIAL DEVELOPMENT
 DRAWING
 AS EXISTING ELEVATIONS
 CLIENT
 SOUTHCHURCH HOLDINGS LTD
 ADDRESS
 636 SOUTHCHURCH ROAD
 SOUTHEND-ON-SEA
 ESSEX
 SS1 2PT
 DATE 04.08.17 SCALE 1:100 @ A1 DRAWN BY LD CHECKED BY JB
 PROJECT No. 621.003.00 DWG No. REVISION

ISSUE STATUS
 EXISTING

a. 3 + 5 Hospital Approach
 The Millars
 Chelmsford
 ESSEX, CM1 7FA
 e. studio@daparchitecture.co.uk
 t. (0844) 854 9007
 w. www.daparchitecture.co.uk