



NOTES:

Do not scale from this drawing. Report all discrepancies, errors and omissions.

Verify all dimensions on site before commencing any work or preparing shop drawings. For all specialist work, see relevant drawings.

All materials, components and workmanship are to comply with all the relevant British Standards, Codes of Practice, and appropriate manufacturers recommendations that from time to time shall apply.

This drawing and design are the copyright of PELLINGS LLP.

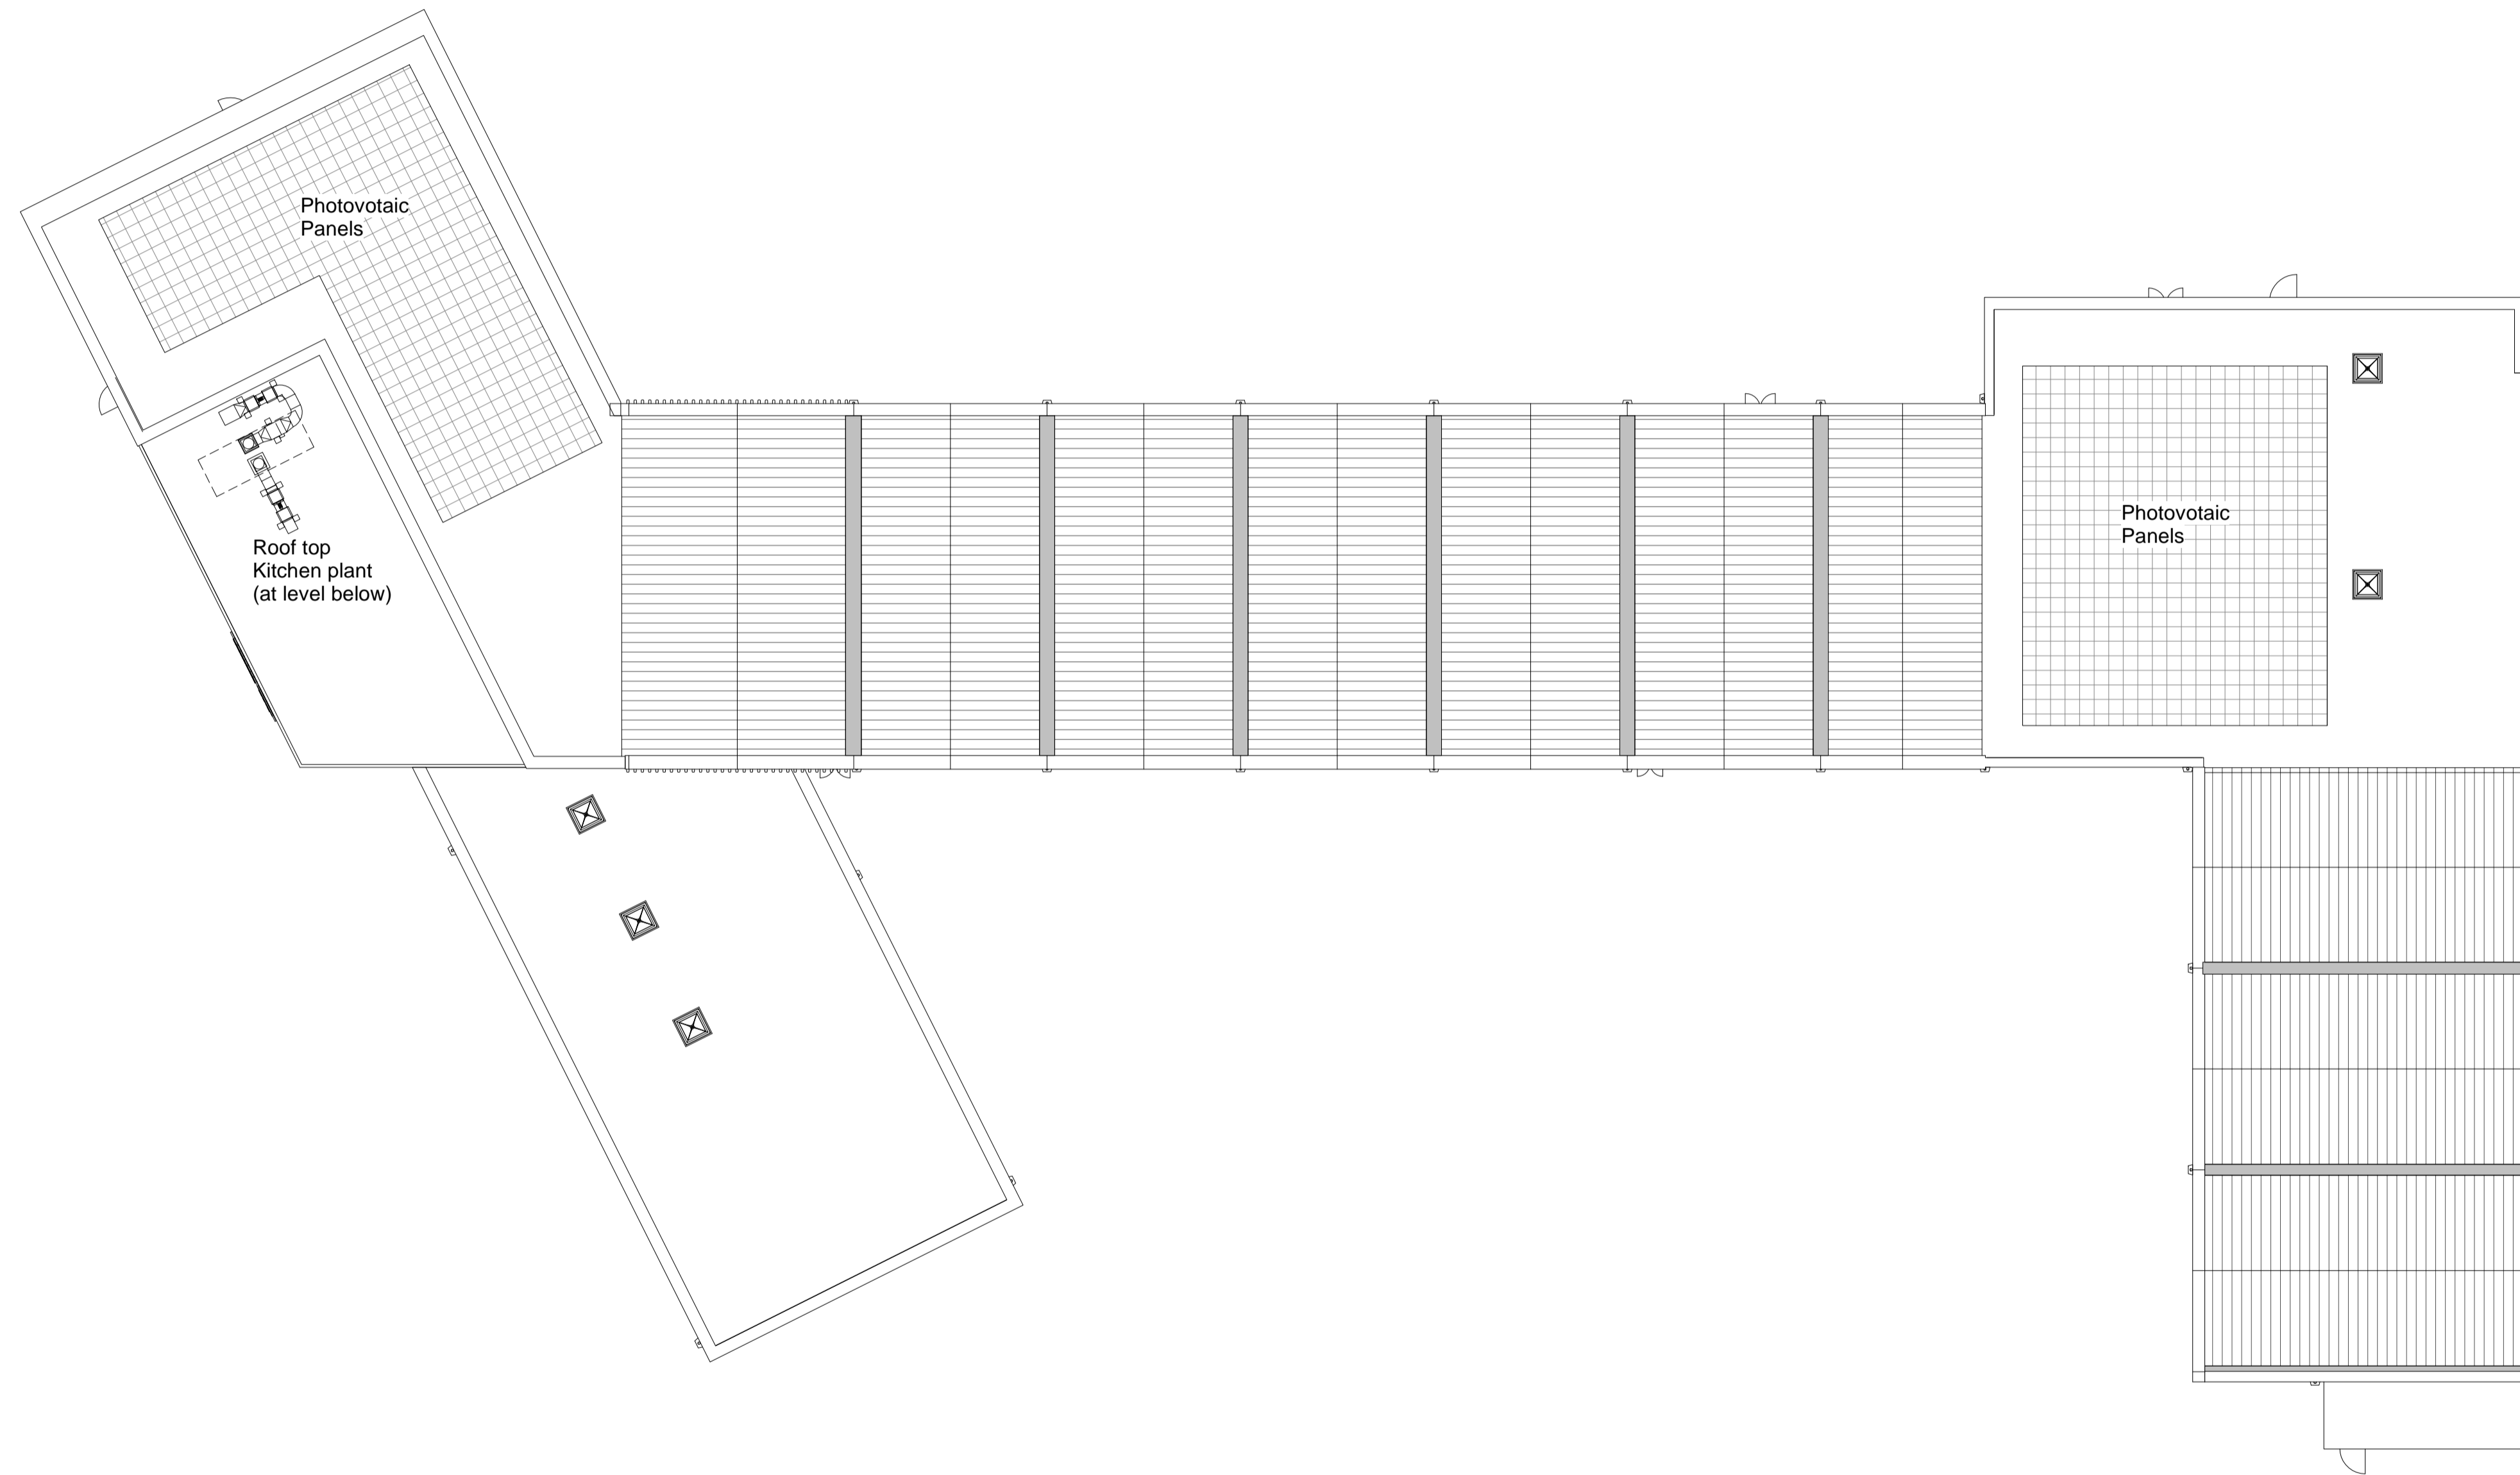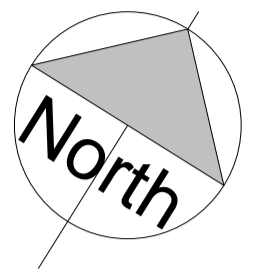

**1 Roof Plan**  
1 : 200

0 4m 8m 12m 16m 20m

(1: 400 @ A3)

**PLANNING**

Rev	Date	Description	Drawn



Pellings LLP  
24 Widmore Road Bromley Kent BR1 1RY  
t 020 8460 9114 f 020 8313 0019 e bromley@pellings.co.uk  
www.pellings.co.uk  
Architecture & Planning ■ Building Surveying ■ Project Management ■  
Cost Consultancy ■ CDM Co-ordination

CLIENT  
**SOUTHEND-ON-SEA BOROUGH COUNCIL**

PROJECT  
**NEW CARE HOME AND DAY CENTRE**

TITLE  
**Roof Plan  
As proposed**

MODEL FILE NAME  
1477-PEL-00-22-M3-A\_MODEL\_711.007

PELLINGS PROJECT NO DATE DRAWN / CHECKED SCALE @ A1

711.007 MAY 2018 KO / AF 1 : 200

DRAWING No DWG REV

1477\_PEL\_00\_02\_DR\_A\_0008-S2 P1

16/05/2018  
15:24:09