


THE OLD VIENNA, LEIGH-ON-SEA.

RESIDENTIAL SCHEME: 15NO. APARTMENTS.

SCALE BAR 1:100

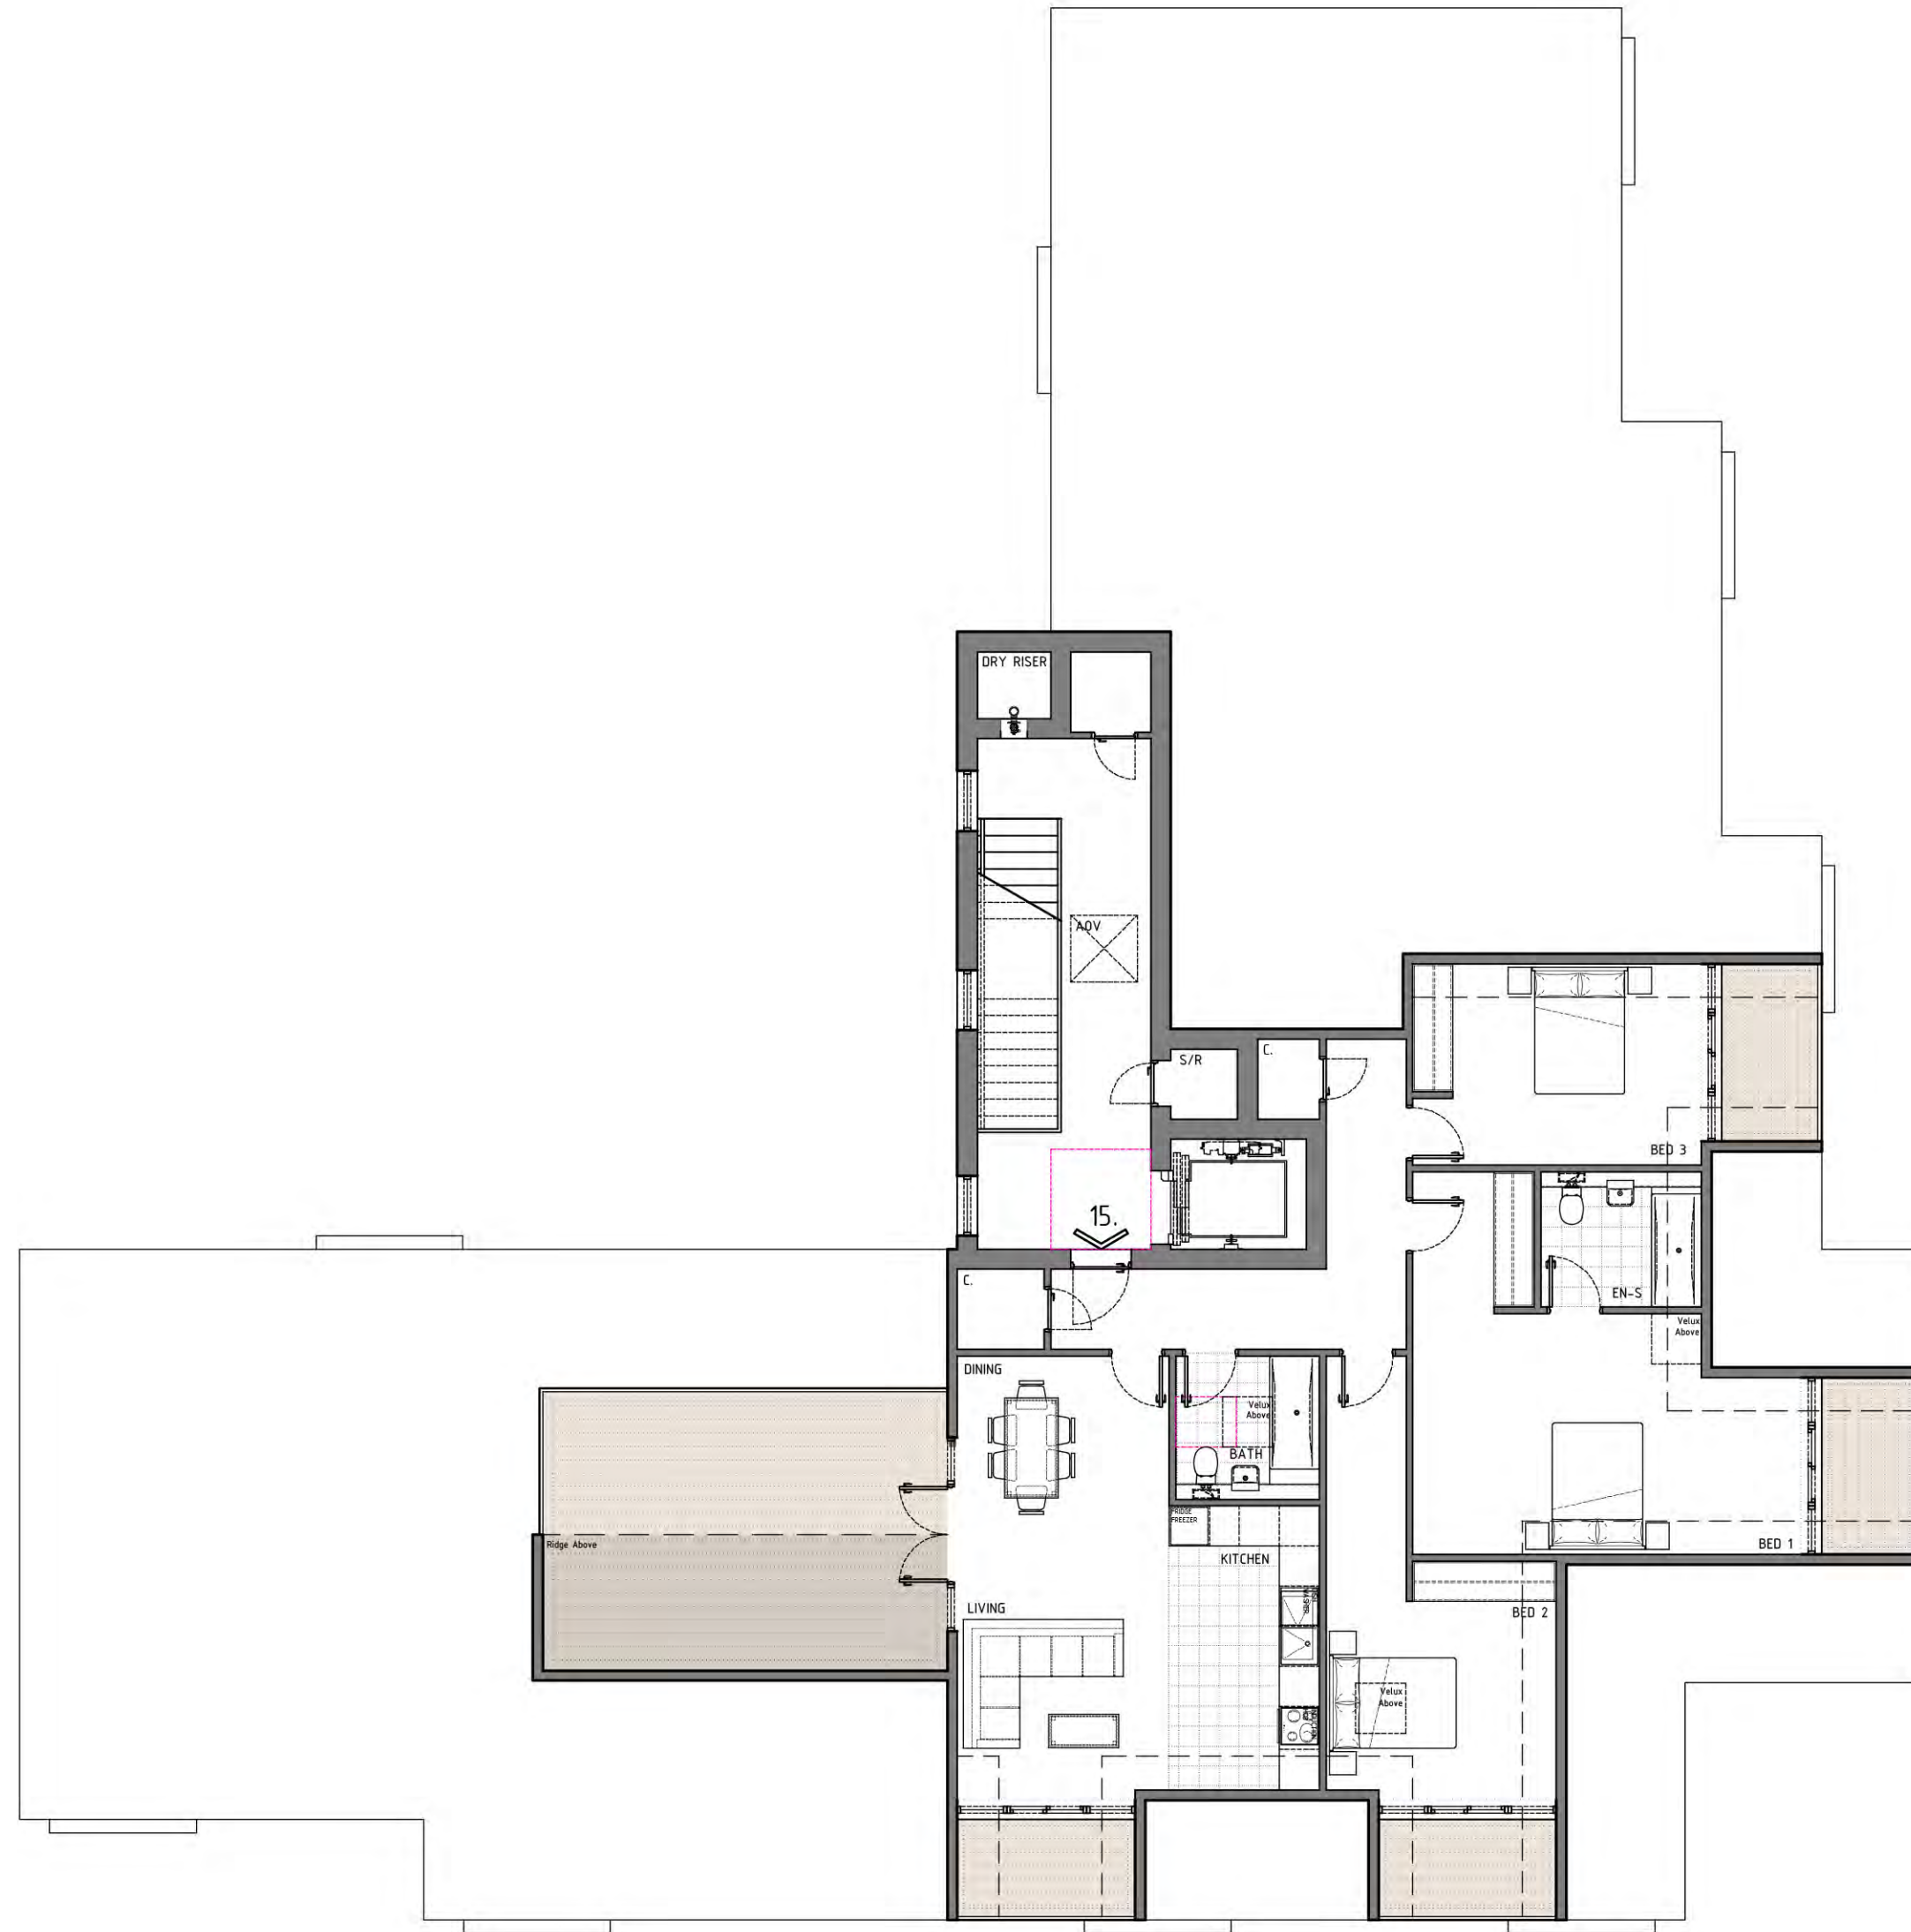

GENERAL NOTES

The copyright in all designs, drawings, schedules, specifications and any other documentation prepared by DAP Architecture Ltd. in relation to this project shall remain the property of DAP Architecture Ltd. and must not be reissued, loaned or copied without prior written consent.

Do not scale from this drawing, use figured dimensions only.


Prefer larger scale drawings.

All dimensions are in millimeters (mm) unless otherwise noted.

Check all relevant dimensions, lines and levels on site before proceeding with the work.

This drawing is to be read in conjunction with all Architect's drawings, schedules and specifications, and all relevant consultants' and/or specialists' information relating to the project. Refer all discrepancies to DAP Architecture Ltd.

REV.	DESCRIPTION.	DATE.
------	--------------	-------

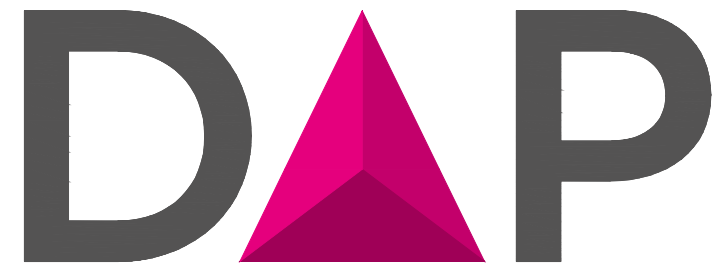

ARCHITECTURE LTD

PROJECT
RESIDENTIAL DEVELOPMENT

DRAWING
AS PROPOSED
THIRD FLOOR PLAN


CLIENT
BESB CONTRACTS LTD

ADDRESS
THE OLD VIENNA
162 EASTWOOD ROAD
LEIGH-ON-SEA
SS9 3AG

DATE	SCALE	DRAWN BY	CHECKED BY
24.08.18	1:100 @ A2	LD	JB


PROJECT No.	DWG No.	REVISION
776.	209.02	

ISSUE STATUS
RIBA STAGE 3: PLANNING

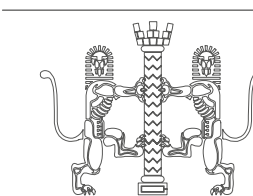

a. 3 + 5 Hospital Approach
The Millars
Chelmsford
ESSEX, CM1 7FA
e. studio@daparchitecture.co.uk
t. (0844) 854 9007
w. www.daparchitecture.co.uk

CHELMSFORD LONDON BIRMINGHAM

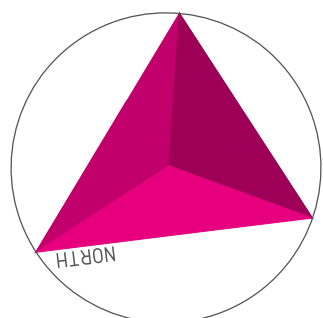

AS PROPOSED: THIRD FLOOR PLAN