



NOTES
DO NOT SCALE FROM THIS DRAWING. ALL LEVELS, ANGLES AND DIMENSIONS TO BE CHECKED ON SITE PRIOR TO COMMENCEMENT OF WORKS.

THIS DRAWING IS TO BE READ IN CONJUNCTION WITH ALL RELEVANT STRUCTURAL ENGINEERS AND MECHANICAL AND ELECTRICAL ENGINEERS DRAWINGS, DETAILS AND SPECIFICATIONS.

Revision:	Description:	Date:
C	Group Room Added to Second Floor	16.05.18
B	Layout Amended to incorporate MEP & reduce GIFA	15.05.18
A	First issue from Revit Model	02.05.18

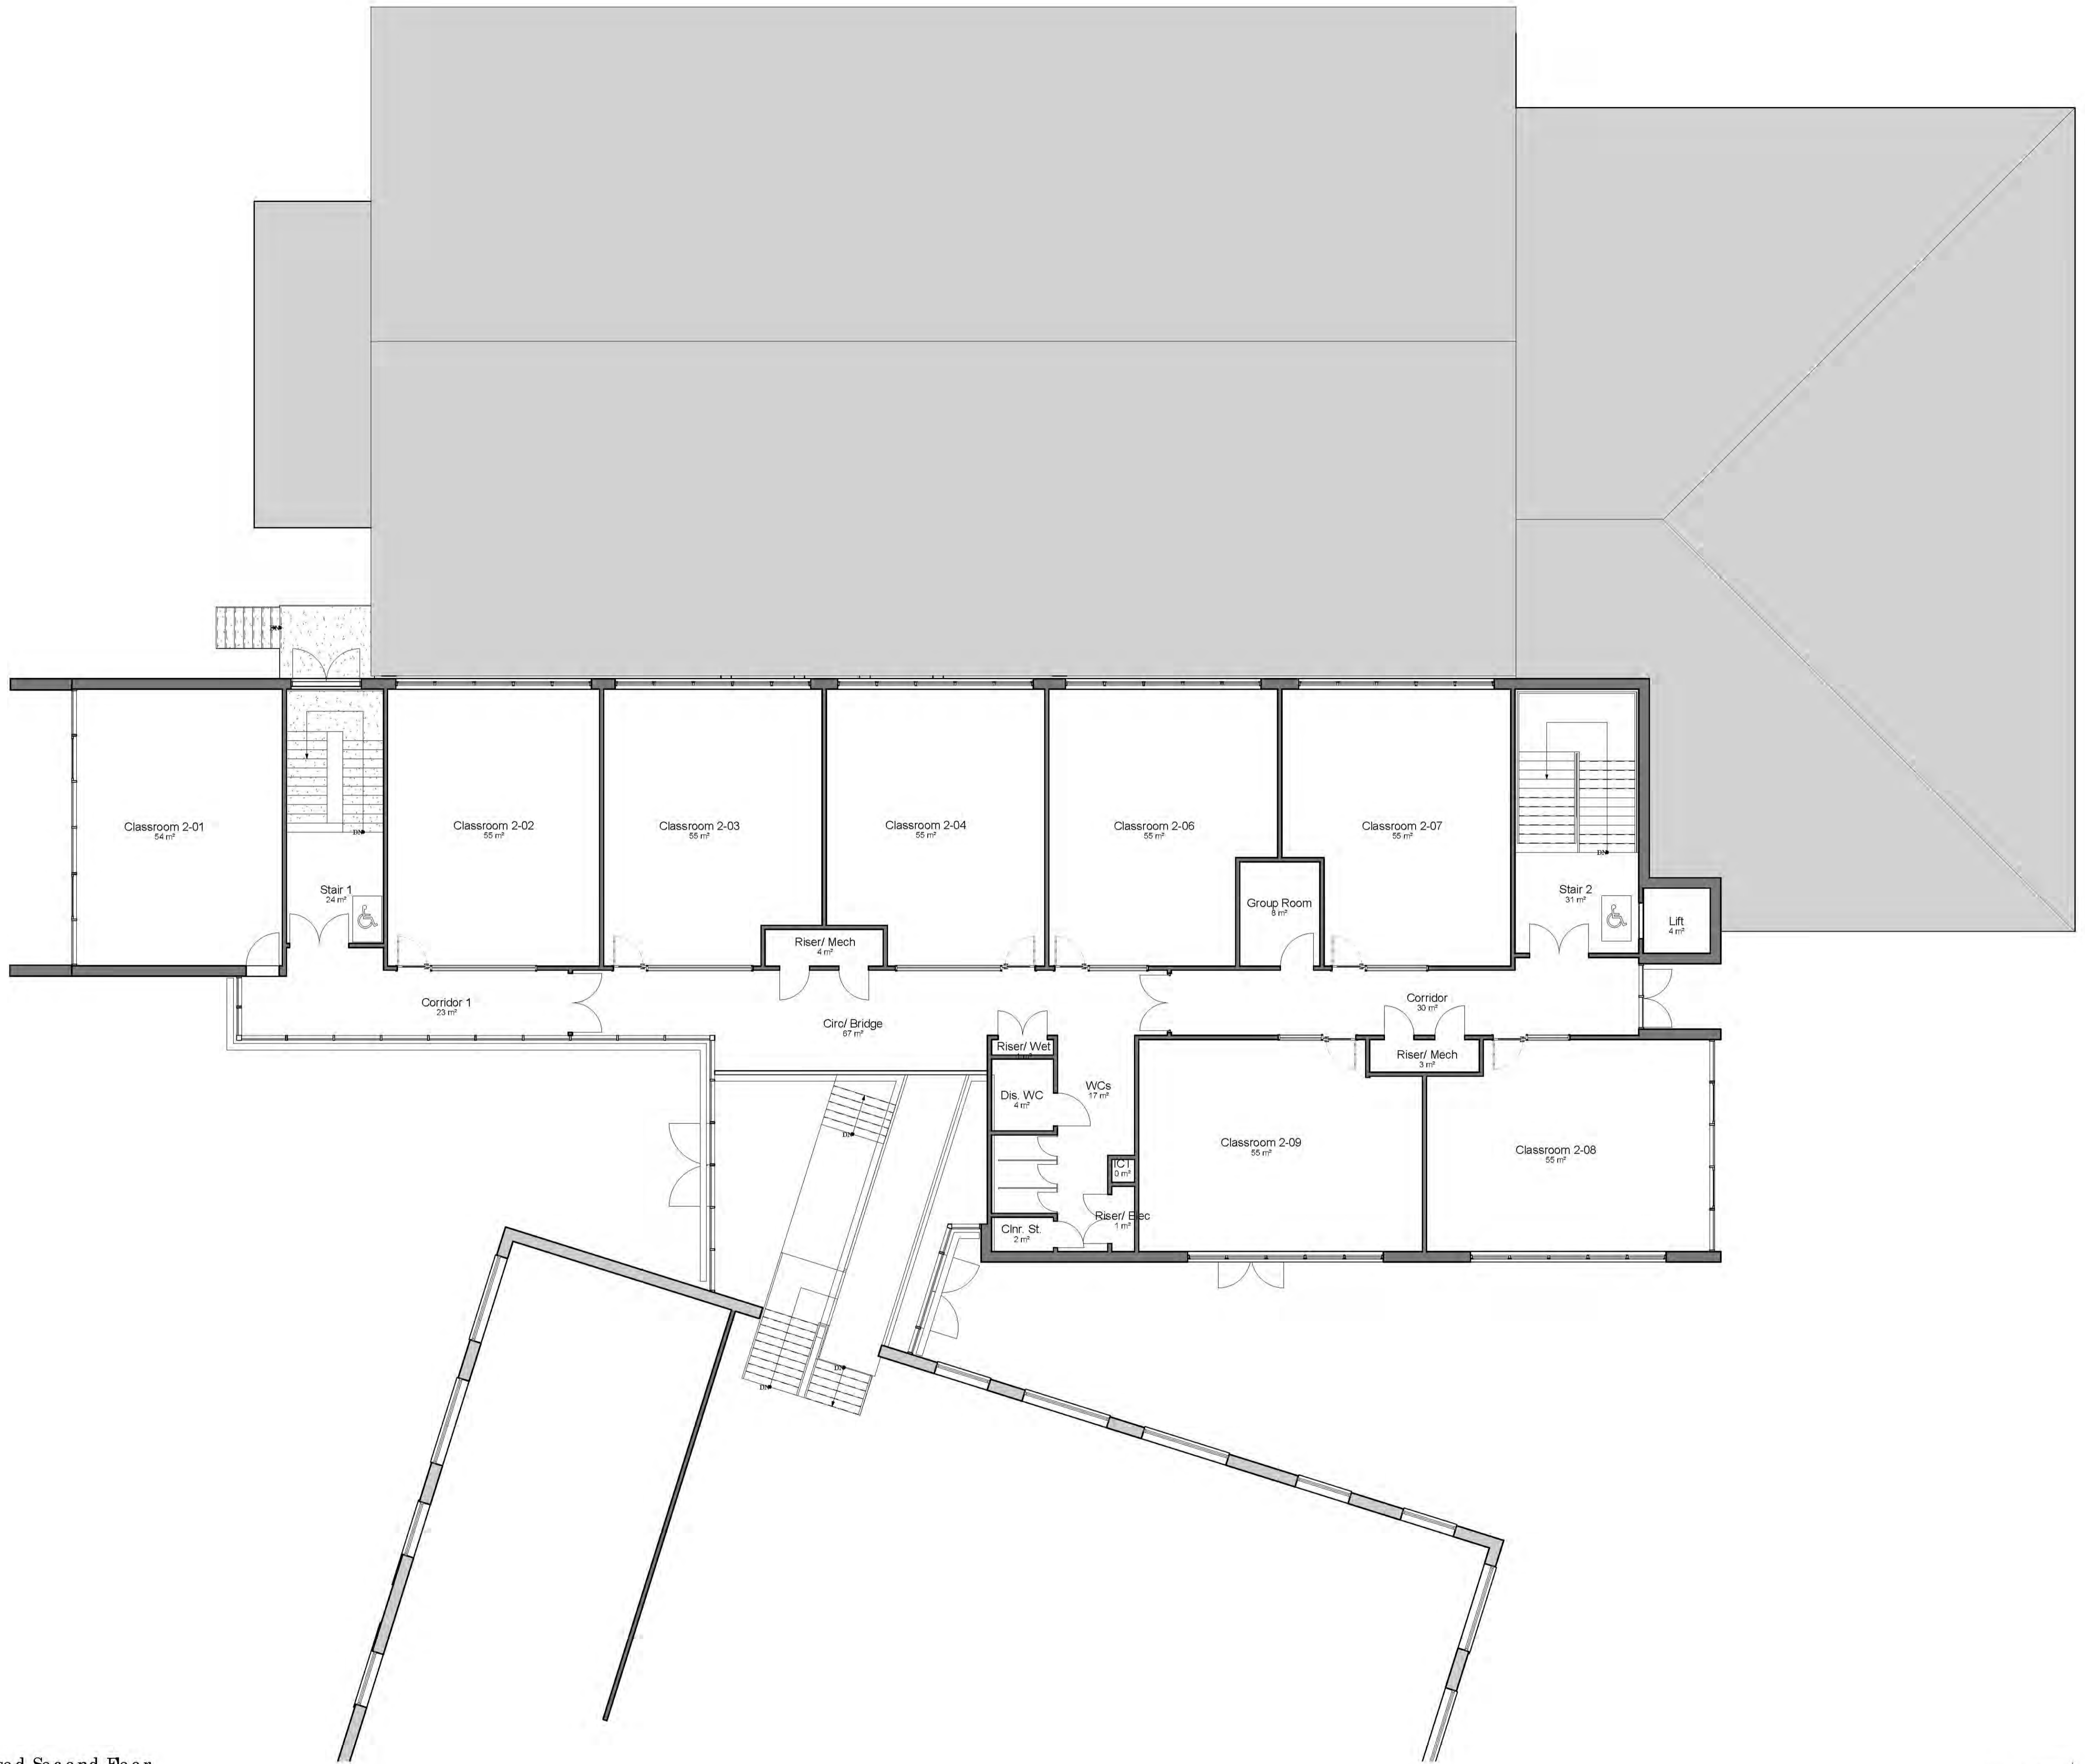

02 Proposed Second Floor
Scale - 1 : 100

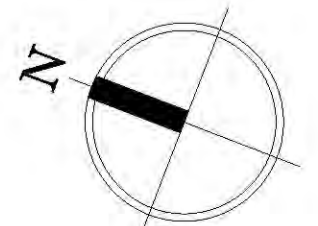

Status: Stage 3

BARKER ASSOCIATES
Majesty House
Avenue West
Skyline 120
Donnington
Essex
CM77 7AA

W: www.barkerassociates.co.uk T: 01279 647111
E: mail@barkerassociates.co.uk F: 01279 647027

Client: Belfairs Academy

Project: Two Form Expansion
Highlands Boulevard
Leigh-on-Sea
SS9 3TG

Title: Proposed Second Floor Plan

Scale @ A1: 1 : 100 Date: 05/02/18 Drawn: EH Checked: EH

Drawing no.: BA / P18-099 -N203 Revision: C