


NOTES:
DO NOT SCALE FROM THIS DRAWING. ALL LEVELS, ANGLES AND DIMENSIONS TO BE CHECKED ON SITE PRIOR TO COMMENCEMENT OF WORKS.


THIS DRAWING IS TO BE READ IN CONJUNCTION WITH ALL RELEVANT STRUCTURAL ENGINEERS AND MECHANICAL AND ELECTRICAL ENGINEERS DRAWINGS, DETAILS AND SPECIFICATIONS.

Revisions:
/ Issue for Planning

29/05/18

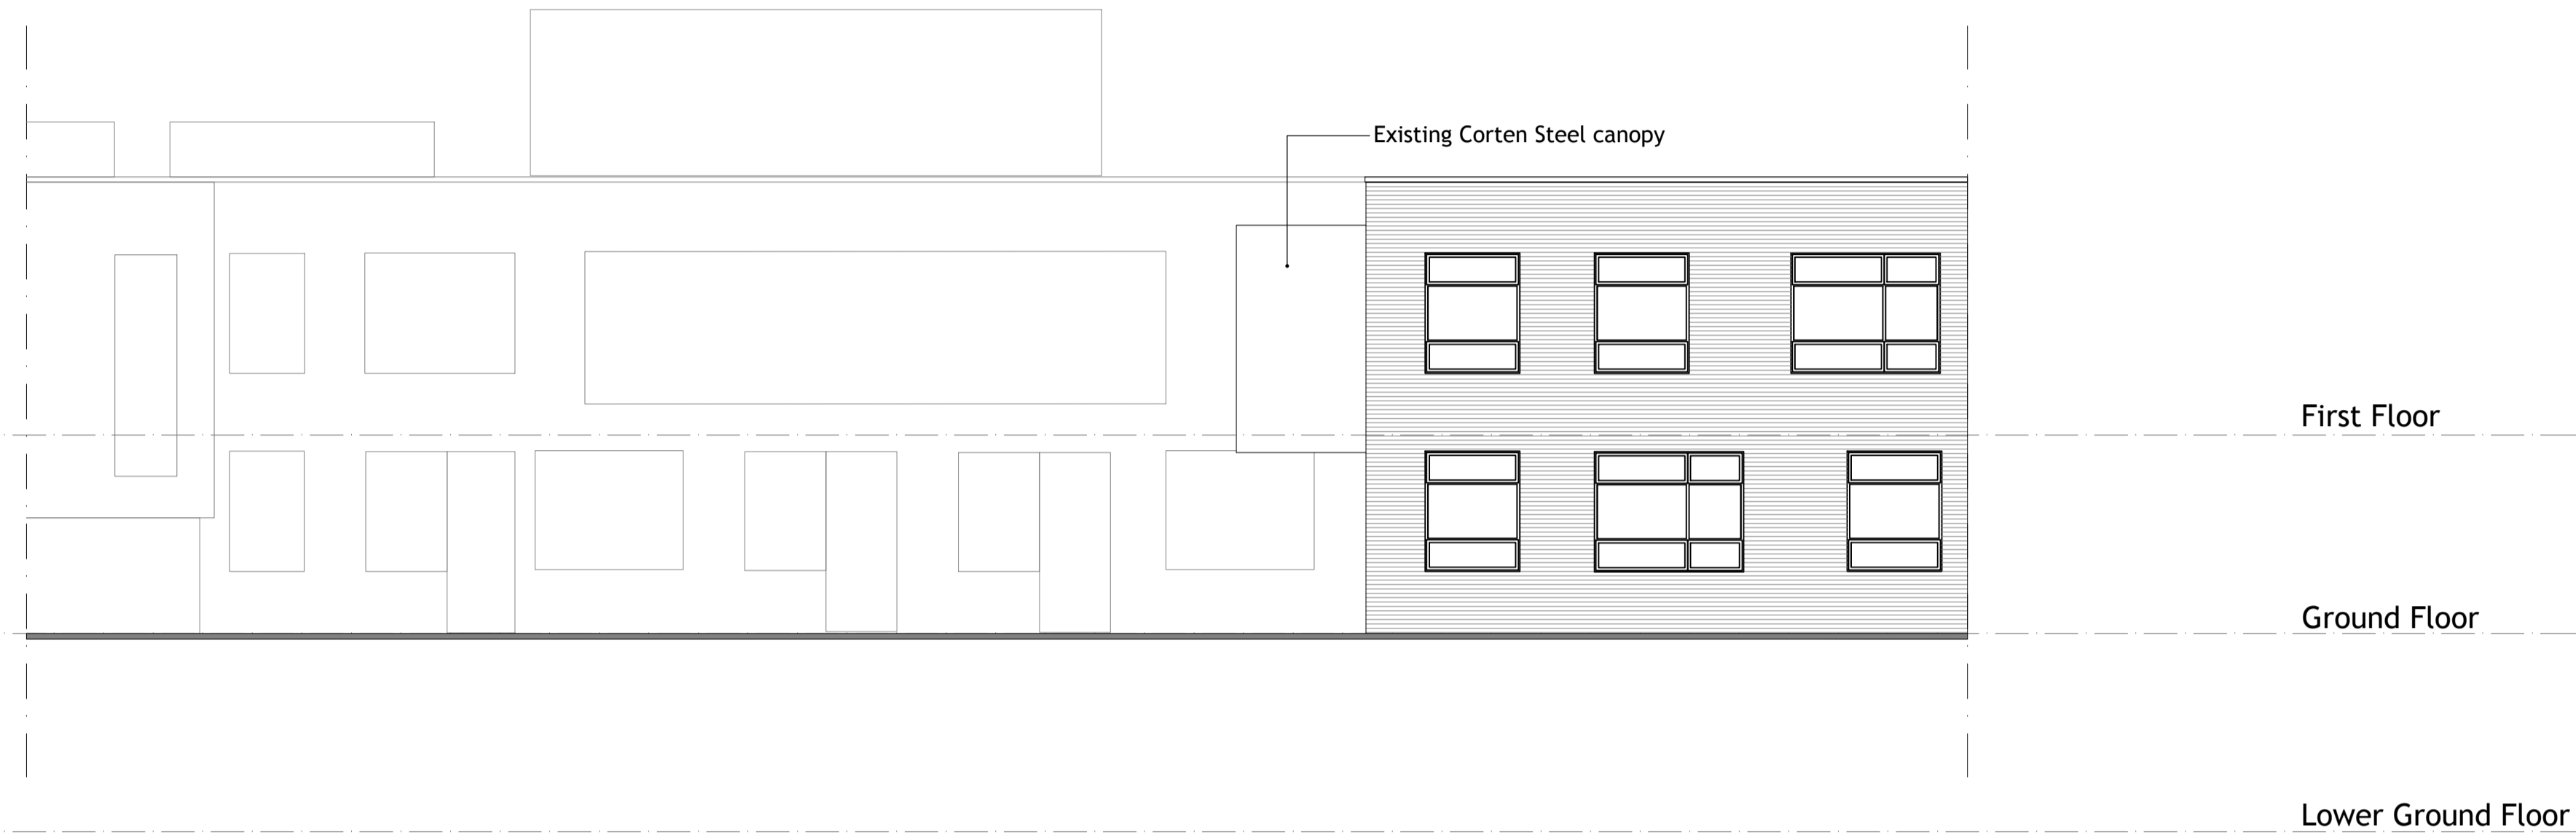

North Elevation

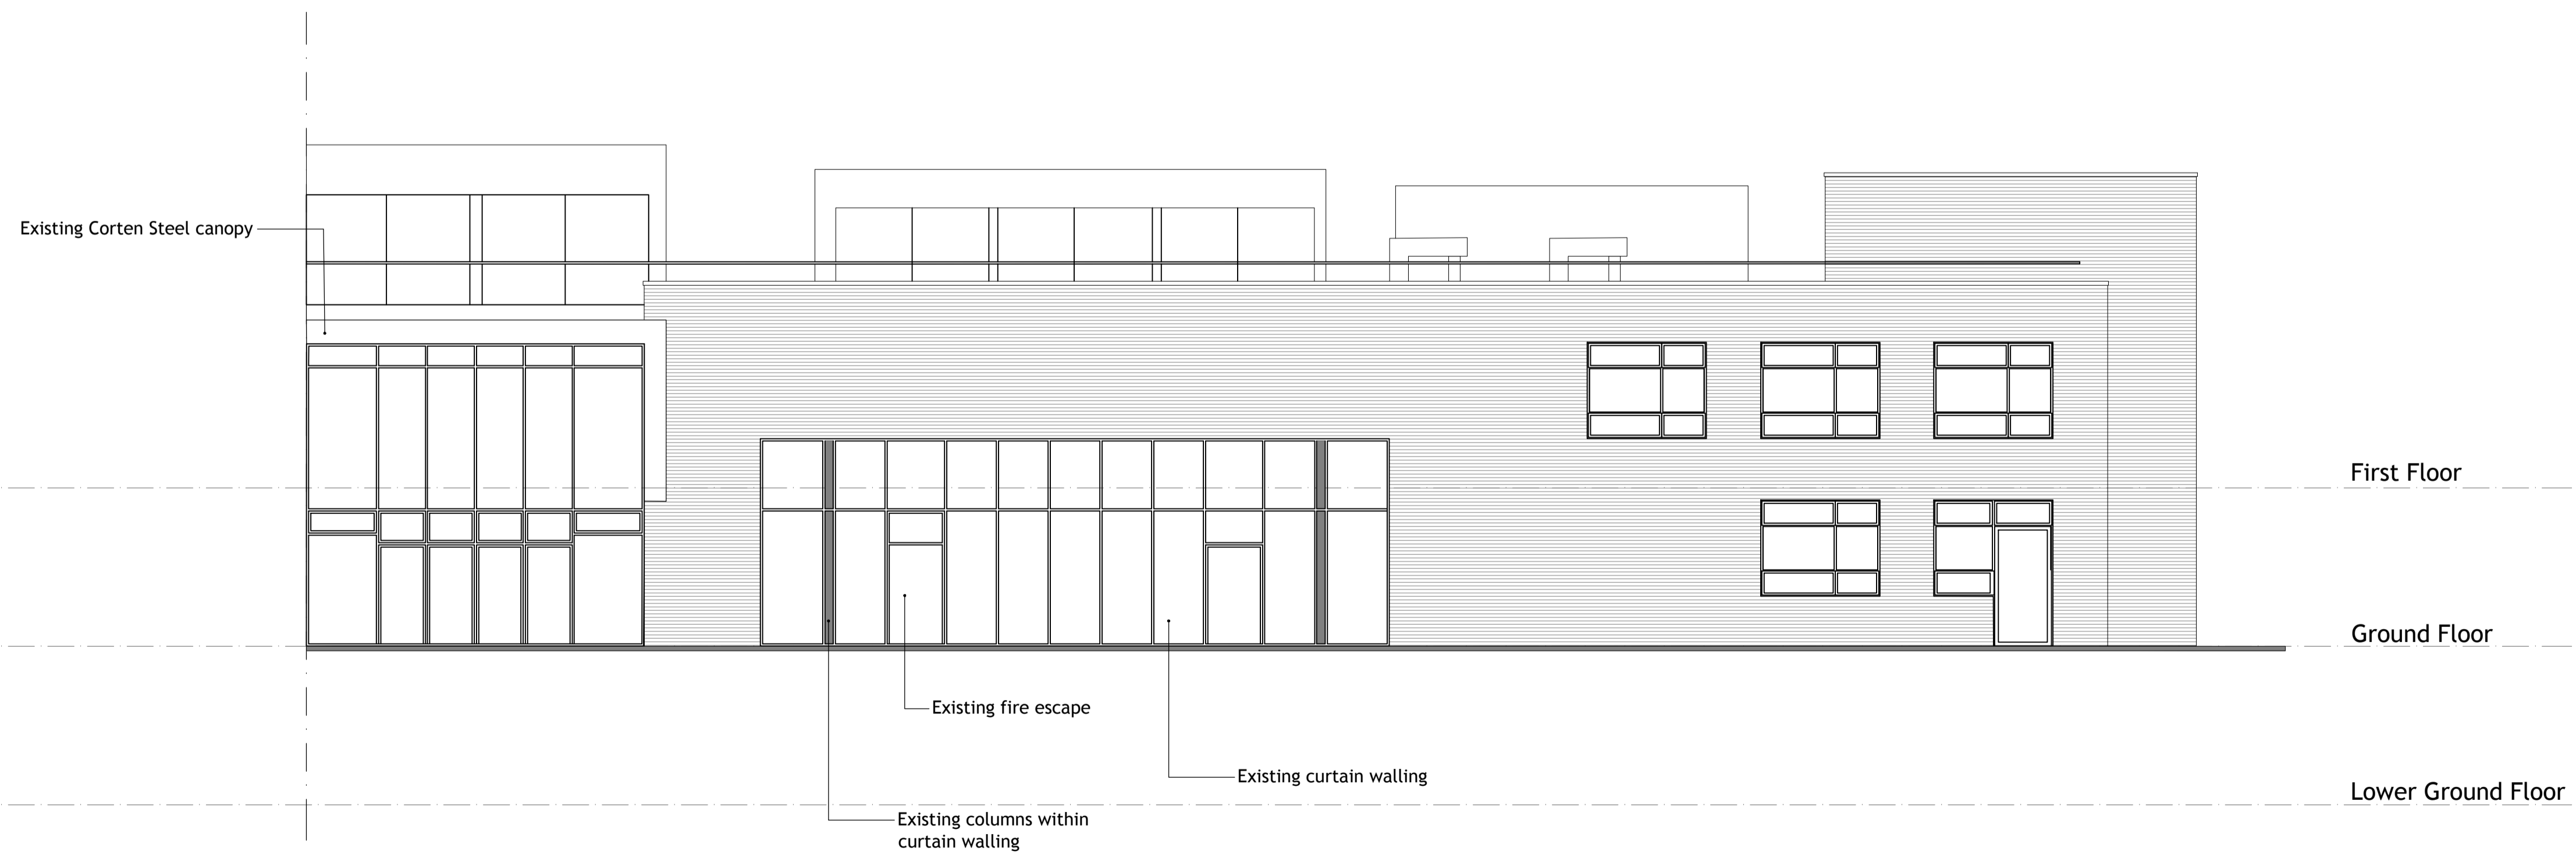

North East Elevation

Status:
Stage 3



W: www.barker-associates.co.uk
E: mail@barker-associates.co.uk

Majesty House
Avenue West
Skyline 120
Braintree
Essex
CM77 7AA

T: 01279 647111
F: 01279 647027

Client:
Belfairs Academy
Part of the LEGRA Trust

Project:
2FE Expansion
Belfairs Academy
Highlands Boulevard
Leigh-on-Sea
Essex SS9 3TG

Title:
Main Hall Extension
Elevations as Existing

Scale @A1:	Date:	Drawn:	Checked:
1:100	29/01/2018 PP	RP	RP

Drawing no.:	Revision:
BA / P18-099-H141	/

0 1 2 3 4 5 Scale 1:100
10 (metres)