





NOTES:
DO NOT SCALE FROM THIS DRAWING. ALL LEVELS, ANGLES AND DIMENSIONS TO BE CHECKED ON SITE PRIOR TO COMMENCEMENT OF WORKS.

THIS DRAWING IS TO BE READ IN CONJUNCTION WITH ALL RELEVANT STRUCTURAL ENGINEERS AND MECHANICAL AND ELECTRICAL ENGINEERS DRAWINGS, DETAILS AND SPECIFICATIONS.

Revisions:
/ Issued for Planning 01/06/18

KEY:
 Existing Assembly Hall 323m²
 Proposed Hall Extension 90m²

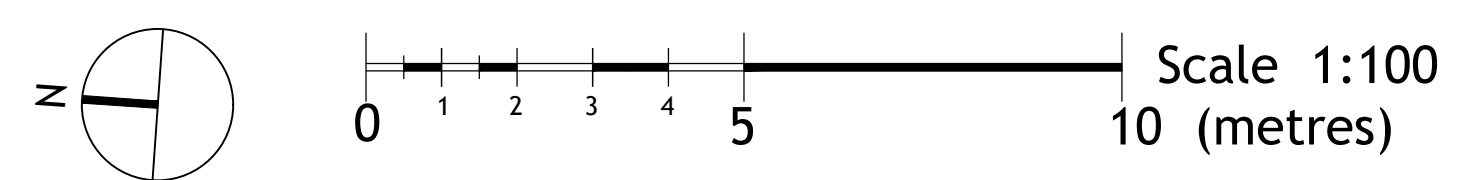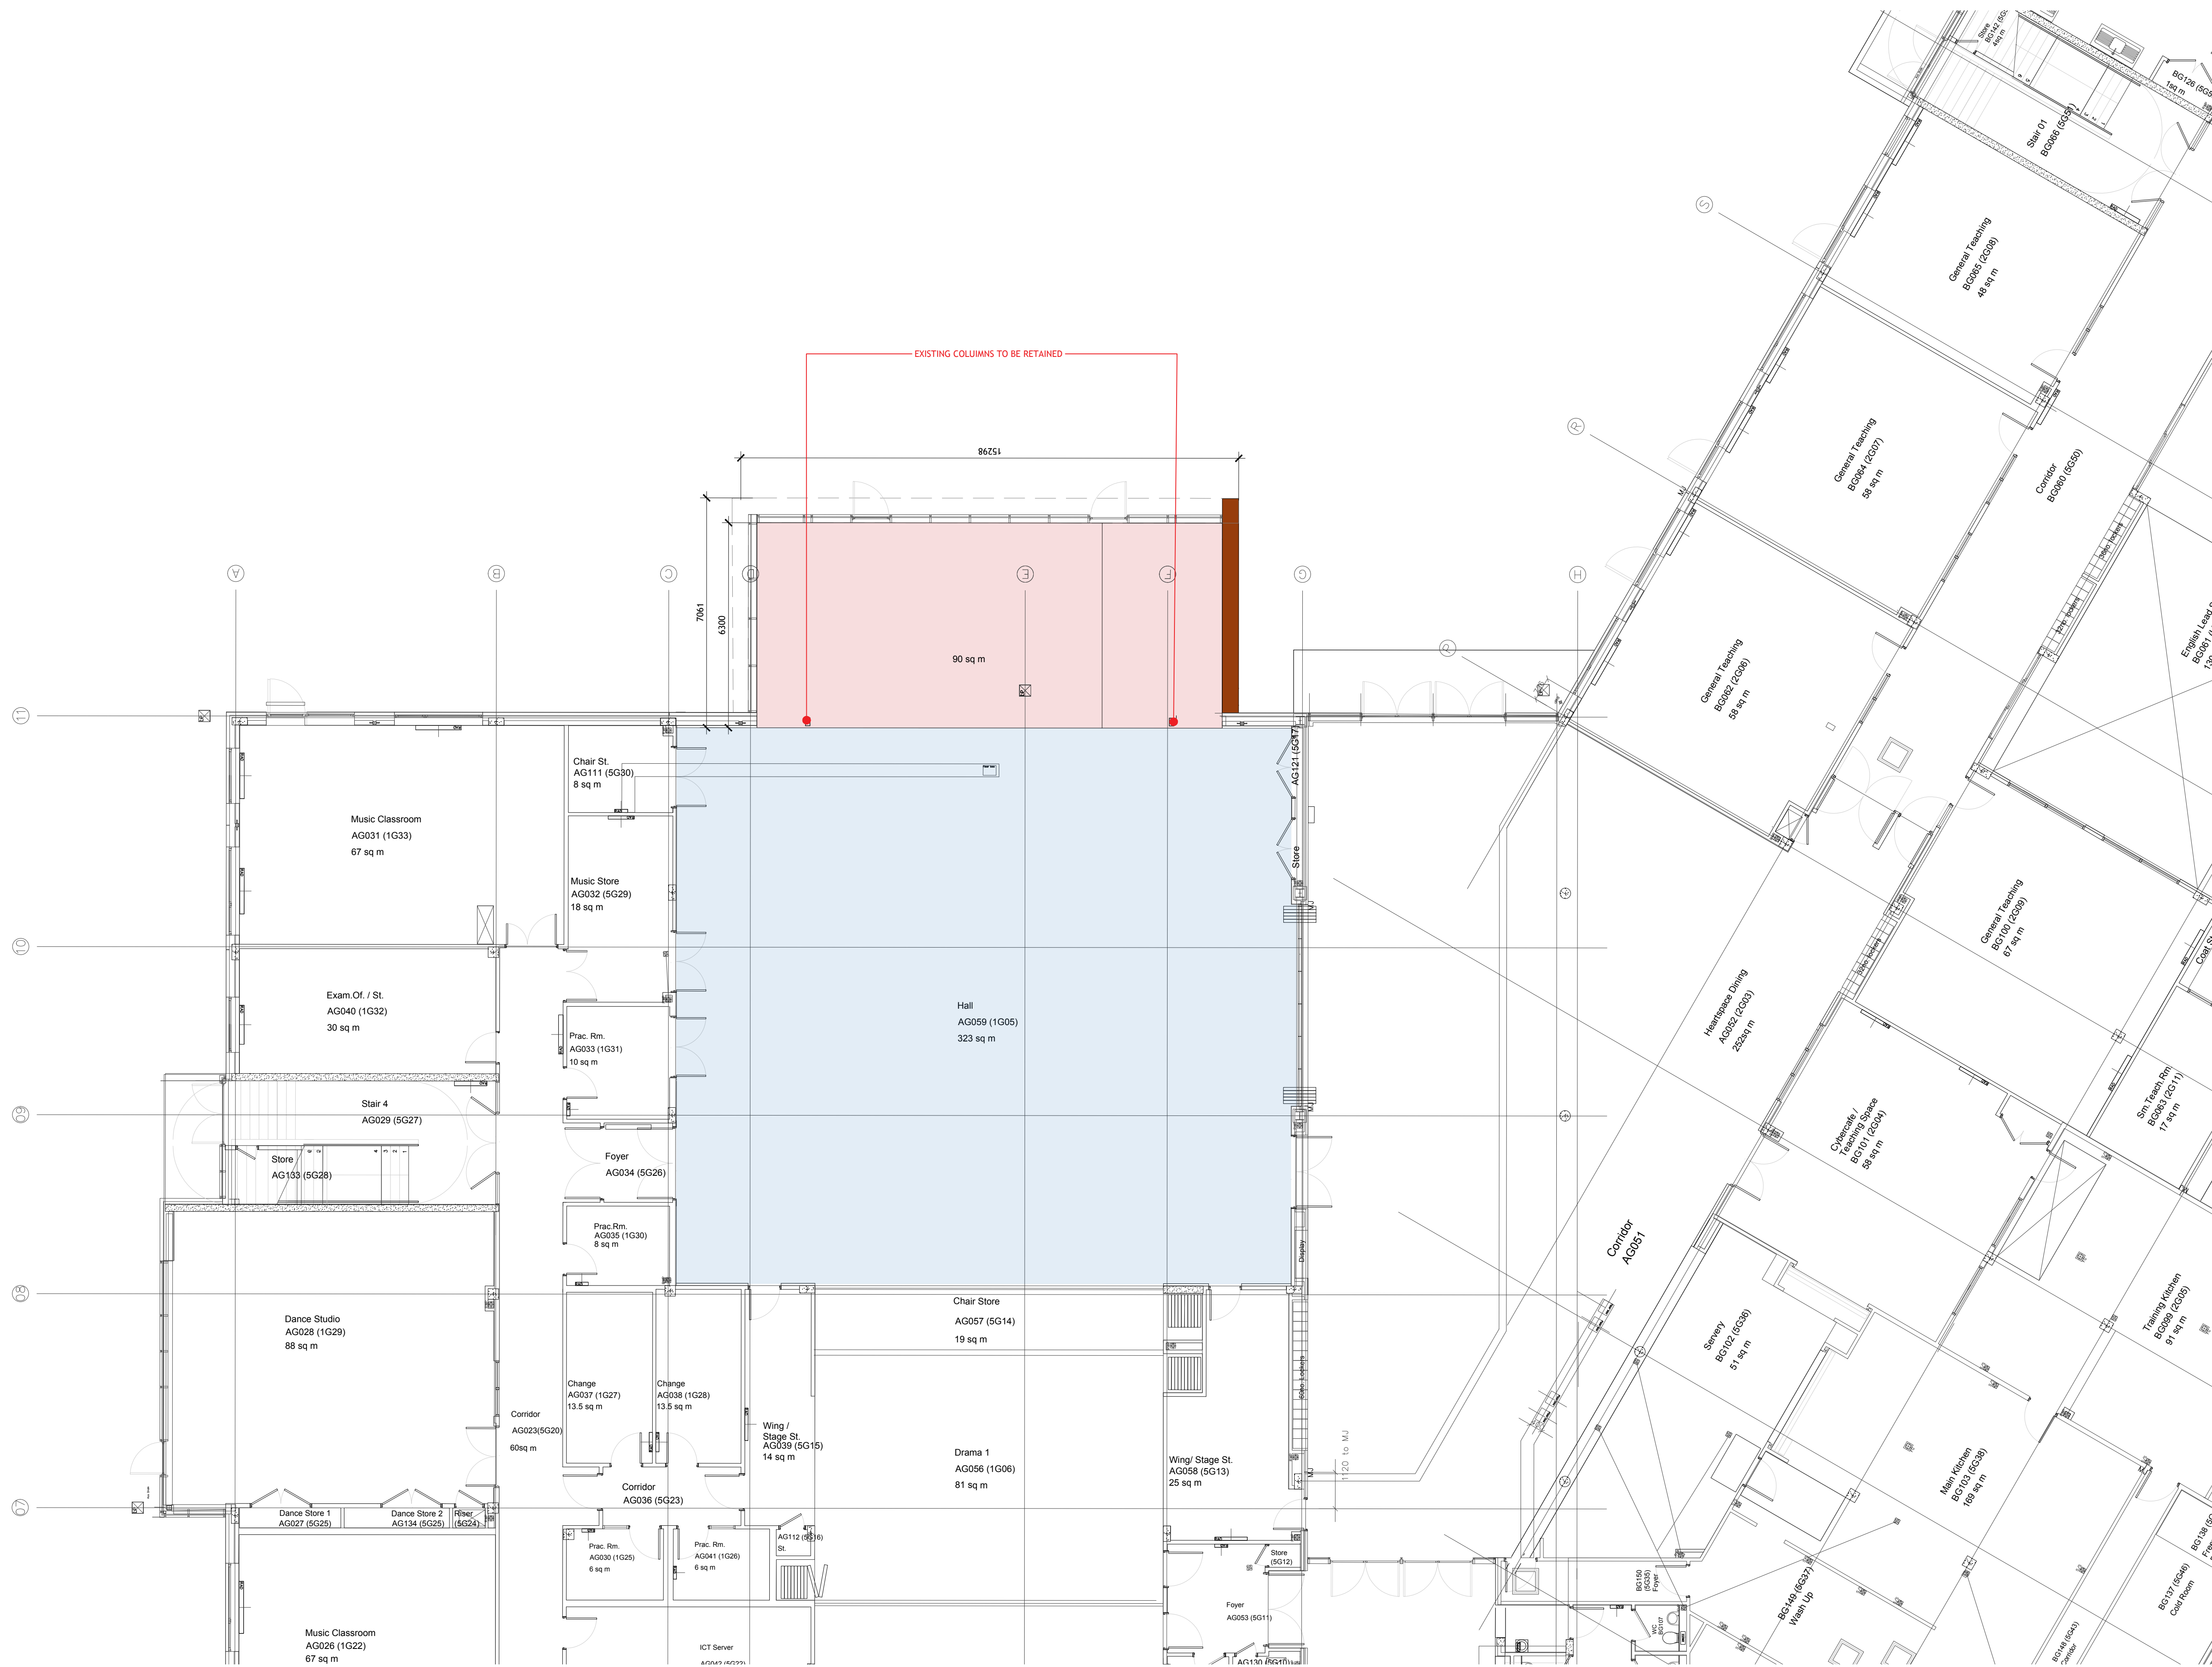

Status:
Stage 3



W: www.barker-associates.co.uk
E: mail@barker-associates.co.uk

Majesty House
Avenue West
Skyline 120
Braintree
Essex
CM77 7AA

T: 01279 647111
F: 01279 647027

Client:
Belfairs Academy
Part of the LEGRA Trust

Project:
2FE Expansion
Belfairs Academy
Highlands Boulevard
Leigh-on-Sea
Essex SS9 3TG

Title:
Main Hall Extension
Proposed Ground Floor Plan (Large Scale)

Scale @A1: Date: Drawn: Checked:
1:100 23/02/2018 PP RP

Drawing no.: Revision:
BA / P18-099-H202 /