


NOTES:  
DO NOT SCALE FROM THIS DRAWING. ALL LEVELS, ANGLES AND DIMENSIONS TO BE CHECKED ON SITE PRIOR TO COMMENCEMENT OF WORKS.


THIS DRAWING IS TO BE READ IN CONJUNCTION WITH ALL RELEVANT STRUCTURAL ENGINEERS AND MECHANICAL AND ELECTRICAL ENGINEERS DRAWINGS, DETAILS AND SPECIFICATIONS.

Revisions:  
/ Issue for Planning

29/05/18

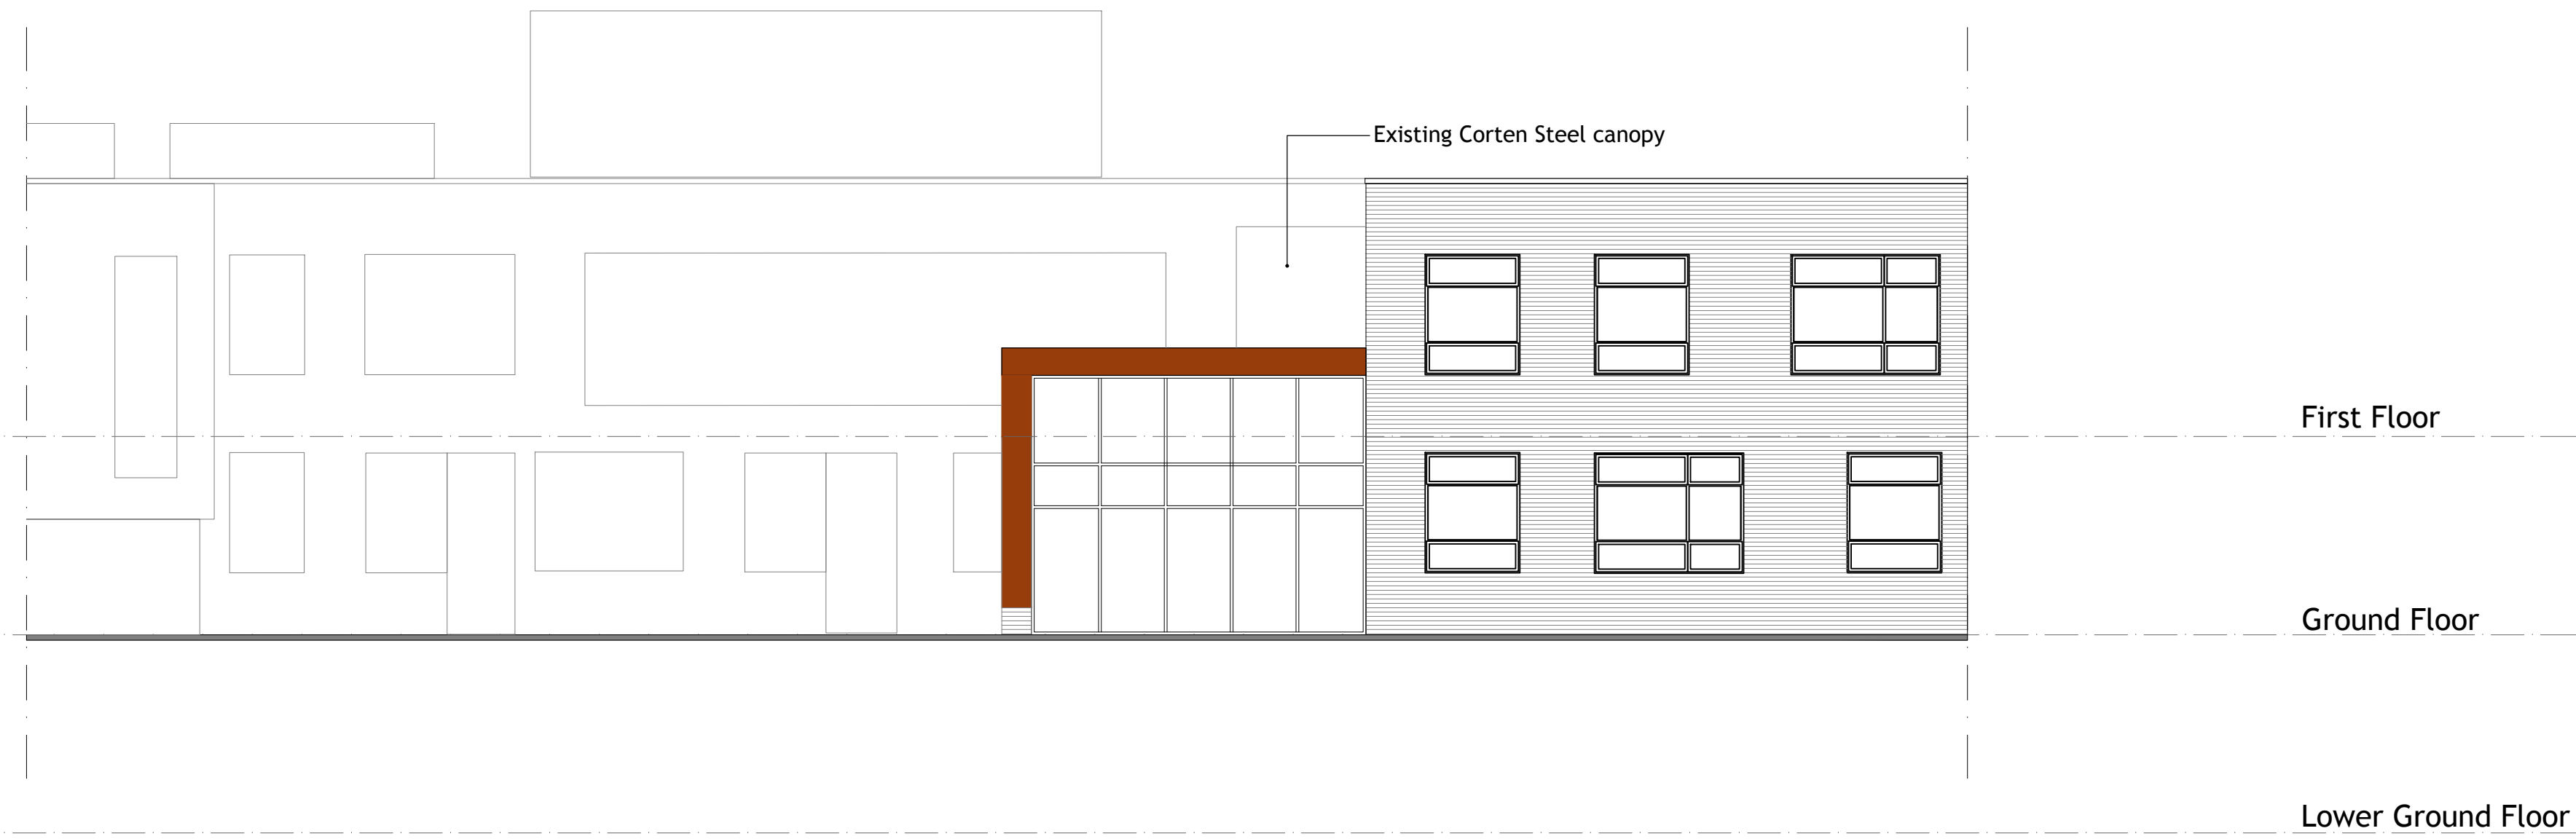

North Elevation

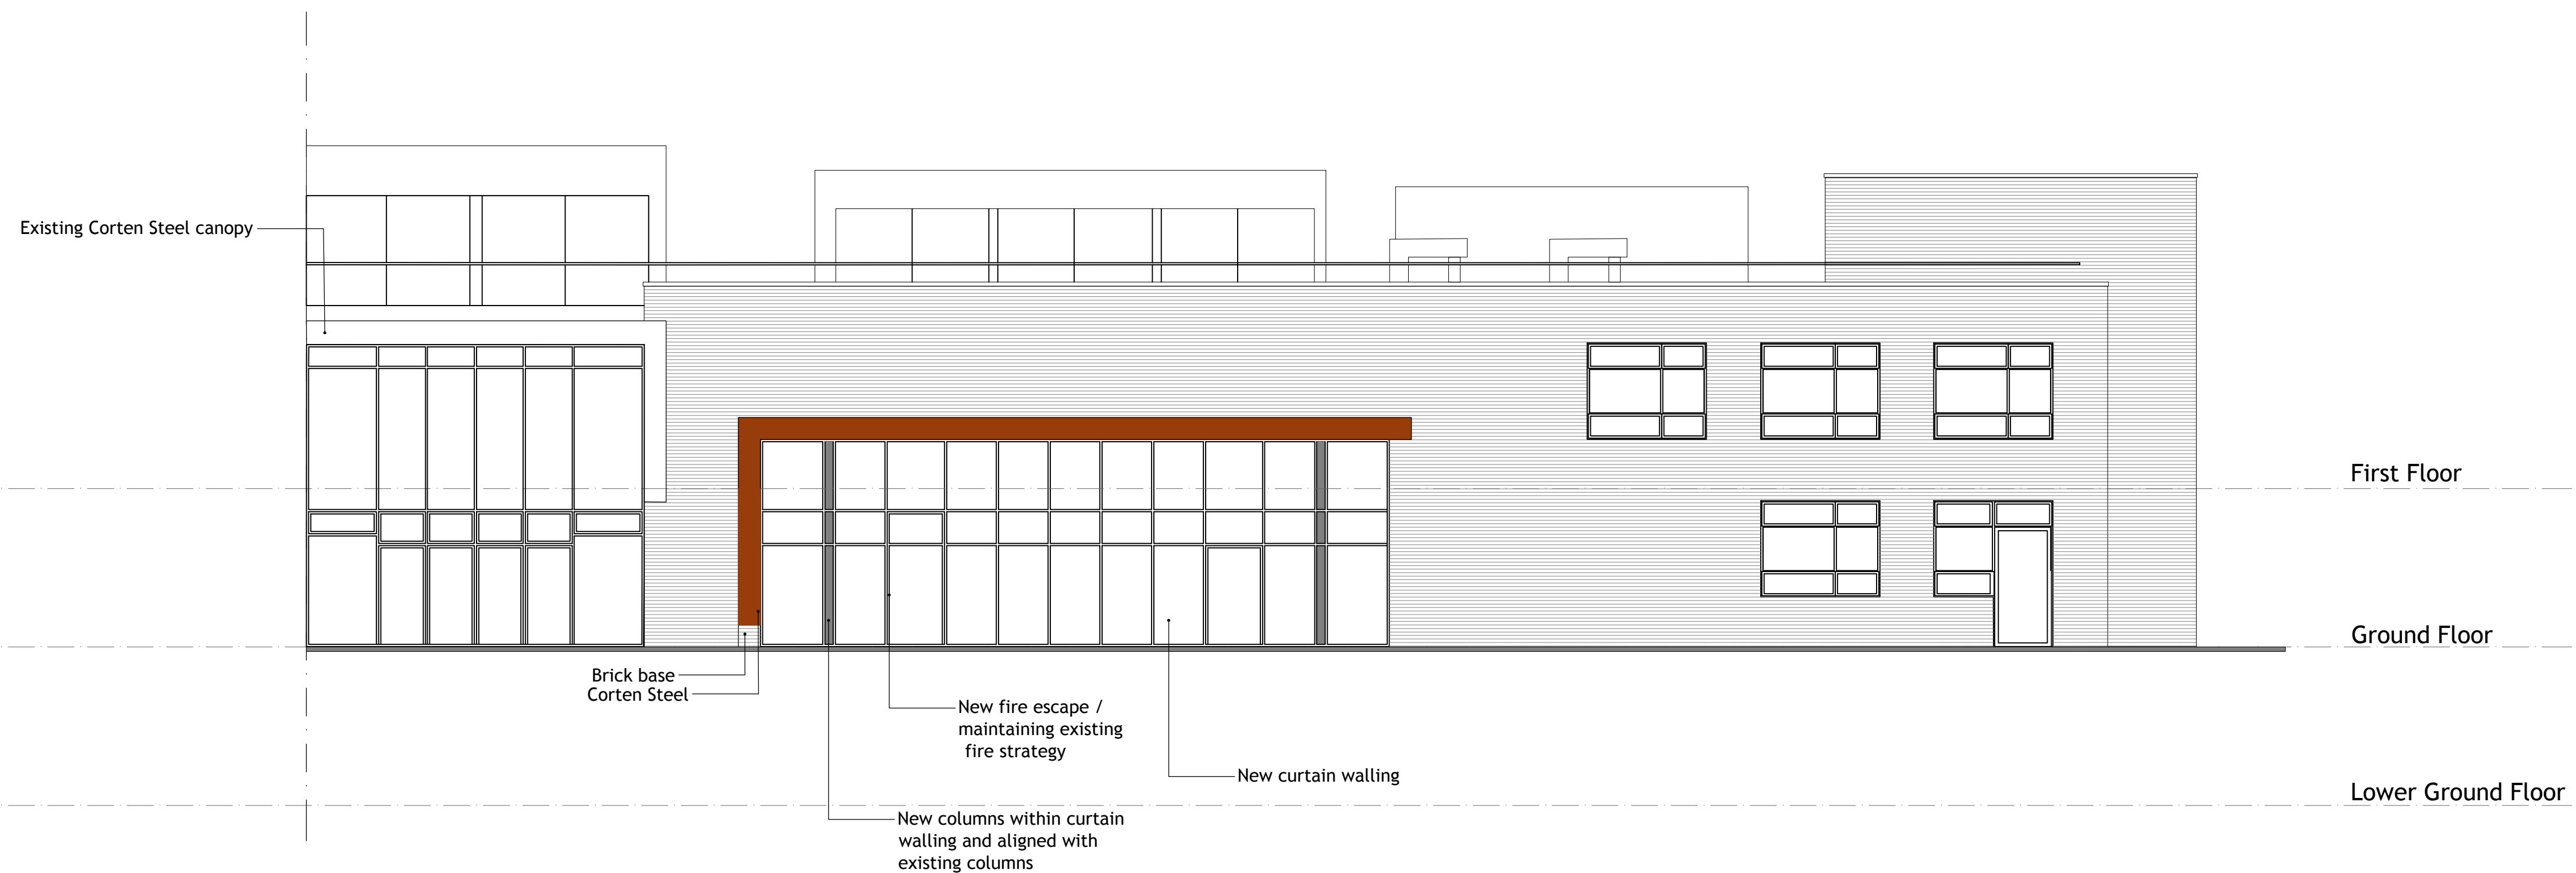

North East Elevation

Status:  
Stage 3



Majesty House  
Avenue West  
Skyline 120  
Braintree  
Essex  
CM77 7AA

W: www.barker-associates.co.uk  
E: mail@barker-associates.co.uk

T: 01279 647111  
F: 01279 647027

Client:  
Belfairs Academy  
Part of the LEGRA Trust

Project:  
2FE Expansion  
Belfairs Academy  
Highlands Boulevard  
Leigh-on-Sea  
Essex SS9 3TG

Title:  
Main Hall Extension  
Proposed Elevations

Scale @A1:	Date:	Drawn:	Checked:
1:100	29/01/2018	PP	RP

Drawing no.:	Revision:
BA / P18-099-H401	/

