


NOTES:
DO NOT SCALE FROM THIS DRAWING. ALL LEVELS, ANGLES AND DIMENSIONS TO BE CHECKED ON SITE PRIOR TO COMMENCEMENT OF WORKS.

THIS DRAWING IS TO BE READ IN CONJUNCTION WITH ALL RELEVANT STRUCTURAL ENGINEERS AND MECHANICAL AND ELECTRICAL ENGINEERS DRAWINGS, DETAILS AND SPECIFICATIONS.

Revisions:


| | | |
|---|--|----------|
| B | Caretaker's Store Revised. Co-ordination with MEP Services | 14.08.18 |
| A | Layout Amended to incorporate MEP & reduce GIFA | 15.05.18 |

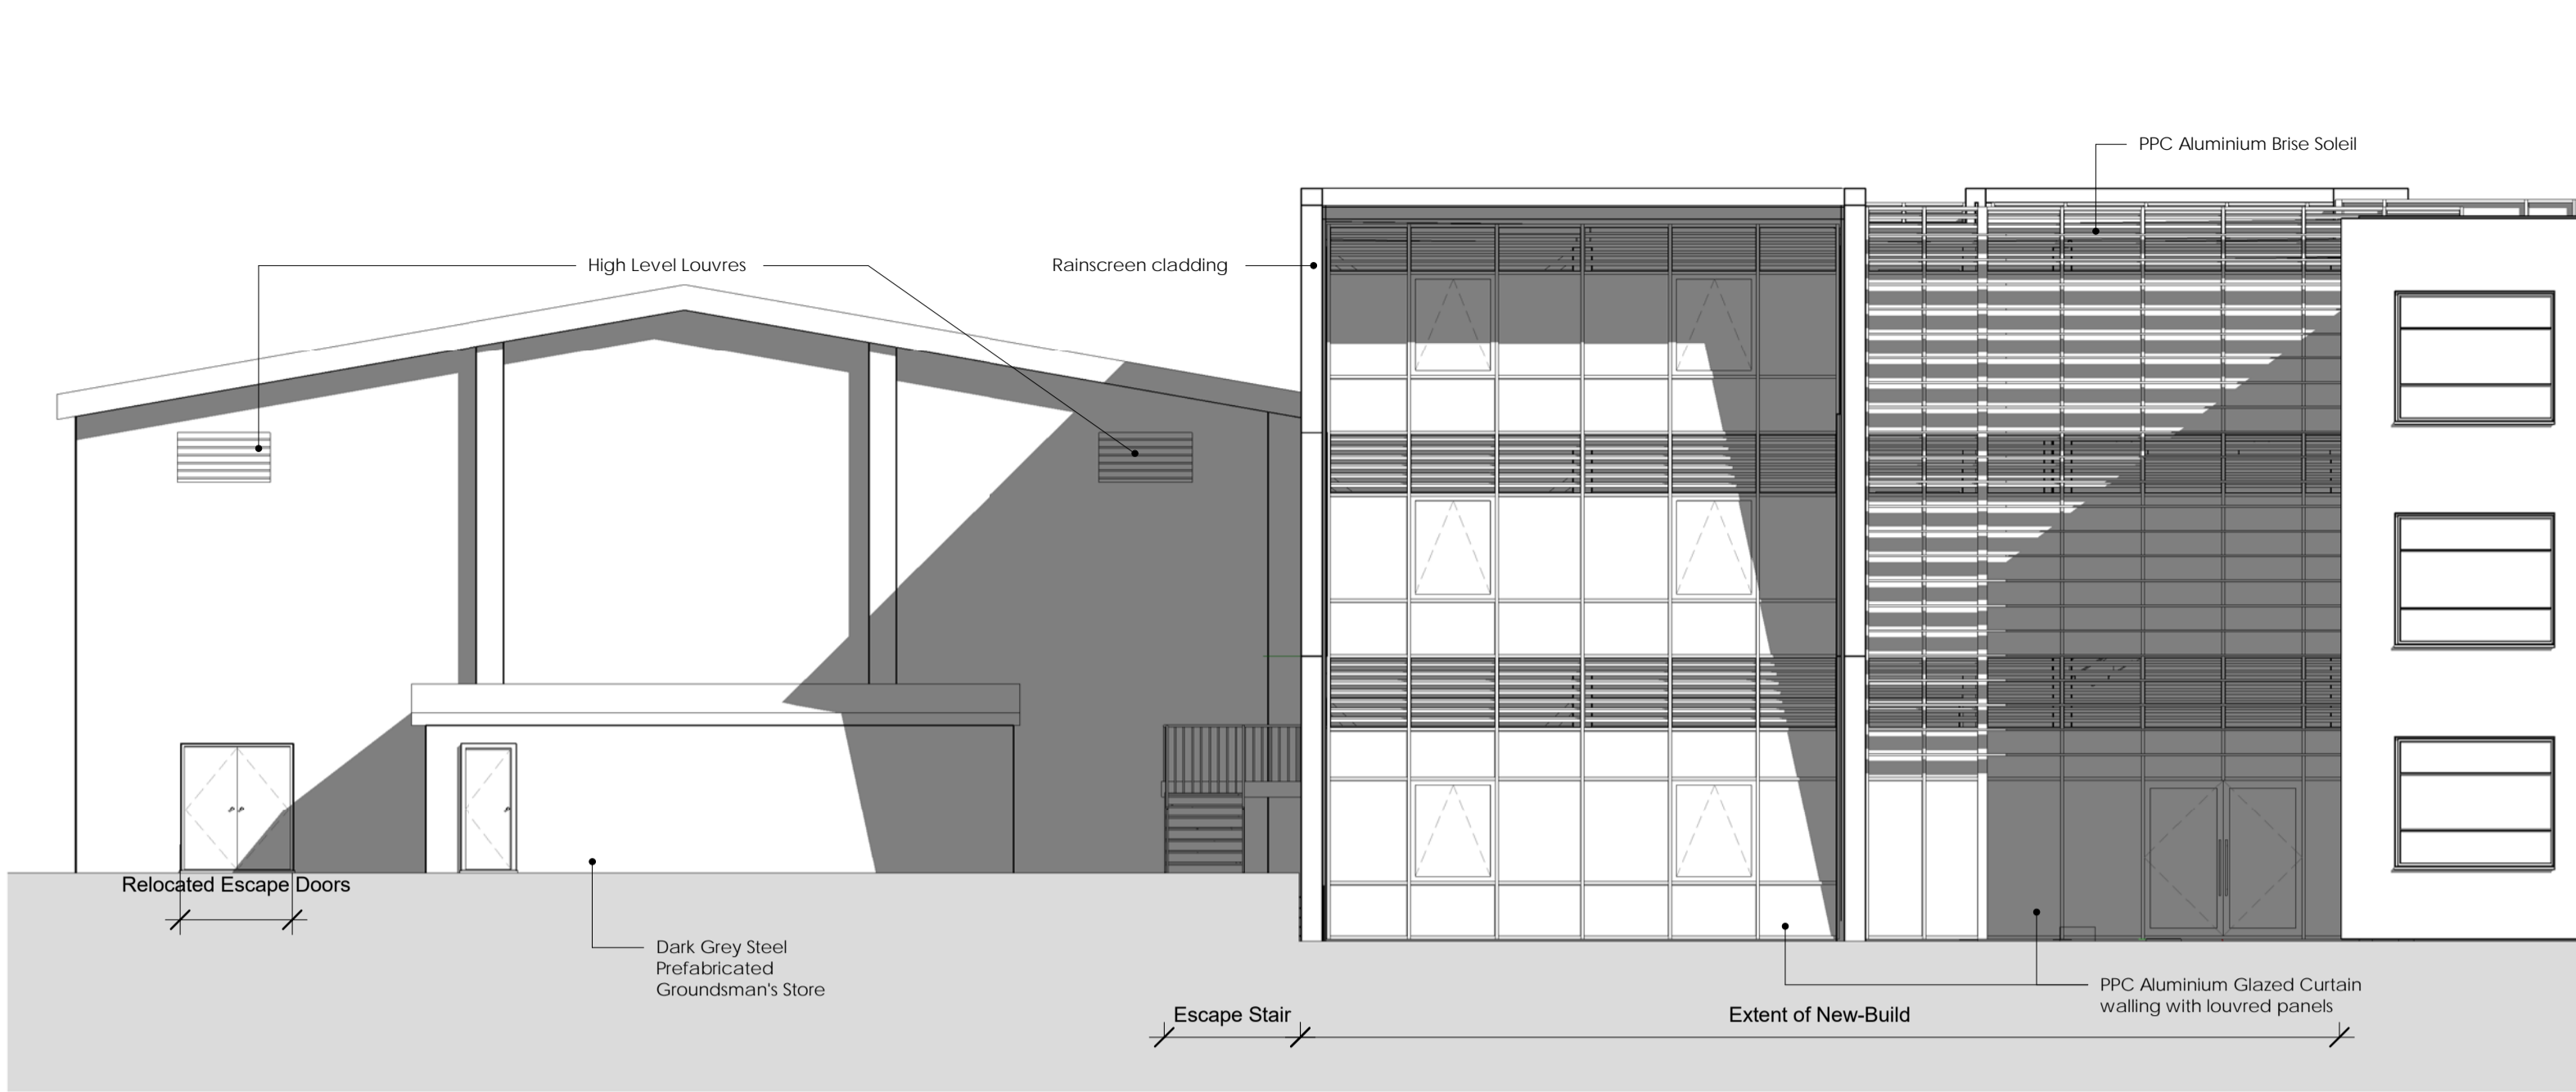


North Elevation PLANNING
Scale - 1 : 100



South Elevation PLANNING
Scale - 1 : 100

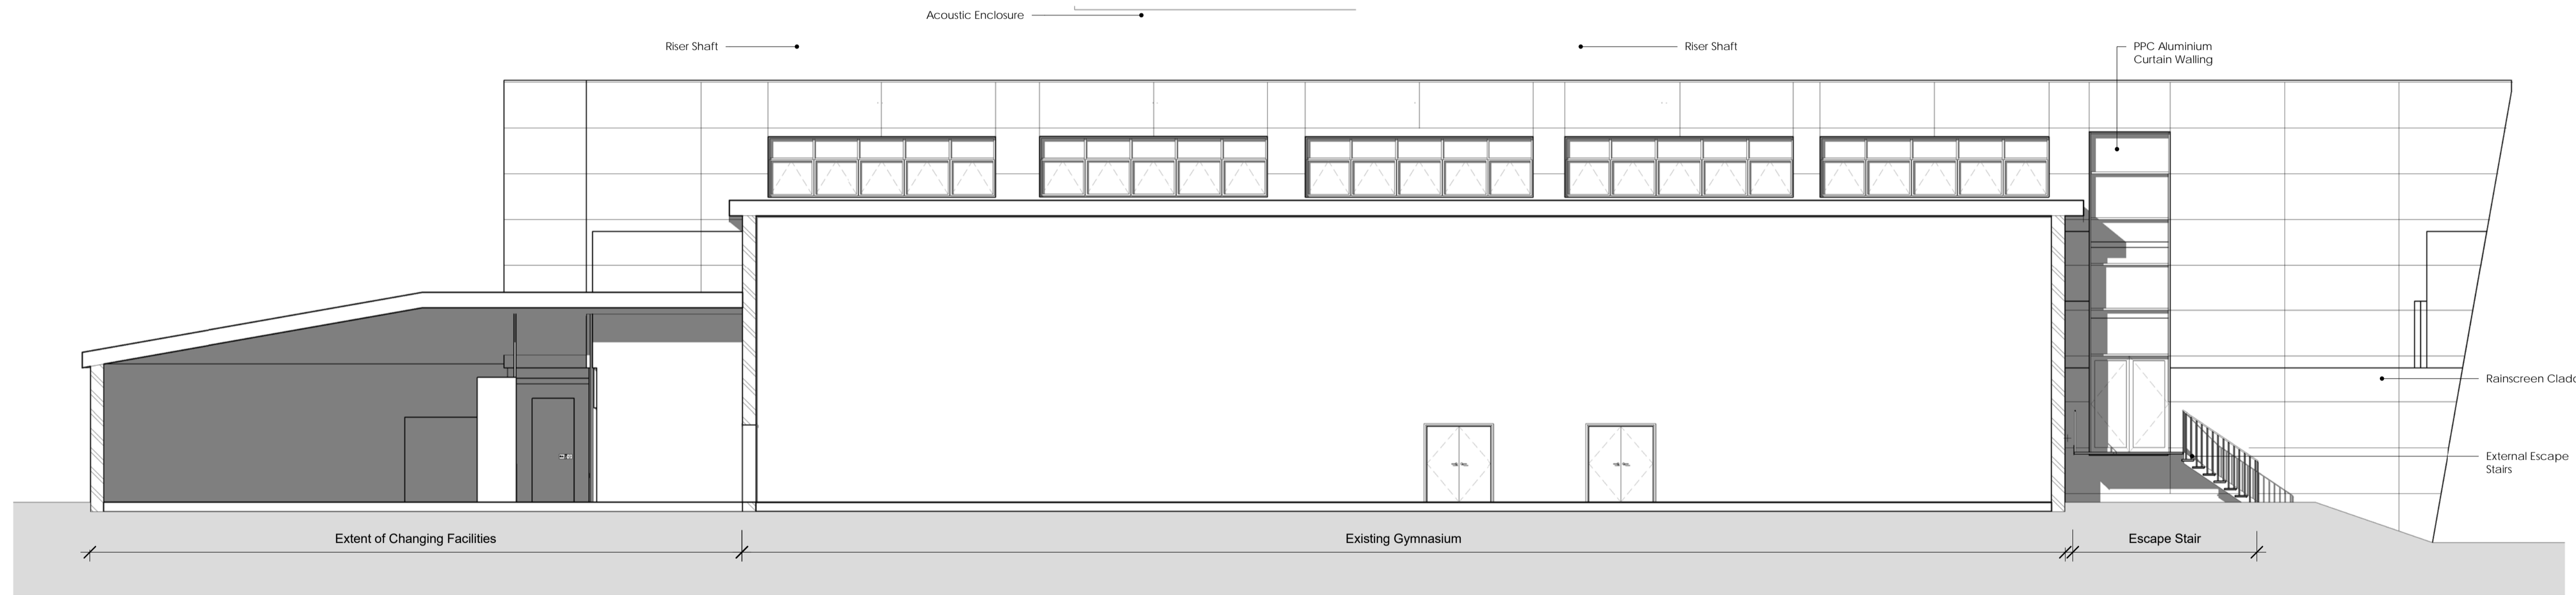

East Elevation
Scale - 1 : 100

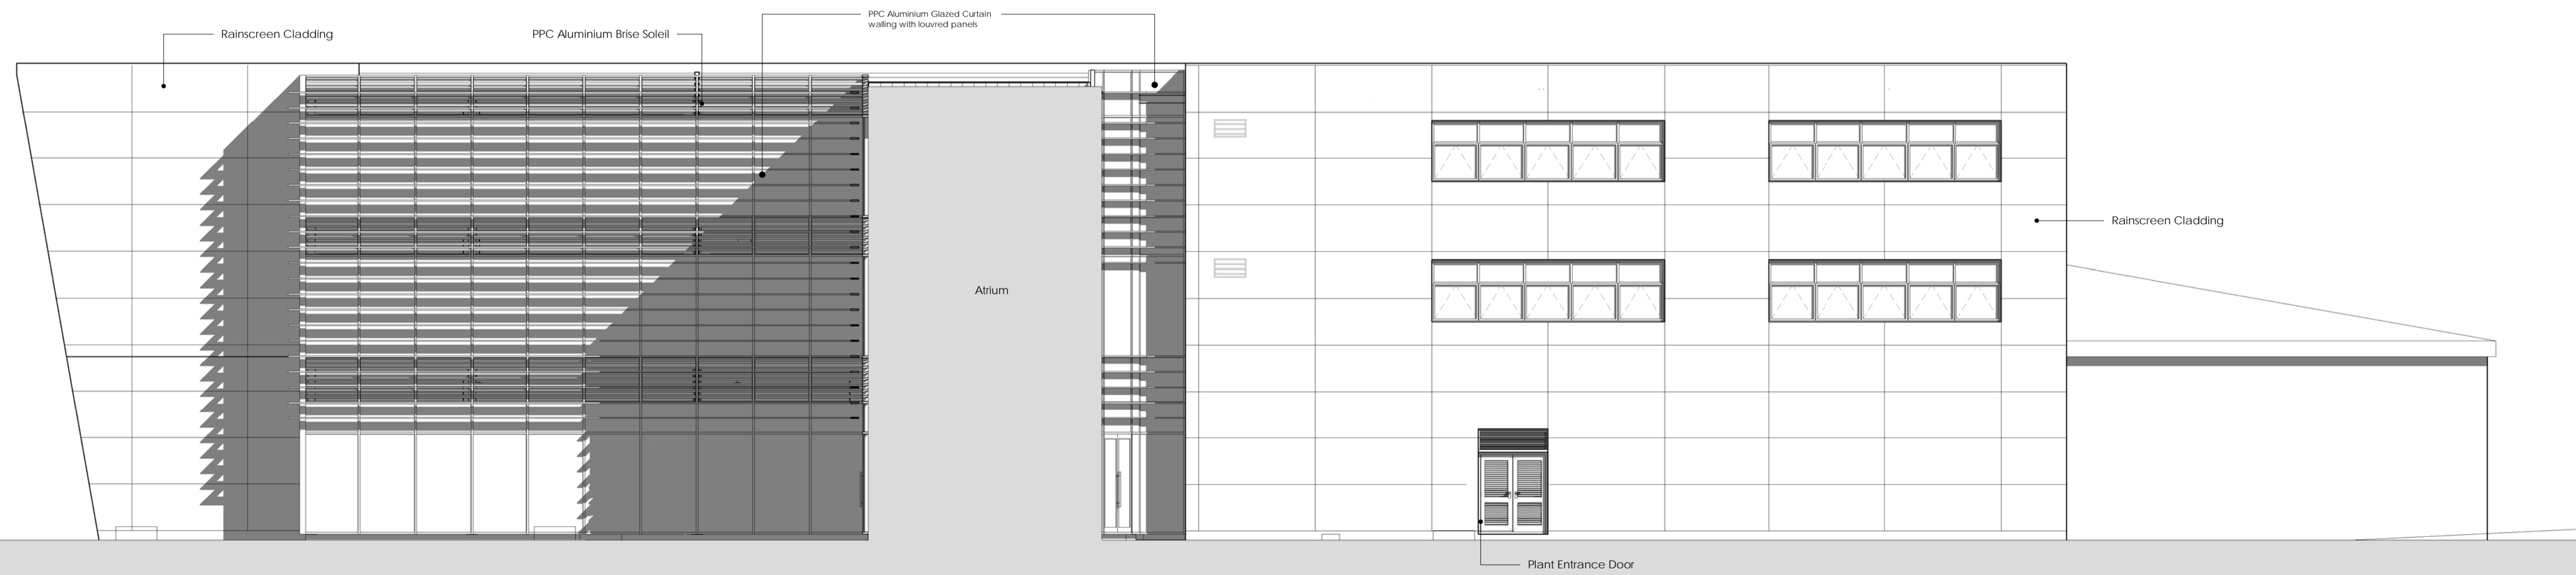

West Elevation PLANNING
Scale - 1 : 100

Status: Stage 4



Majesty House
Avenue West
Skyline 120
Braintree
Essex
CM77 7AA

W: www.barker-associates.co.uk
E: mail@barker-associates.co.uk

T: 01279 647111
F: 01279 647027

Client:
Belfairs Academy

Project:
Two Form Expansion
Highlands Boulevard
Leigh-On-Sea
SS9 3TG

Title:
Proposed Elevations

| | | | |
|------------|----------|--------|----------|
| Scale @A1: | Date: | Drawn: | Checked: |
| 1 : 100 | 02/05/18 | EH | Checker |

| | |
|--------------------|-----------|
| Drawing no.: | Revision: |
| BA / P18-099 -N204 | B |