


NOTES:  
DO NOT SCALE FROM THIS DRAWING. ALL LEVELS, ANGLES AND DIMENSIONS TO BE CHECKED ON SITE PRIOR TO COMMENCEMENT OF WORKS.

THIS DRAWING IS TO BE READ IN CONJUNCTION WITH ALL RELEVANT STRUCTURAL ENGINEERS AND MECHANICAL AND ELECTRICAL ENGINEERS DRAWINGS, DETAILS AND SPECIFICATIONS.

Revisions:		
B	PV Panels added to Roof Plan	15.08.18
A	Caretaker's Store Revised. Co-ordination with MEP Services	14.08.18

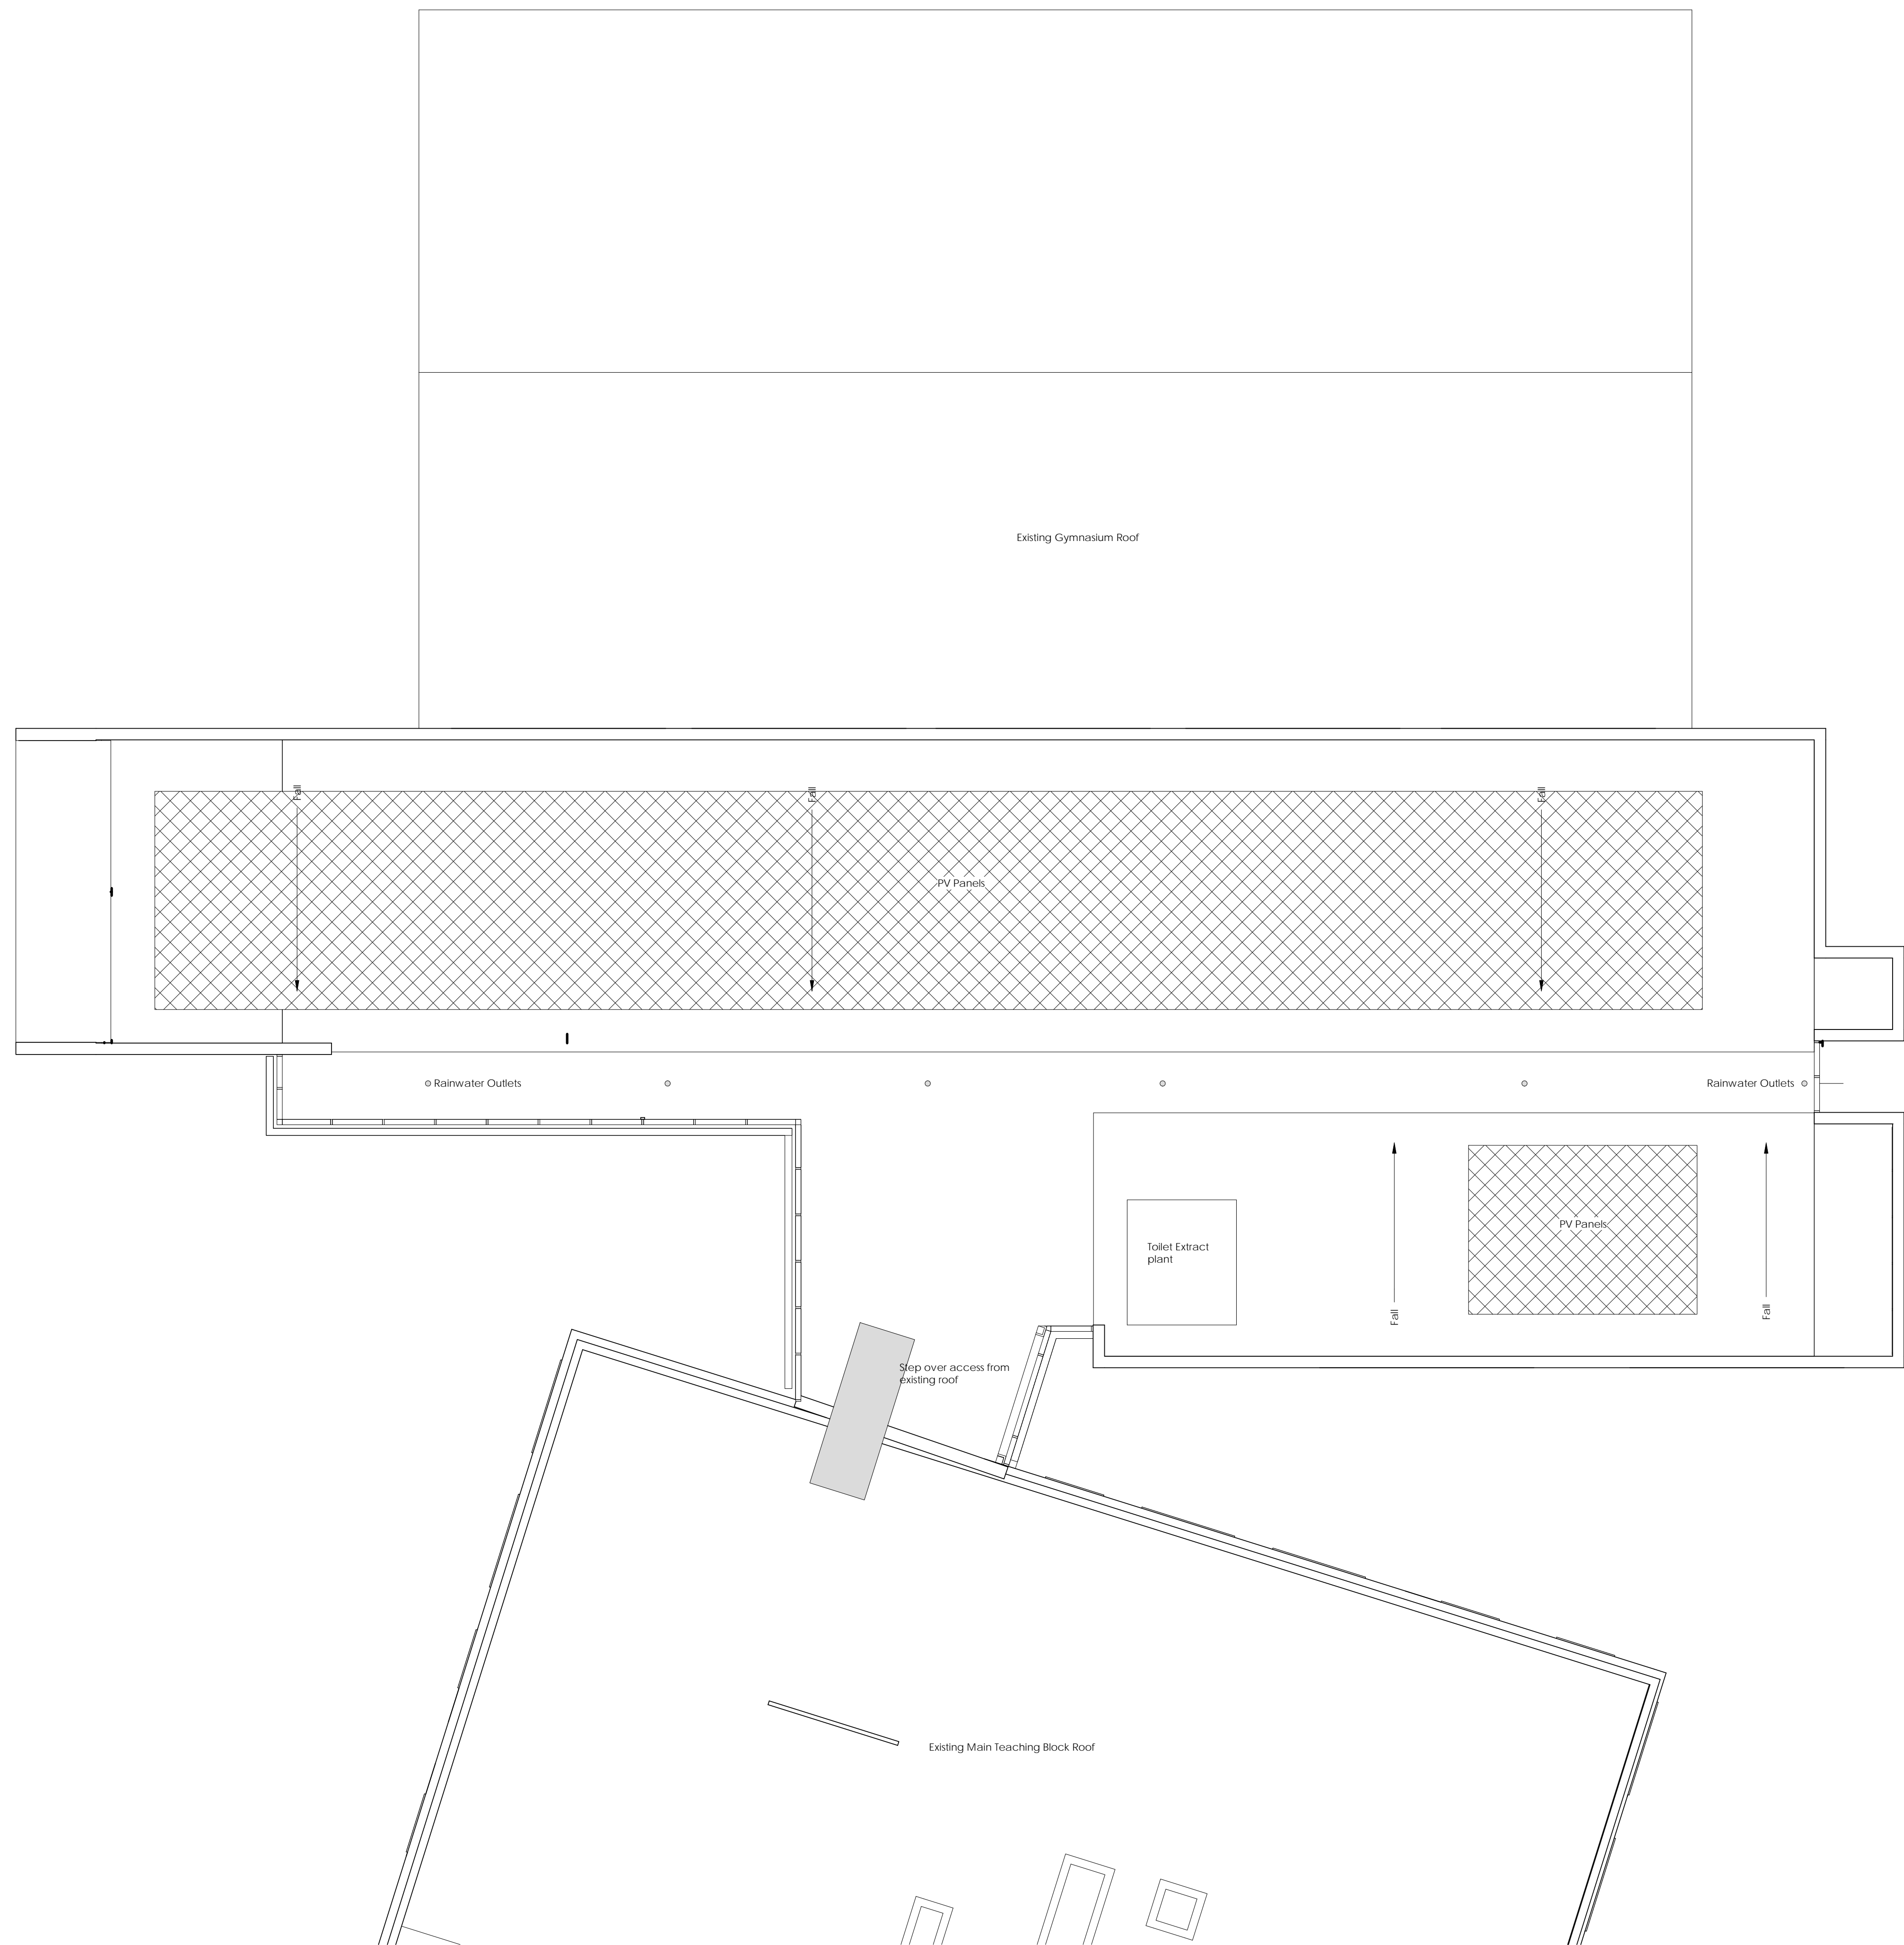

Status: Stage 4



Majesty House  
Avenue West  
Skyline 120  
Bramtree  
Essex  
CM77 7AA

W: www.barker-associates.co.uk  
E: mail@barker-associates.co.uk

T: 01279 647111  
F: 01279 647027

Client:  
Belfairs Academy

Project:  
Two Form Expansion  
Highlands Boulevard  
Leigh-On-Sea  
SS9 3TG

Title:  
Proposed Roof Plan

Scale @A1:	Date:	Drawn:	Checked:
1 : 100	06/04/18	Author	Checker

Drawing no.:	Revision:
BA / P18-099 -N205	B