

SEABRINK - 46 UNDERCLIFF GARDENS
LEIGH ON SEA SS9 1EA

WEST BLOCK SOUTH ELEVATION
AS EXISTING

SK/01

HATCHED AREAS ARE WHITE RENDERED
EXPOSED FACING BRICK EXCEPT WHERE SHOWN

PROJECT

SEABRINK RESIDENTS' ASSOCIATION LIMITED


WORKS TO SOUTH ELEVATIONS

JULY 2018

90° PANEL

290° PANEL

290° PANEL

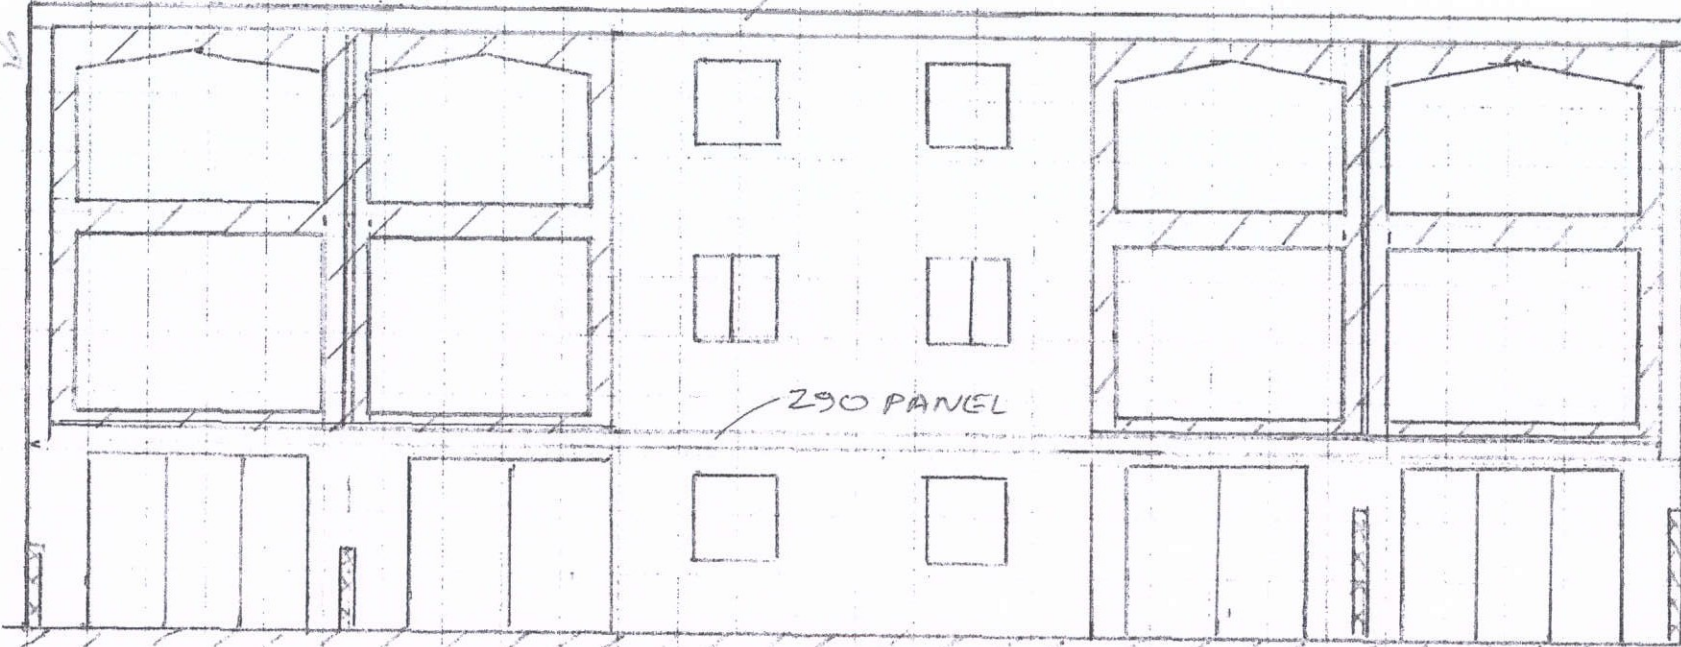

290° PANEL

0 1 2 3 4 5 10M

SCALE 1:100