


 


SEABRINK - 46 UNDERCLIFF GARDENS  
LEIGH ON SEA SSO 1EA.

WEST BLOCK SOUTH ELEVATION  
AS PROPOSED

SW/02

KEY

	WHITE RENDERED
	MARLEY WERNIT. CEDRAL
	CUCK - SILVER GREY

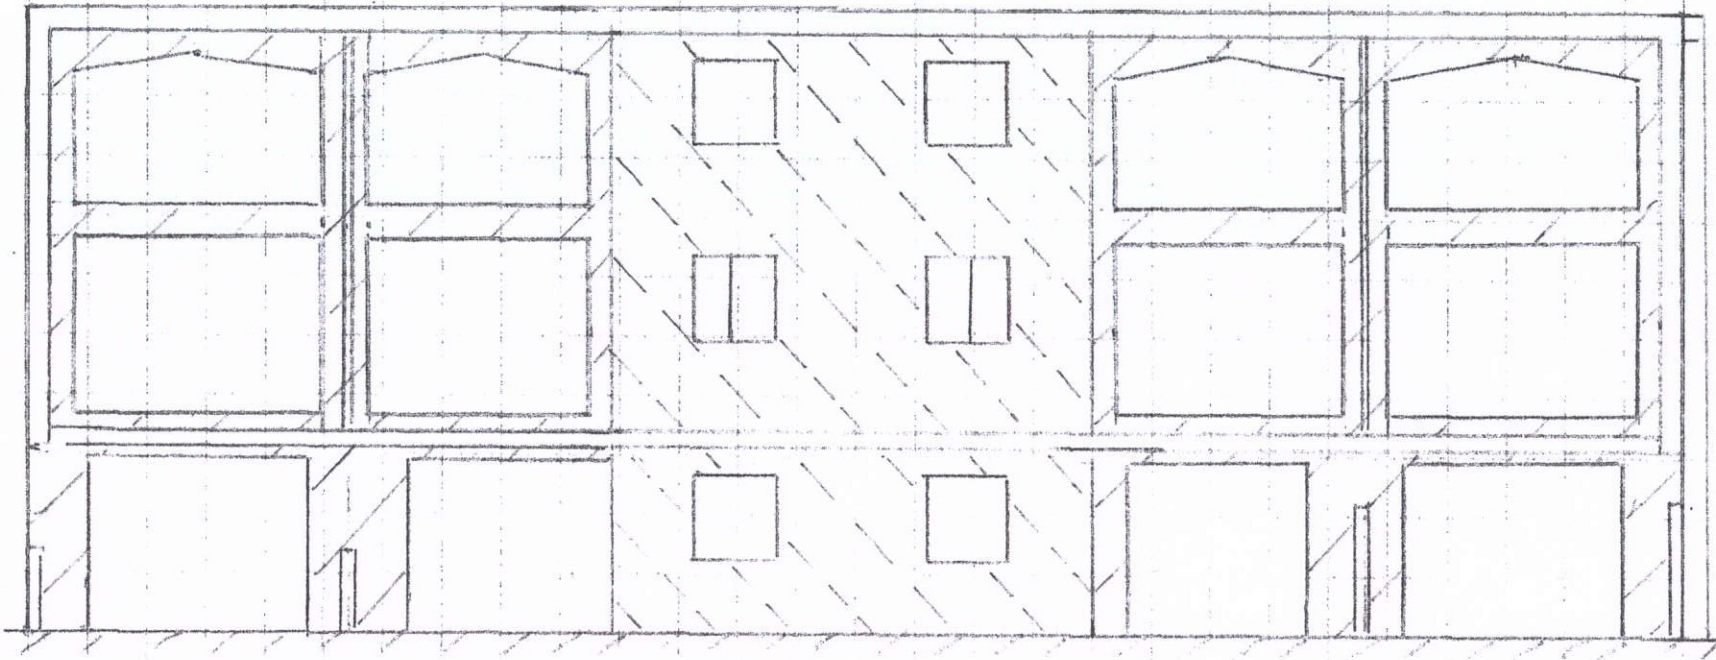

0 1 2 3 4 5 10M

SCALE 1:100

PROJECT

WORKS TO SOUTH ELEVATIONS

JULY 2018

SEABRINK RESIDENTS' ASSOCIATION LIMITED