


SEABRINK - 46 UNDERCLIFF GARDENS

LEIGH ON SEA SS9 1EA


WEST BLOCK EAST ELEVATION  
AS EXISTING AND AS PROPOSED

SK/04

FLAT ROOF EDGE  
290 PANEL

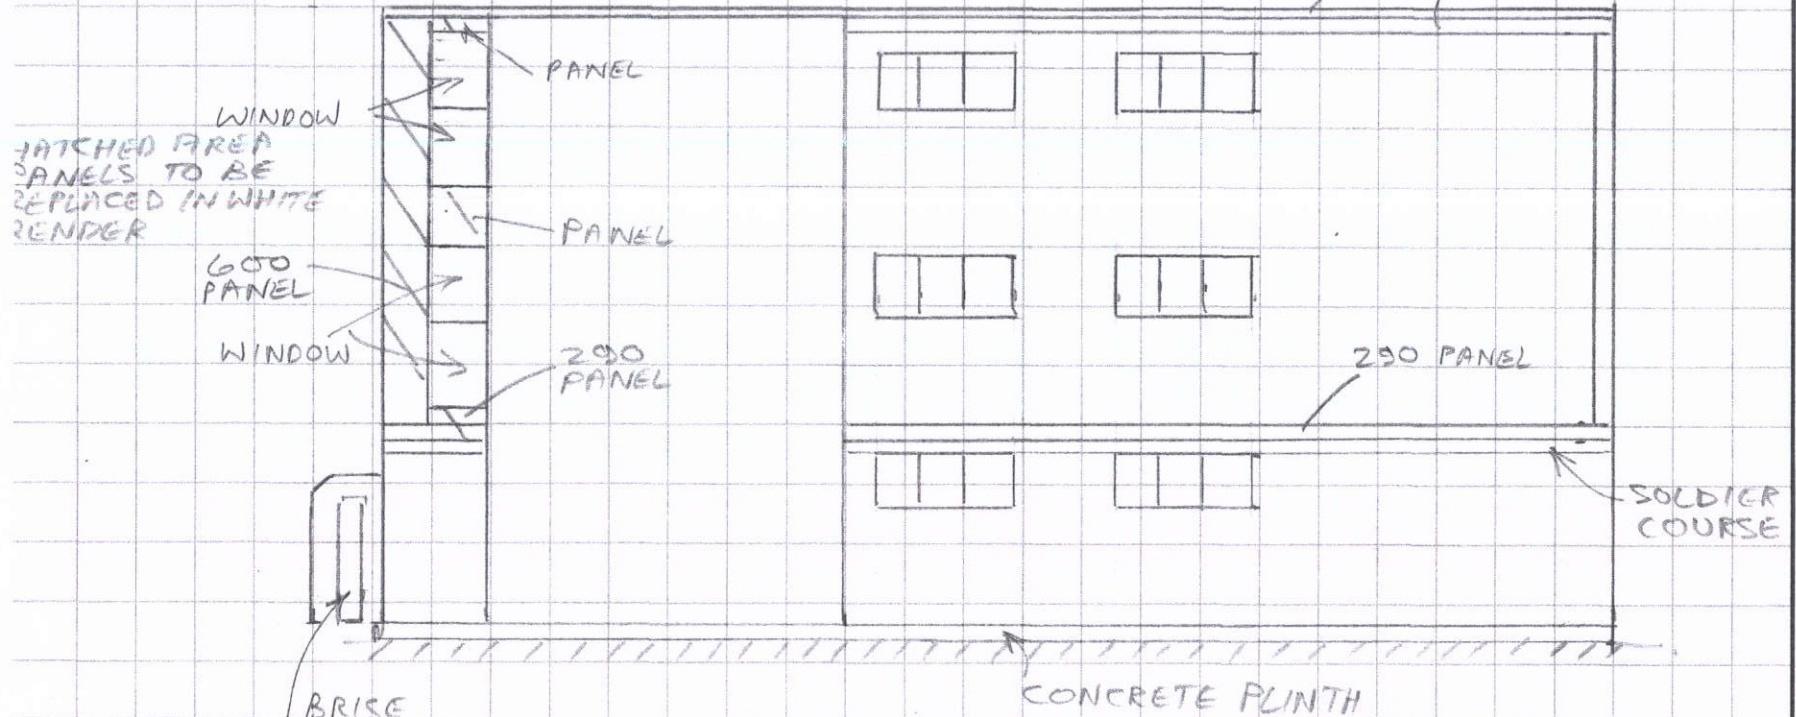

EXPOSED FACING BRICK EXCEPT WHERE SHOWN

 

SCALE 1:100

SEABRINK RESIDENTS' ASSOCIATION LIMITED

PROJECT WORKS TO SOUTH ELEVATIONS

JULY 2018