

**AVD ARCHITECTS**  
AKOS DOBOCZI MSc ARCHITECT RIBA

(Flat 3) 40 Valkyrie Road, Westcliff-on-Sea, Essex, SS0 8BU  
Email: [info@avdarchitects.co.uk](mailto:info@avdarchitects.co.uk)  
Web: [www.avdarchitects.co.uk](http://www.avdarchitects.co.uk)

#### PROJECT

Demolition of existing garages/storages and Erection of 3-bedroom detached house with cycle and bin store.

TO  
14 Smith Street  
Southend-on-Sea (Shoeburyness)  
Essex, SS3 9AL

#### CLIENT

Mr Charlie Abbott

#### DRAWING TITLE

Existing Ground Floor Plan and Elavation

DRAWN BY

PK & AD

CHECKED BY

AD

DATE

20.06.2018.

SCALE & PAPER

1:100 @ A3


JOB No.

16106

DRAWING No.


04

Rev.

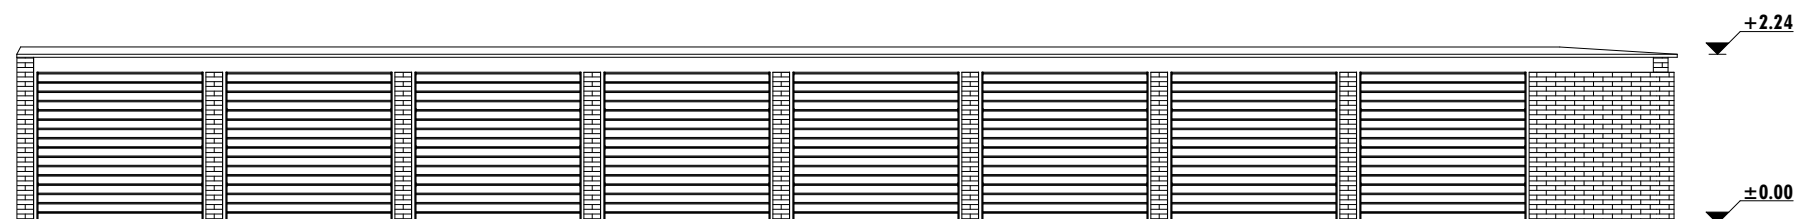

North Elevation

1:100

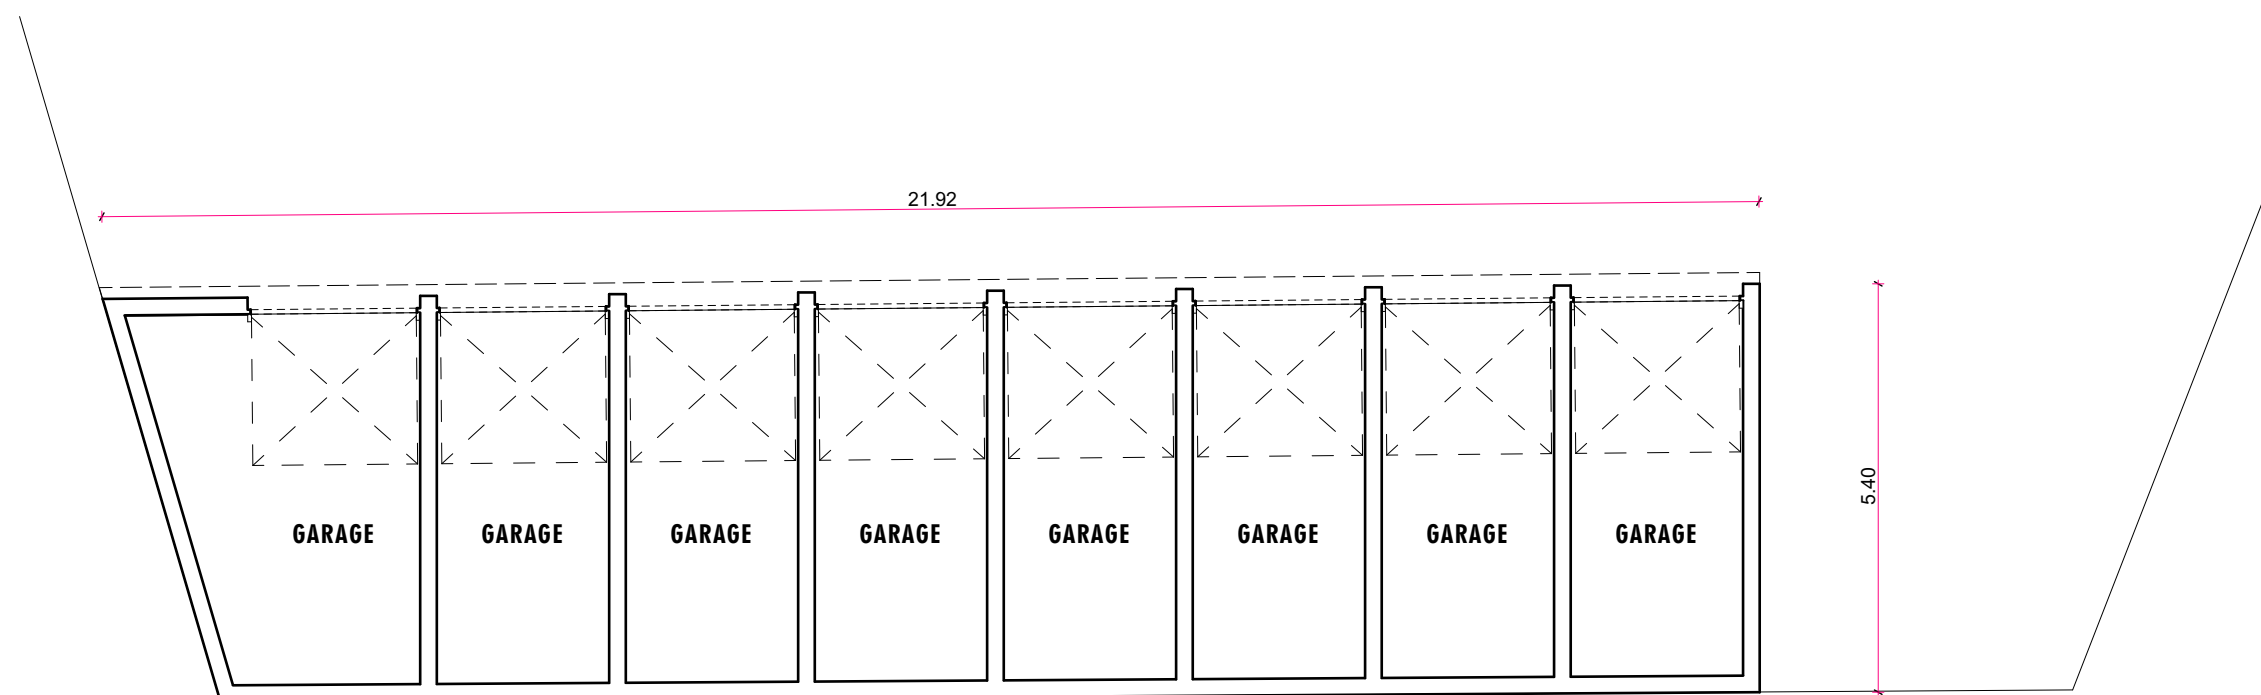

Existing Ground Floor Plan

1:100