


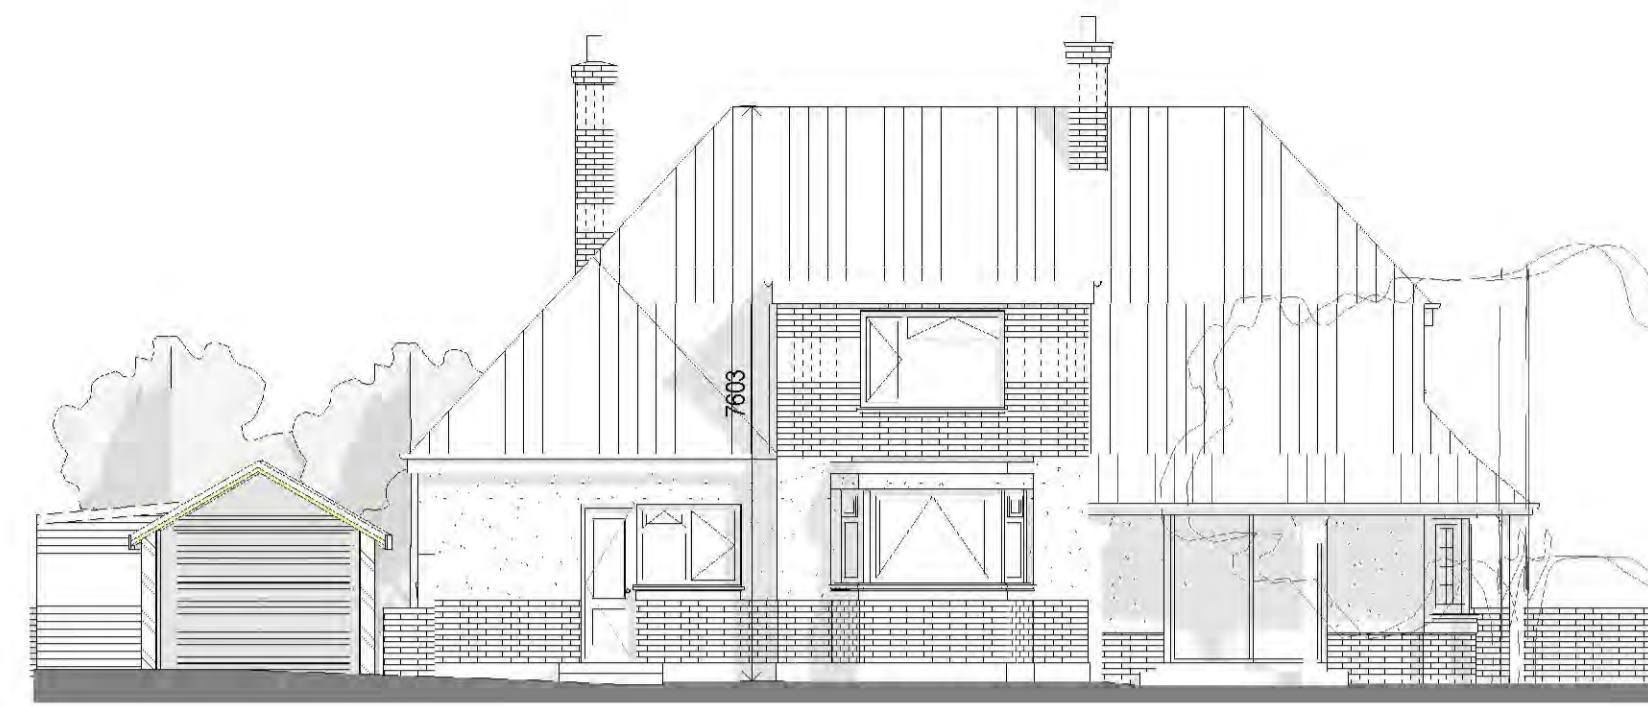

1 Existing Elevation - East
1 : 100




2 Existing Elevation - South
1 : 100




3 Existing Elevation - West
1 : 100




4 Existing Elevation - North
1 : 100

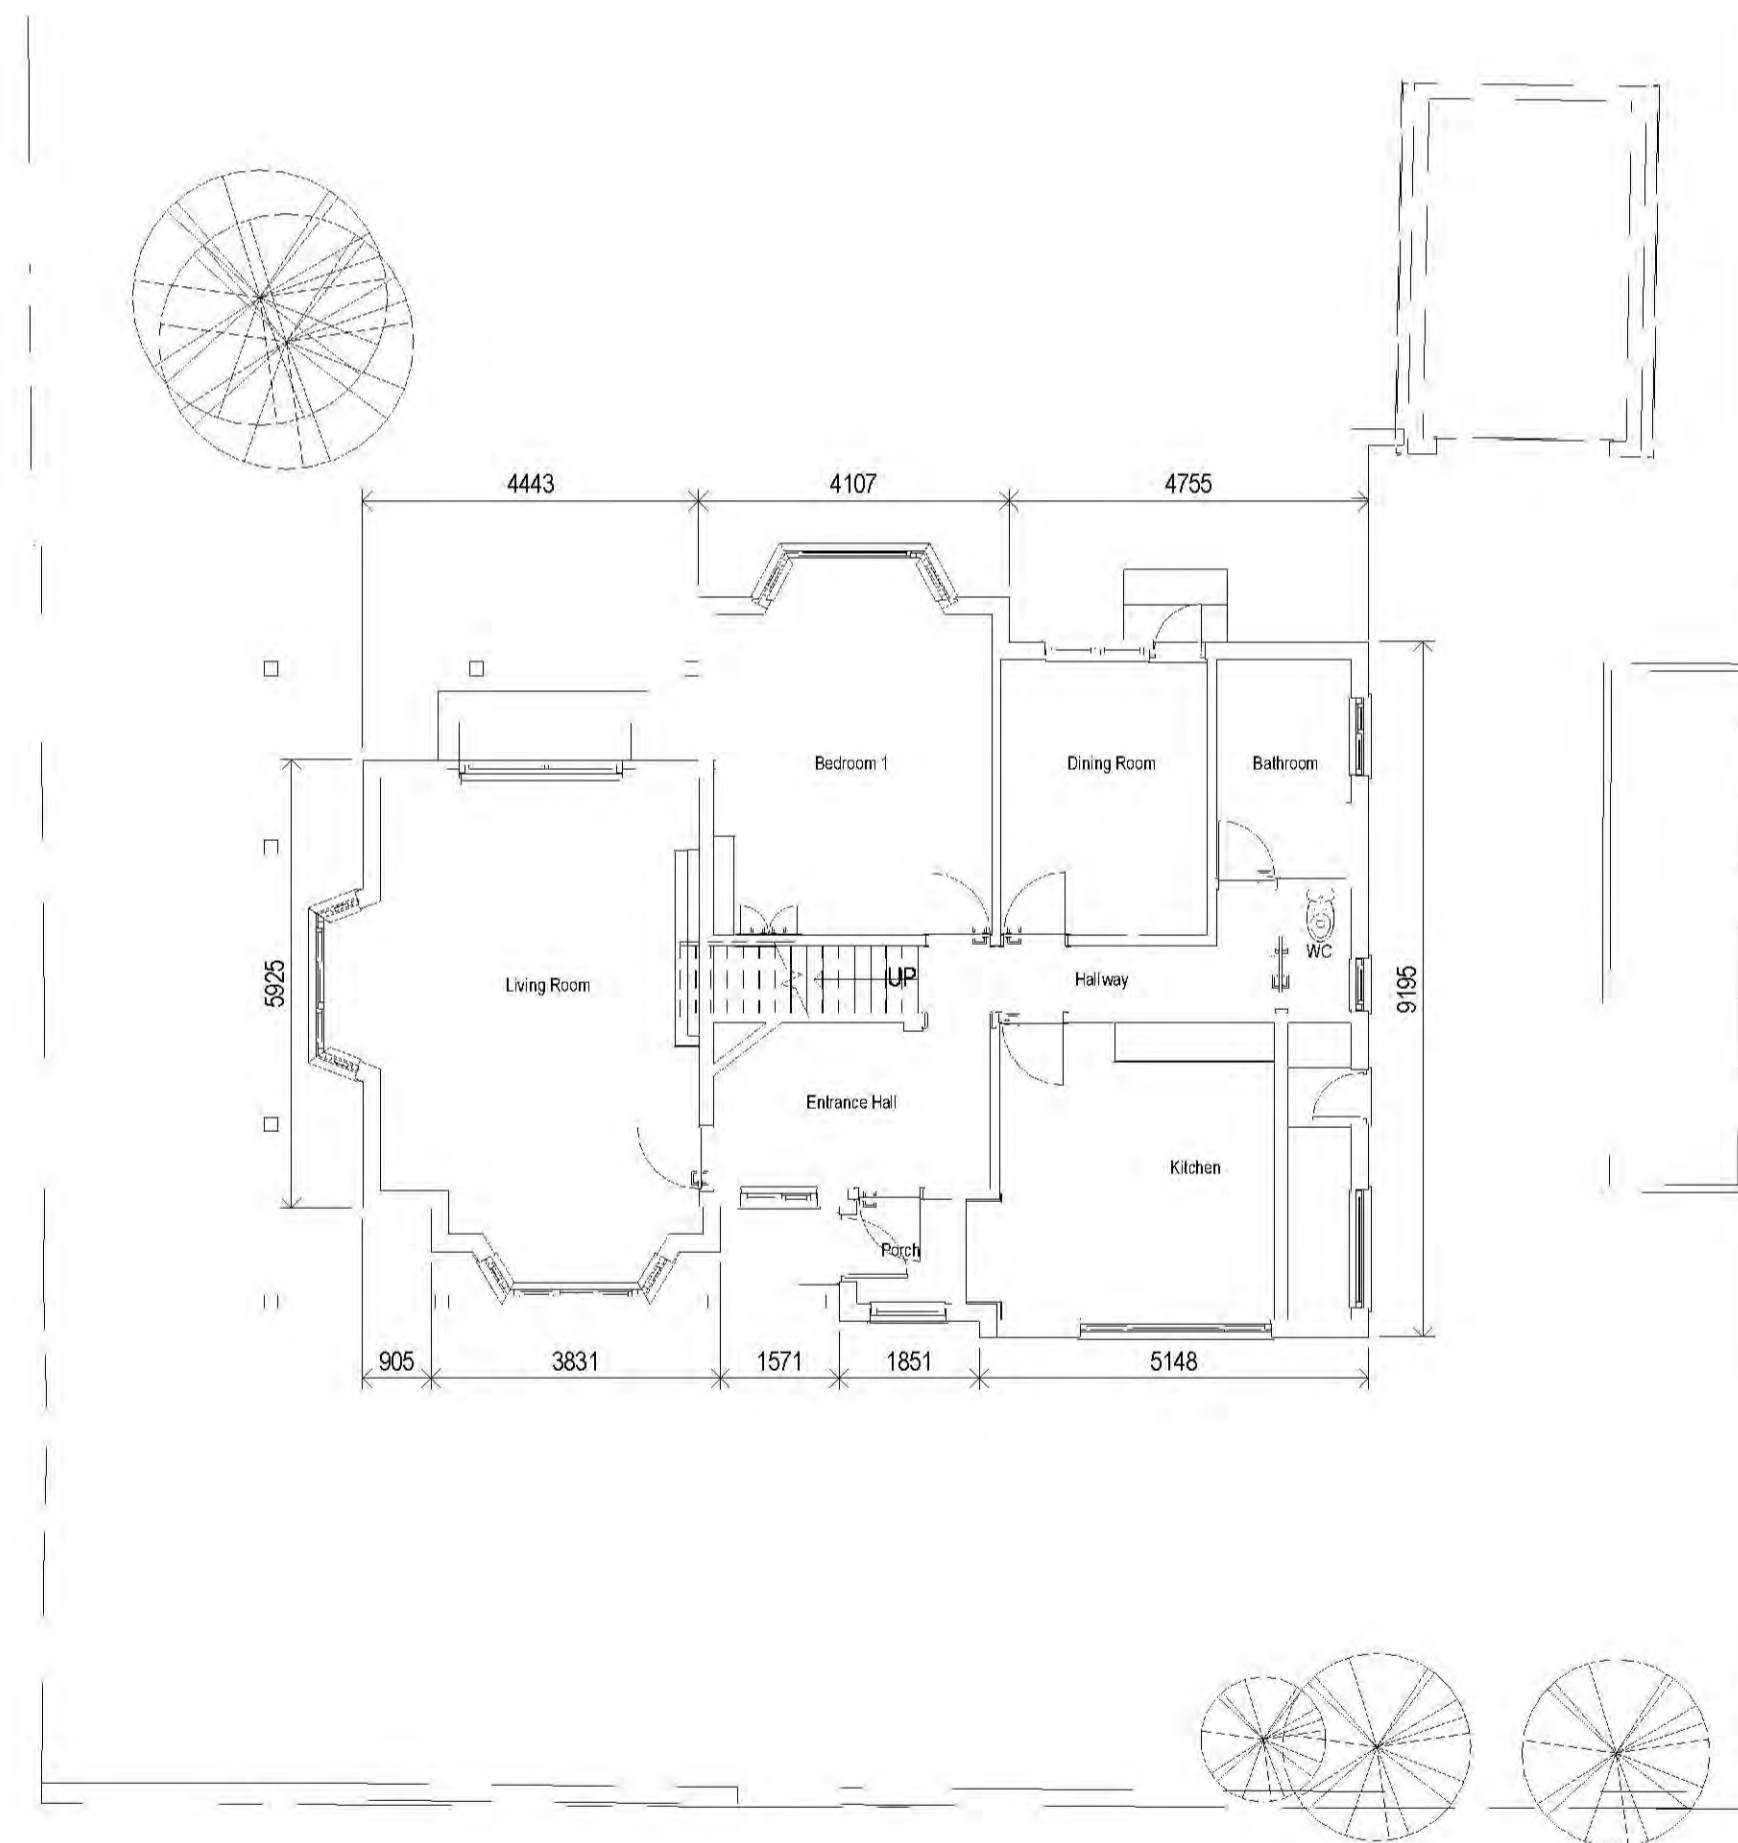

5 Ground Floor - Existing
1 : 100

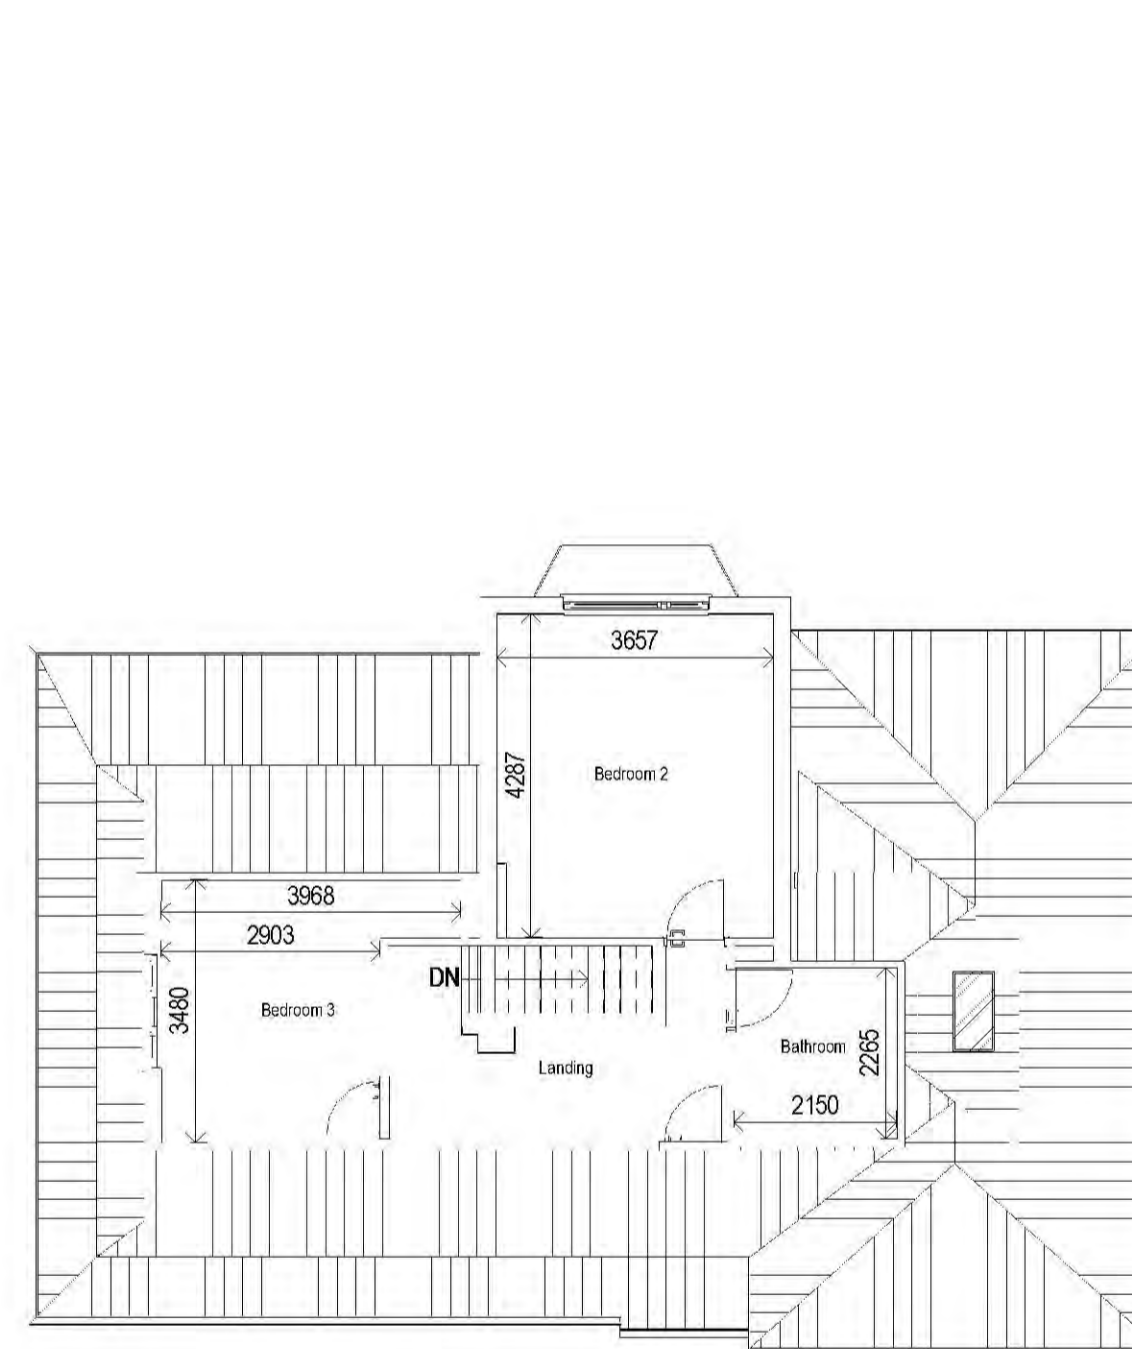

6 First Floor - Existing
1 : 100

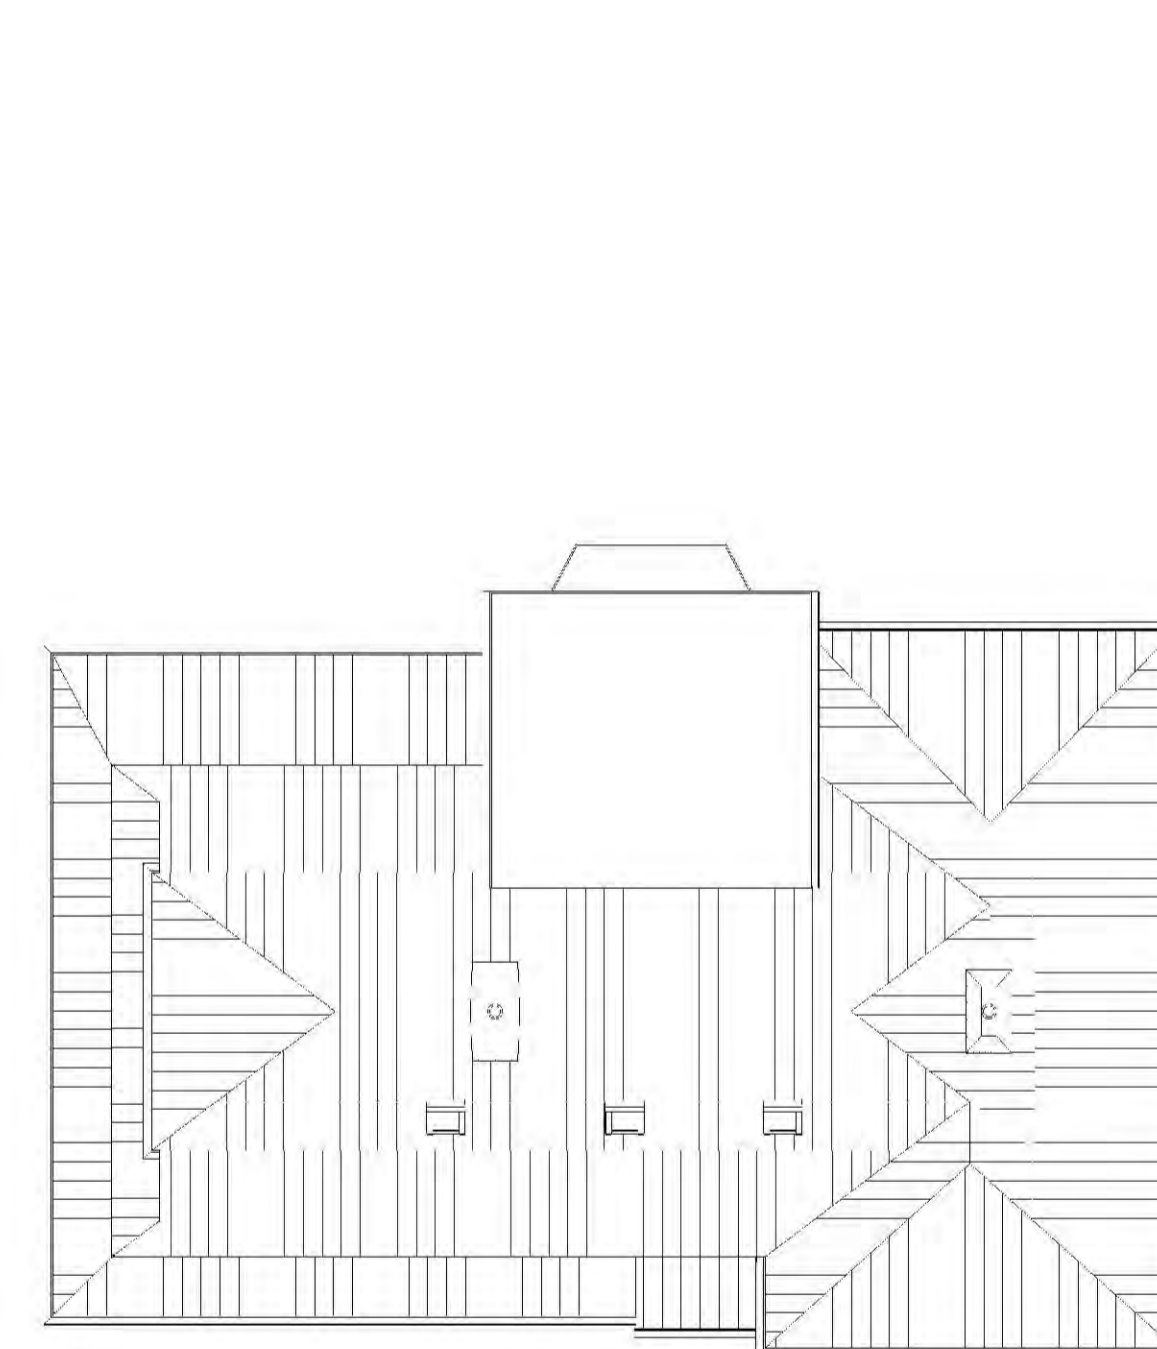

7 Roof Plan - Existing
1 : 100

Ground Floor: 102sq.m
First Floor: 44sq.m
Total: 146sq.m

Rev	By/CHK	Date	Description
B	JSP/PH	13/04/18	Clear Areas Added
A	JSP/PH	12/04/18	Dimensions Added

Contractors are to check dimensions of all issued drawings and to notify the Architect immediately of any discrepancy.
DO NOT SCALE
BGA Architects is the trading name of
Bentley Group Associates LLP © Copyright Reserved




The Gallery, The Old Glebe /
43 Progress Road, Leigh on Sea, Essex, SSS 5PR
Tel: 01702 471027
Email: info@bga-architects.com
Web: www.bga-architects.com

Client:
Narrate Properties Limited

Project Description:
149 Kingswood Chase
Leigh on Sea
Essex, SS9 3BE

Drawing Title:
Existing Plans and Elevations

Project No:	Draw No:	
17-151	1-001	
Date:	Drawn By:	Chk By:
06-04-18	JS	PH
Scale:	Revision:	
1 : 100	B	

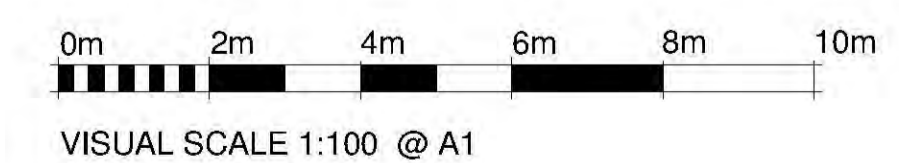

AWAITING TOWN PLANNING APPROVAL