


NOTE: ELEVATIONAL DIMENSIONS ARE SHOWN FROM THE FINISHED FLOOR LEVEL OF THE GROUND FLOOR

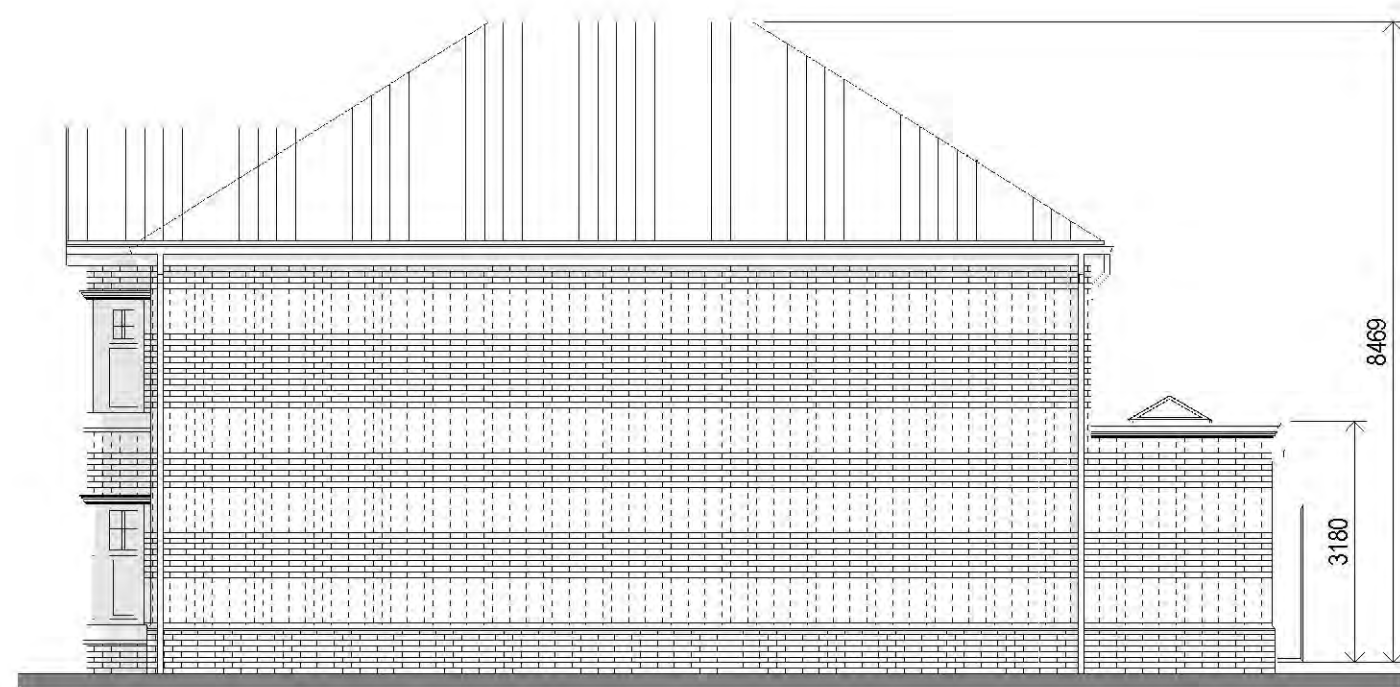


1 Proposed Elevation - Town Planning East
1 : 100




2 Proposed Elevation - Town Planning South
1 : 100




3 Proposed Elevation - Town Planning West
1 : 100

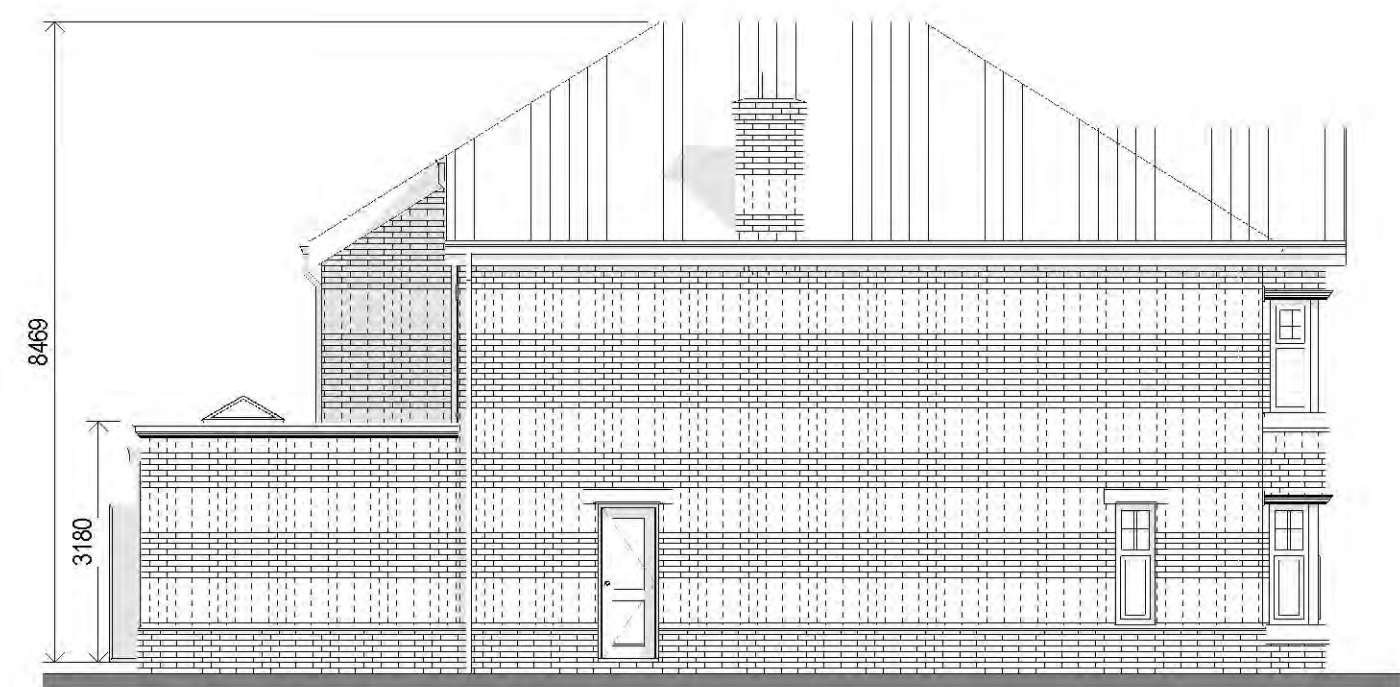


4 Proposed Elevation - Town Planning North
1 : 100

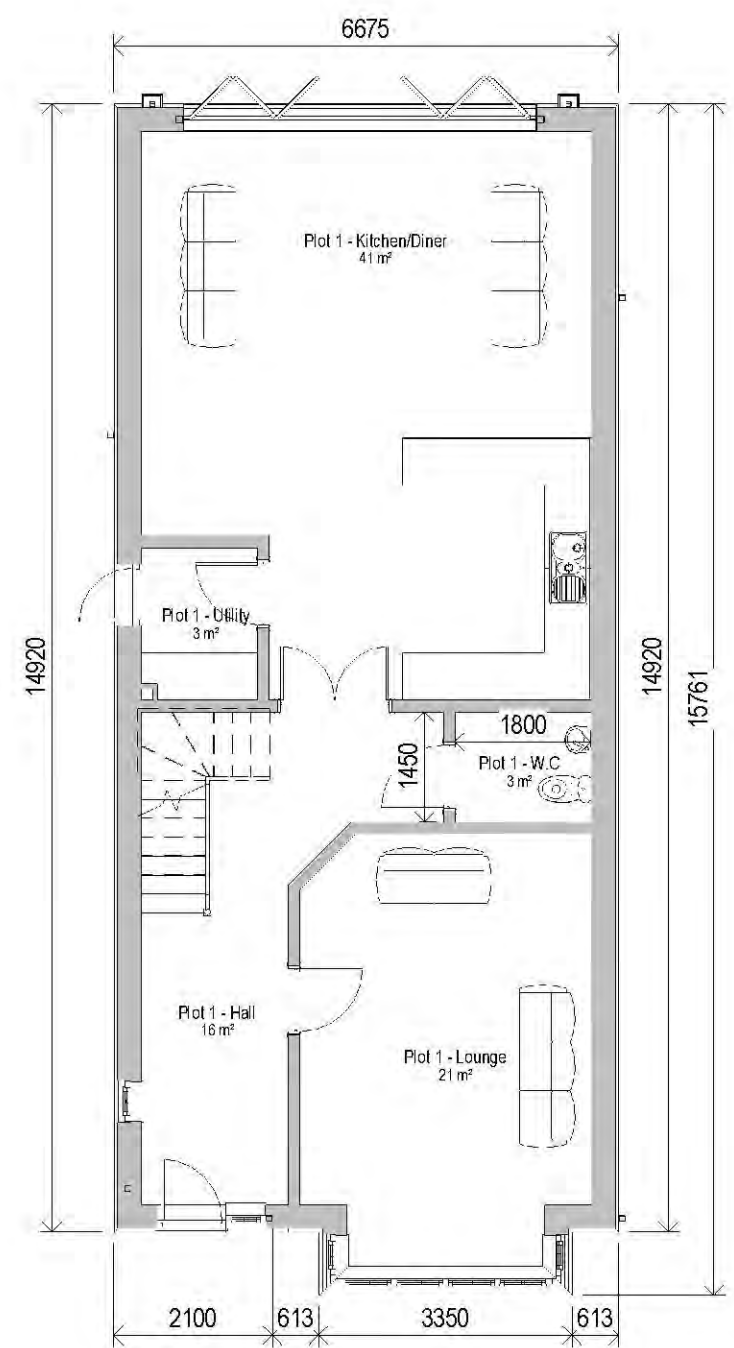

5 Ground Floor - Proposed Town Planning
1 : 100

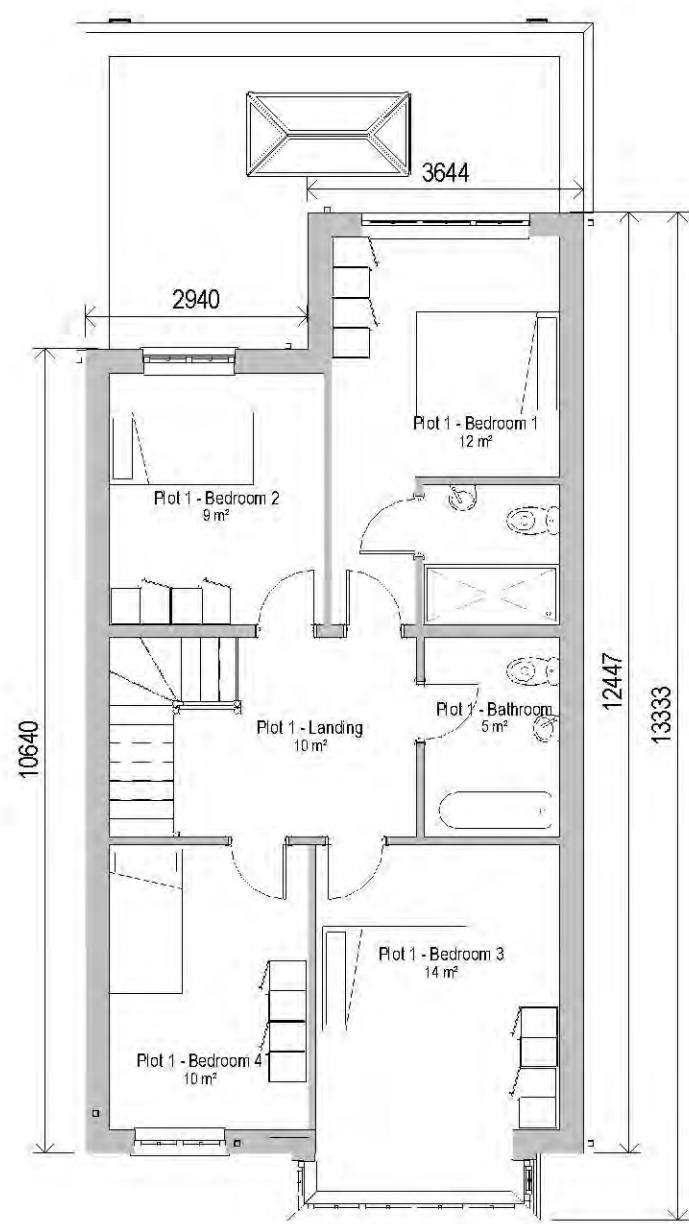


6 First Floor - Proposed Town Planning
1 : 100

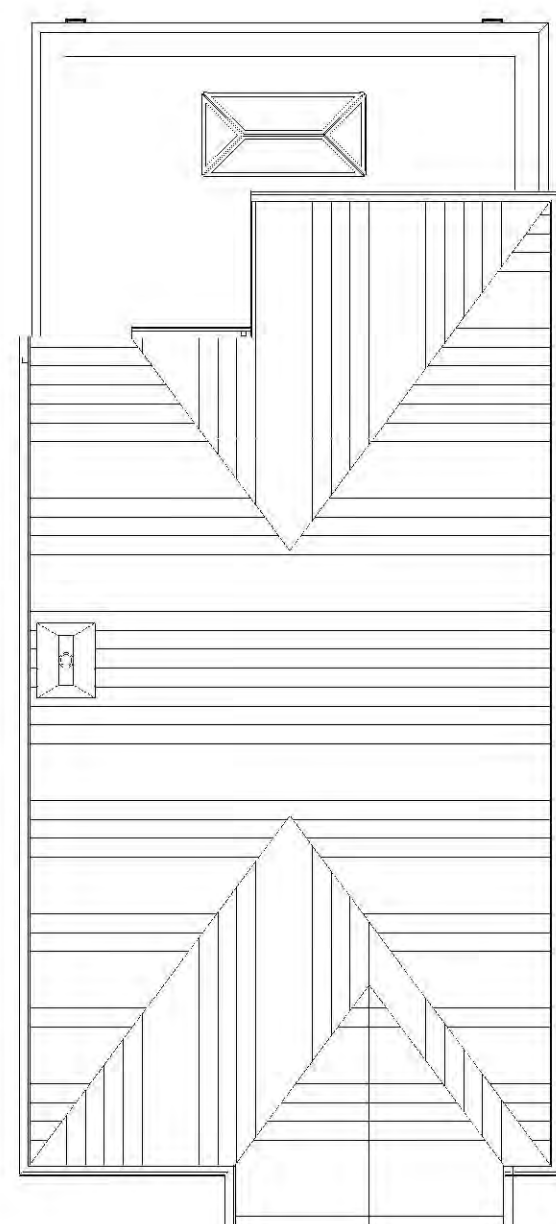

7 Roof Plan - Proposed Town Planning
1 : 100

Ground Floor: 85sq.m
First Floor: 66sq.m
Total: 151sq.m

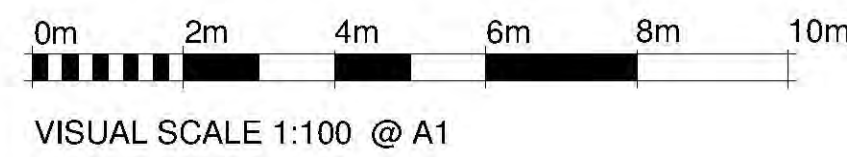

AWAITING TOWN PLANNING APPROVAL

B	JSPH	14/08/18	Dimensions Added
A	JSPH	13/08/18	Roof Pitch Altered
Rev	By/CRN	Date	Description
Contributors are to check dimensions of all issued drawings and to notify the Architect immediately of any discrepancy			
DO NOT SCALE			
BGA Architects is the trading name of Bennett Gilling Associates LLP			
© Copyright Reserved			
  Chartered Practice			
The Gallery, The Old Cloisters / 43 Progress Road, Leigh on Sea, Essex / SS9 5PR Tel: 01902 491057 Email: info@bga-architects.com Web: www.bga-architects.com			
Client: Narrate Properties Limited			
Project Description: 149 Kingswood Chase Leigh on Sea Essex SS9 3BE			
Drawing Title: Proposed Plans and Elevations Plot 1			
Project No: 17-151A	Draw No: 1-500		
Date: 01-08-18	Drawn By: JS	Check By: PH	
Scale: 1:100	@ A1	Revised: B	