

NOTE: ELEVATIONAL DIMENSIONS ARE SHOWN FROM THE FINISHED FLOOR LEVEL OF THE GROUND FLOOR



1 Proposed Elevation - Town Planning East
1 : 100




2 Proposed Elevation - Town Planning South
1 : 100




3 Proposed Elevation - Town Planning West
1 : 100




4 Proposed Elevation - Town Planning North
1 : 100

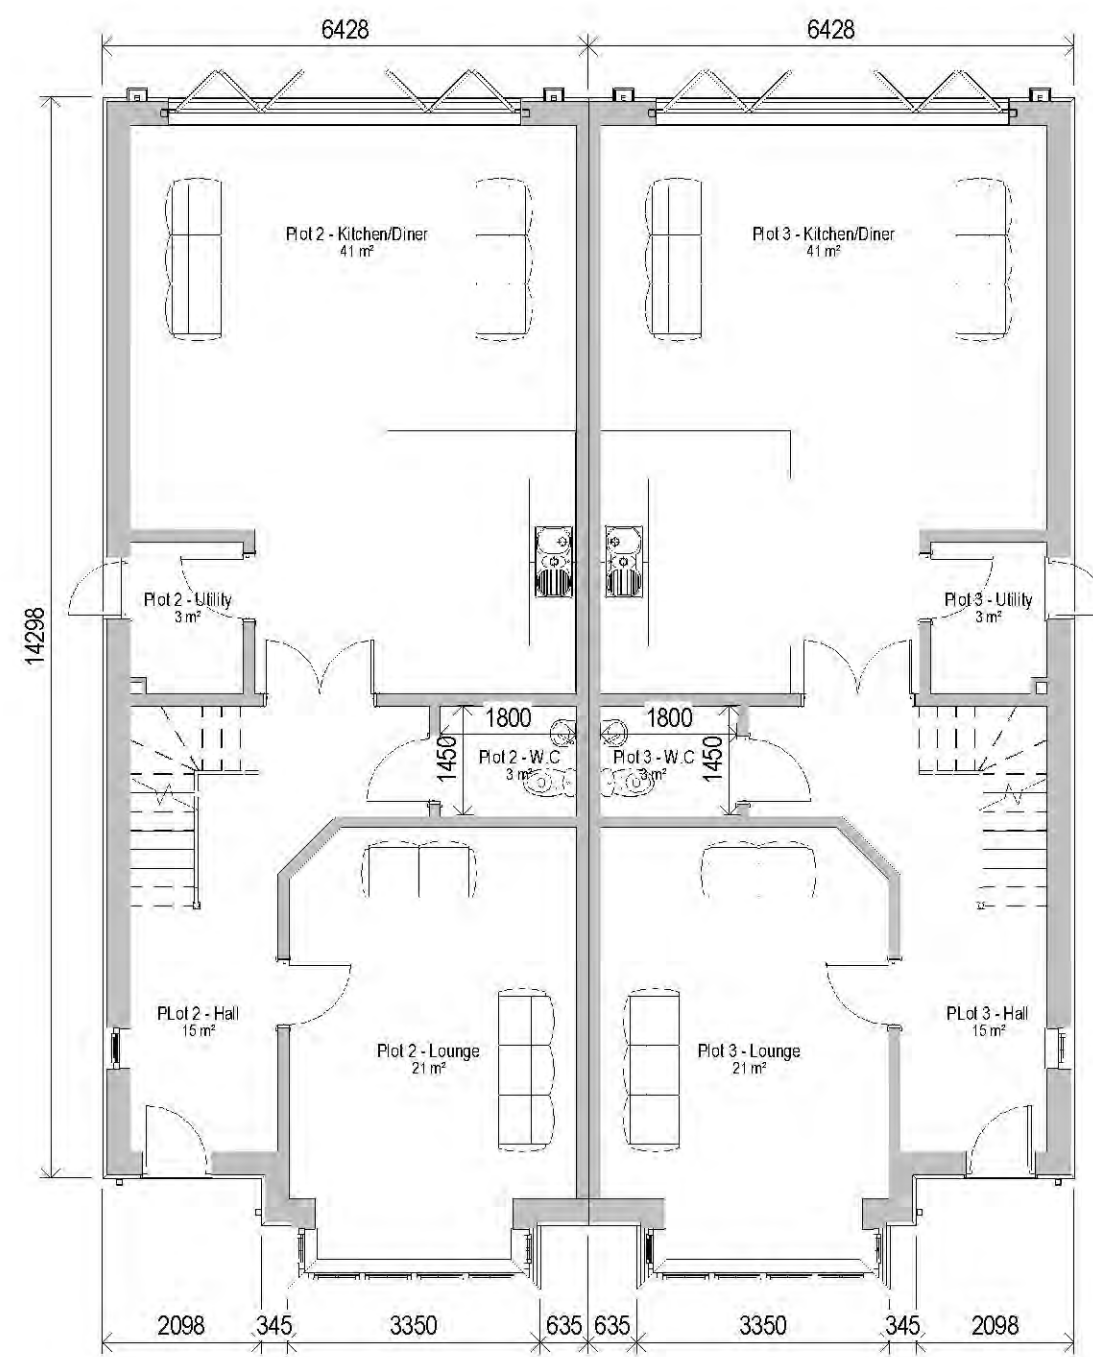


5 Ground Floor - Proposed Town Planning
1 : 100

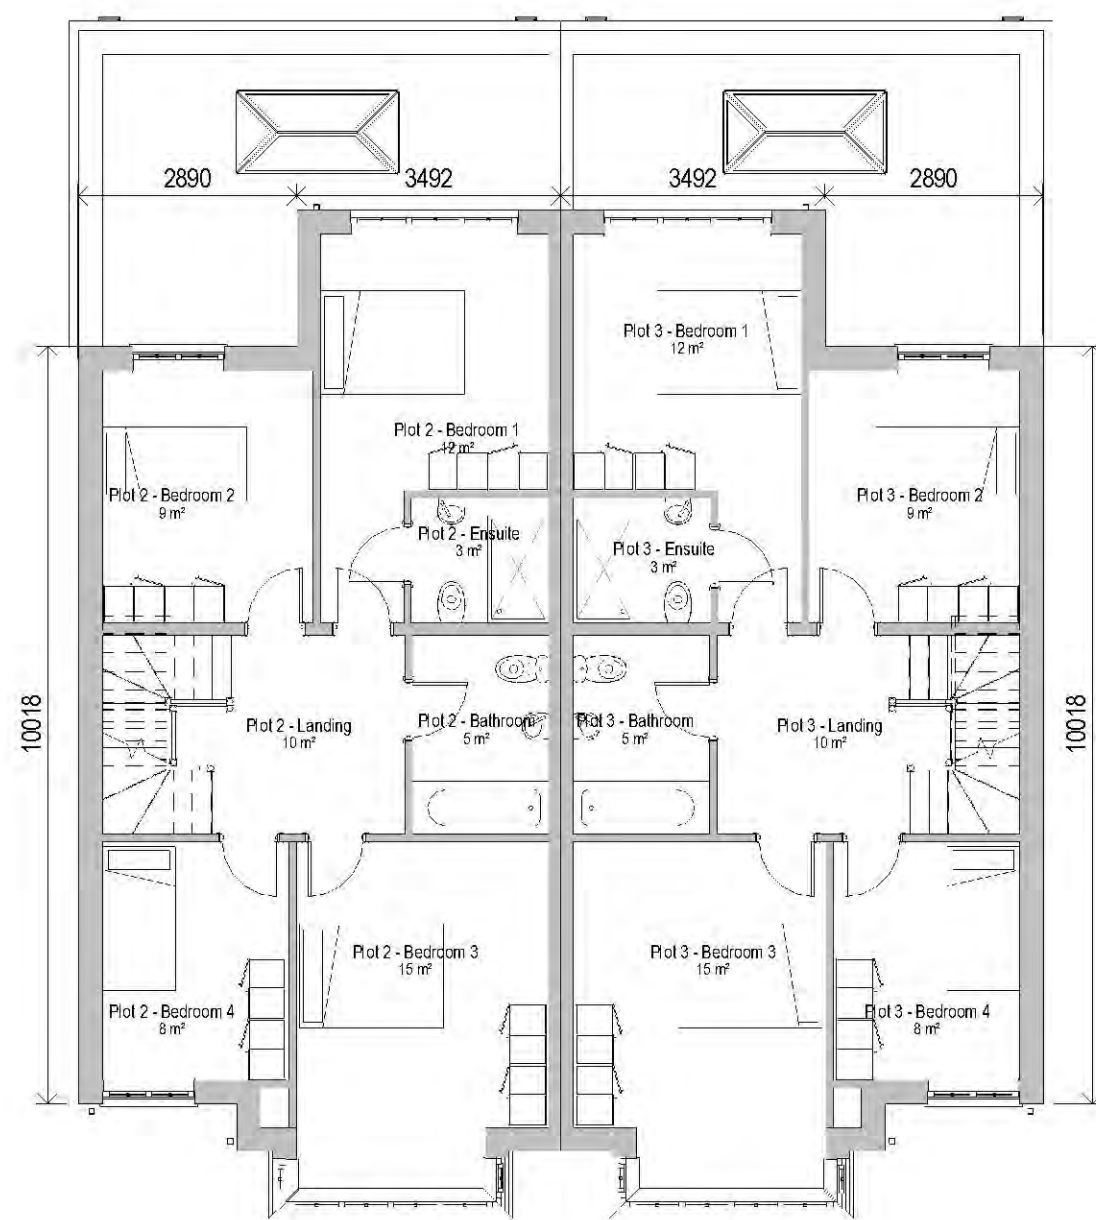

6 First Floor - Proposed Town Planning
1 : 100

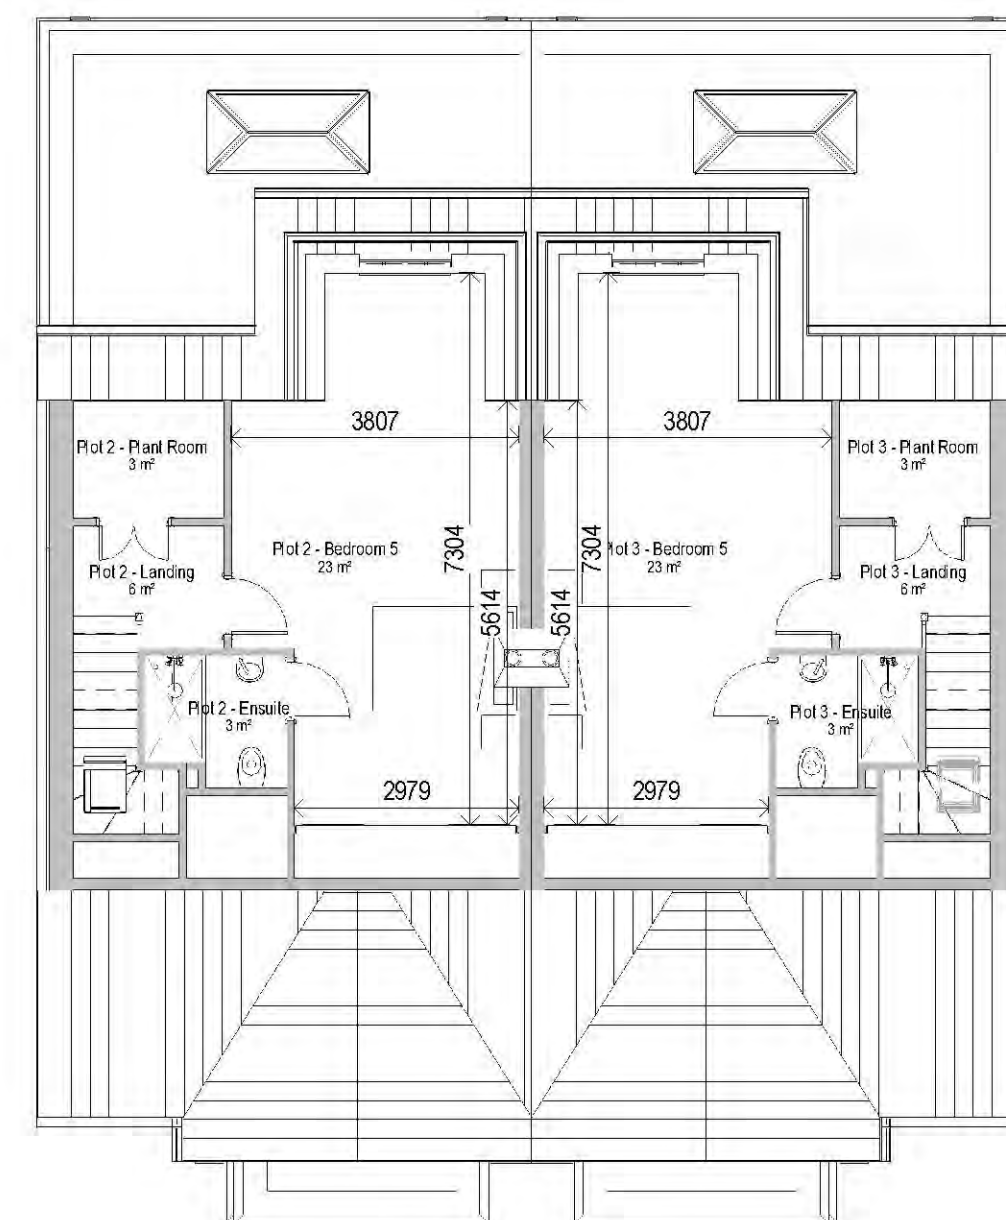

7 Second Floor - Proposed Town Planning
1 : 100

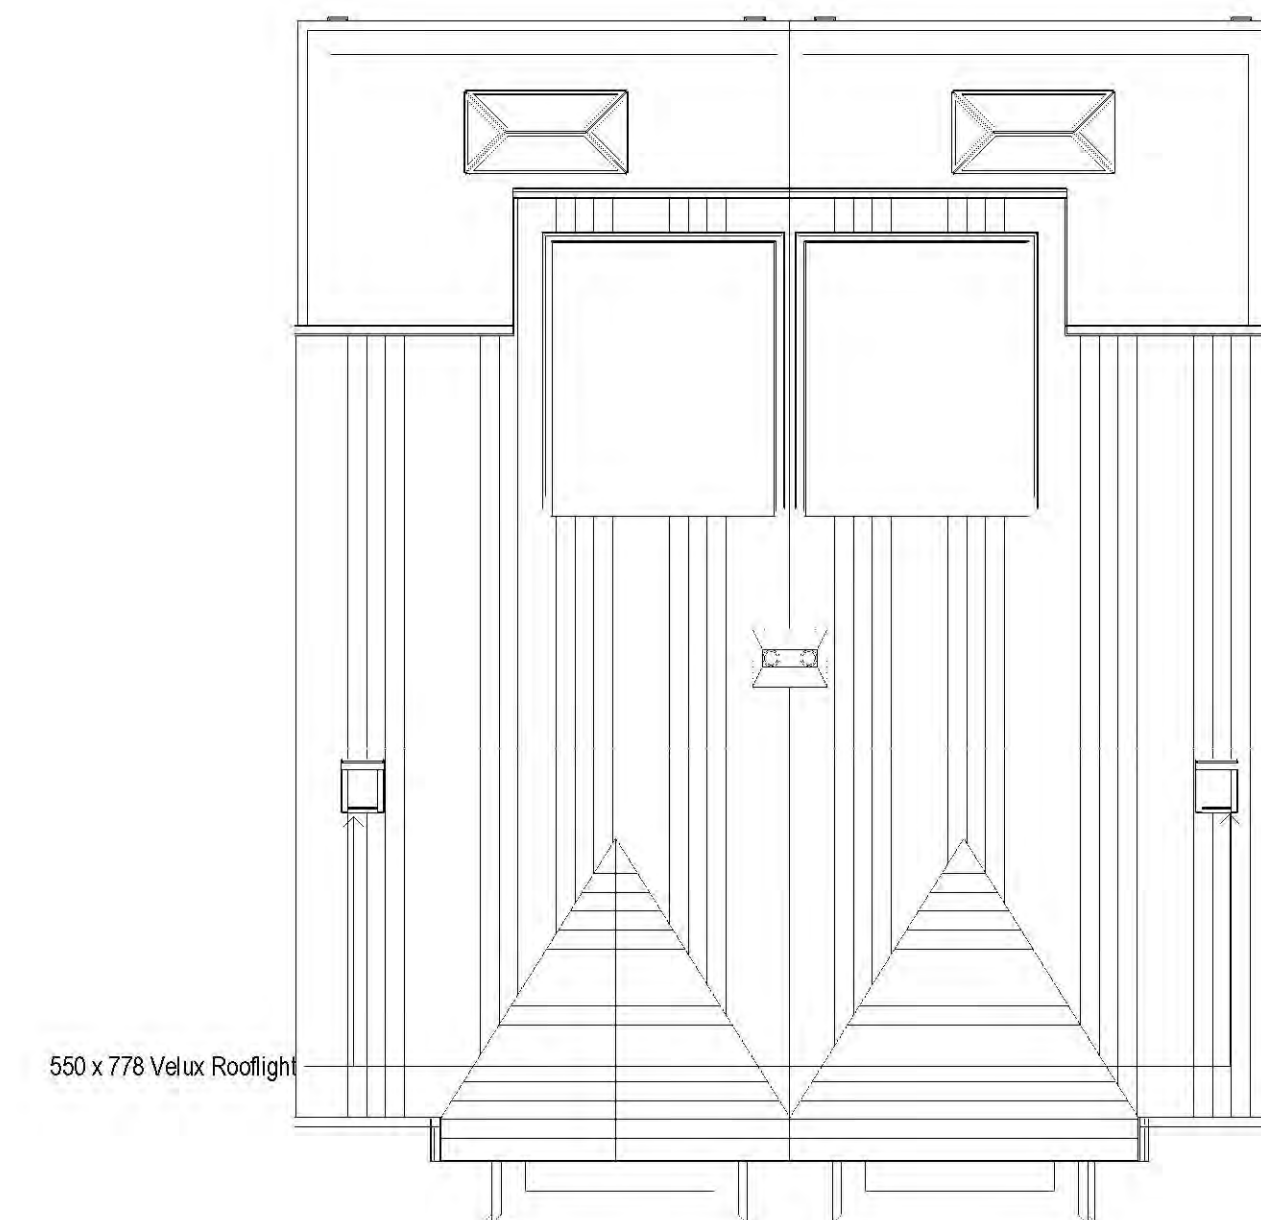

8 Roof Plan - Proposed Town Planning
1 : 100

Plot 2	Ground Floor:	85sq.m
	First Floor:	66sq.m
	Second Floor:	37sq.m
	Total:	188sq.m
Plot 3	Ground Floor:	85sq.m
	First Floor:	66sq.m
	Second Floor:	37sq.m
	Total:	188sq.m

Rev	By/CHK	Date	Description
B	JSPH	04/08/18	Roof Plan Added
A	JSPH	13/08/18	Window Added to Halfway

Contractors will check dimensions of all issued drawings and to notify the Architect immediately of any discrepancy.
DO NOT SCALE
BGA Architects is the trading name of
Bennett Group Architects LLP © Copyright Reserved



The Gallery, The Old Glassworks /
43 Progress Road, Leigh on Sea, Essex, S55 5PR
Tel: 01702 471027
Email: info@bga-architects.com
Web: www.bga-architects.com

Client:
Narrate Properties Limited

Project Description:
149 Kingswood Chase
Leigh on Sea
Essex, SS9 3BE

Drawing Title:
Proposed Plans and Elevations Plot 2 & 3

Project No:
17-151A

Drawn By:
JS

Check By:
PH

Date:
01-08-18

Scale:
1 : 100

Sheet No:
1-600

Revision:
B



VISUAL SCALE 1:100 @ A1

AWAITING TOWN PLANNING APPROVAL