




**EXISTING SITE PLAN**

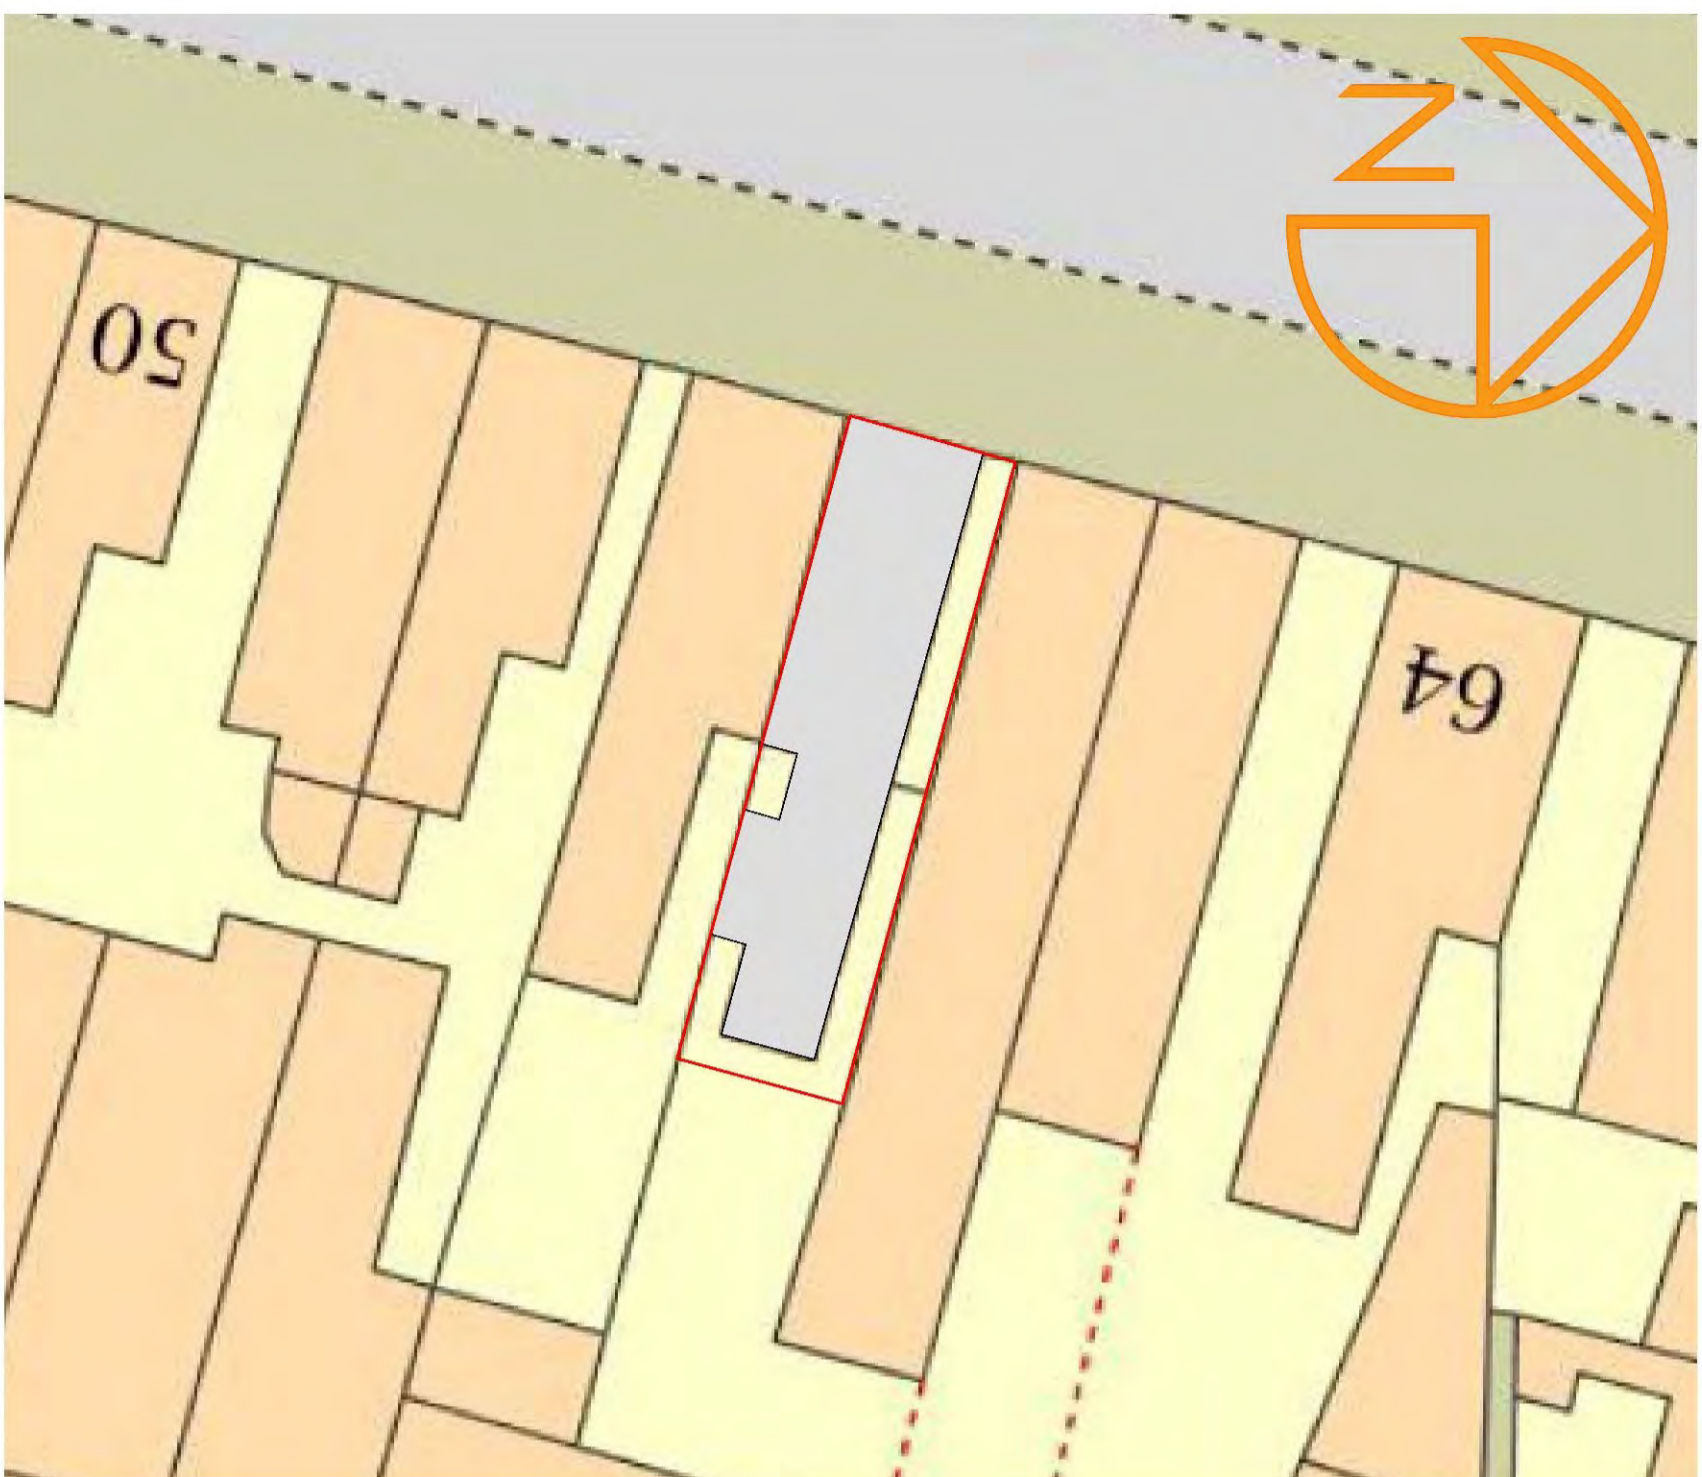

**PROPOSED SITE PLAN**

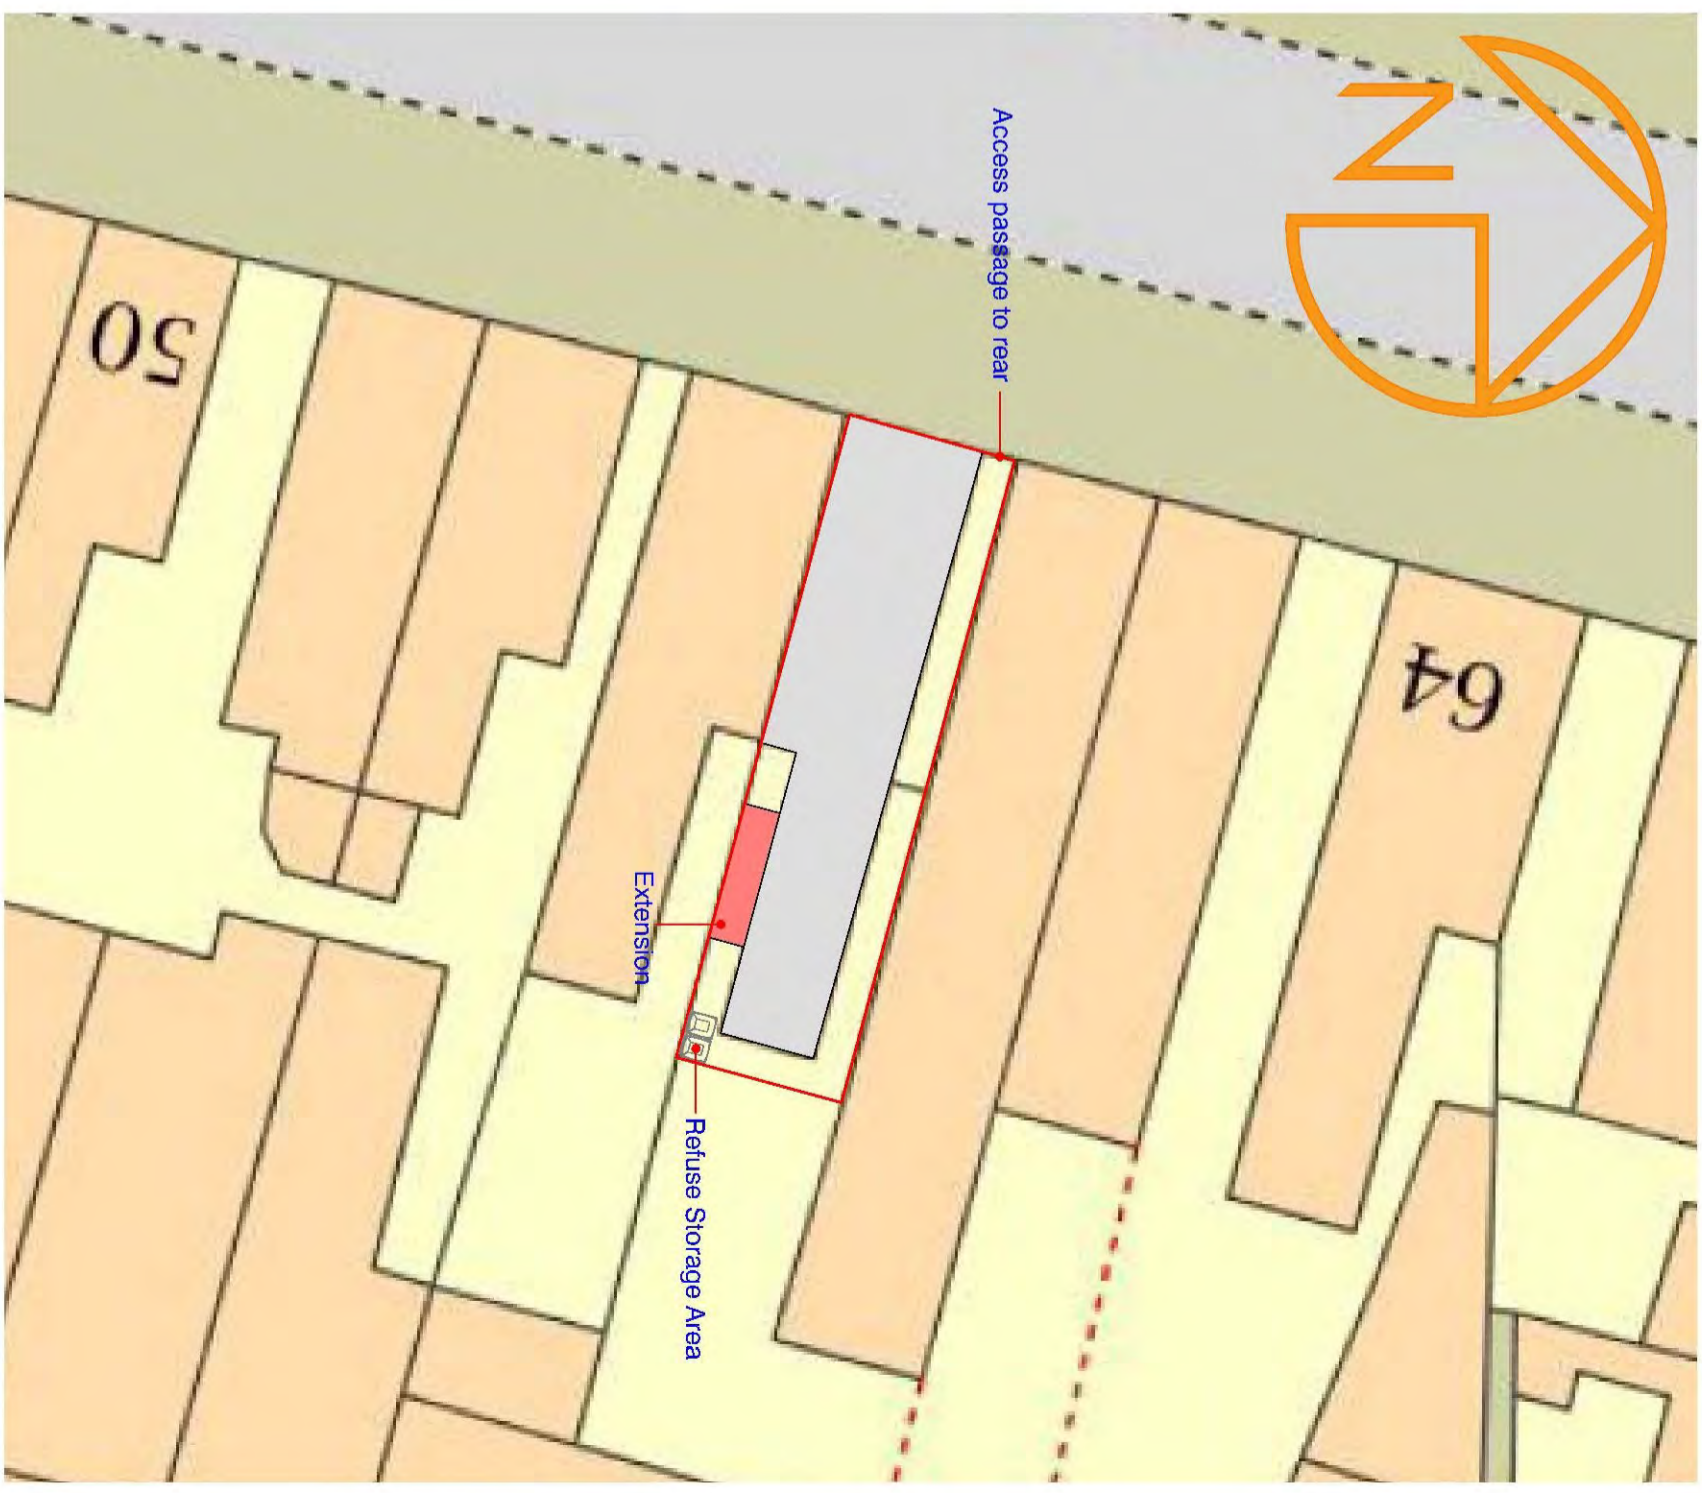

**Notes:**  
All dimensions to be checked on site.  
 No deviation may be made from the details shown on this drawing without prior written permission of UK Surveyors. Any discrepancy found between this drawing and any other document should be referred immediately to UK Surveyors.  
**IF IN ANY DOUBT PLEASE ASK.**  
 All rights described in chapter IV of copyright, design and Patents Act 1988 have been generally asserted.

 <p><b>UK Surveyors Ltd</b>                  CAD Drafting - Planning - Building Regulations - Building Surveying - Alcohol Licensing</p>	<p><b>Drawing No:</b> 003962</p>	<p><b>Drawing Title:</b> Existing &amp; Proposed Site Plans</p>	<p><b>Property:</b> 58 Milton Road, Westcliff on Sea, Essex SS0 7JX</p>	<p><b>Date:</b> 04/05/2018</p>	<p><b>Sheet:</b> 4 of 4</p>
	<p><b>Freephone:</b> 0808 168 9059  <b>Head Office:</b> 01 889 220 880                  enquiries@uksurveyors.net                  www.uksurveyors.net</p>	<p><b>Drawn By:</b> DJR</p>	<p><b>Scale:</b> 1:50 @ A3</p>		