


NOTES:

DRAWING STATUS: This is CONCEPT/PLANNING design drawing only, it offers sufficient information to suggest a design direction for the project

ALL DIMENSIONS ARE APPROXIMATE
ALL INTERNAL LAYOUTS ARE INDICATIVE ONLY

ONGOING DESIGN DEVELOPMENT: This drawing is NOT a detailed design or construction drawing, and under no circumstances should dimensions be manually scaled off this drawing. Subsequent design development stages will need to be undertaken by the Design Team/ Contractor

DESIGN COORDINATION: No civil services, MEP layouts and only limited structural information has been provided by the client, therefore BCStudio has made certain assumptions regarding sizes, openings and detailing, in all cases these are shown indicatively. Under no circumstances shall BCStudio take any liability for any third party design.

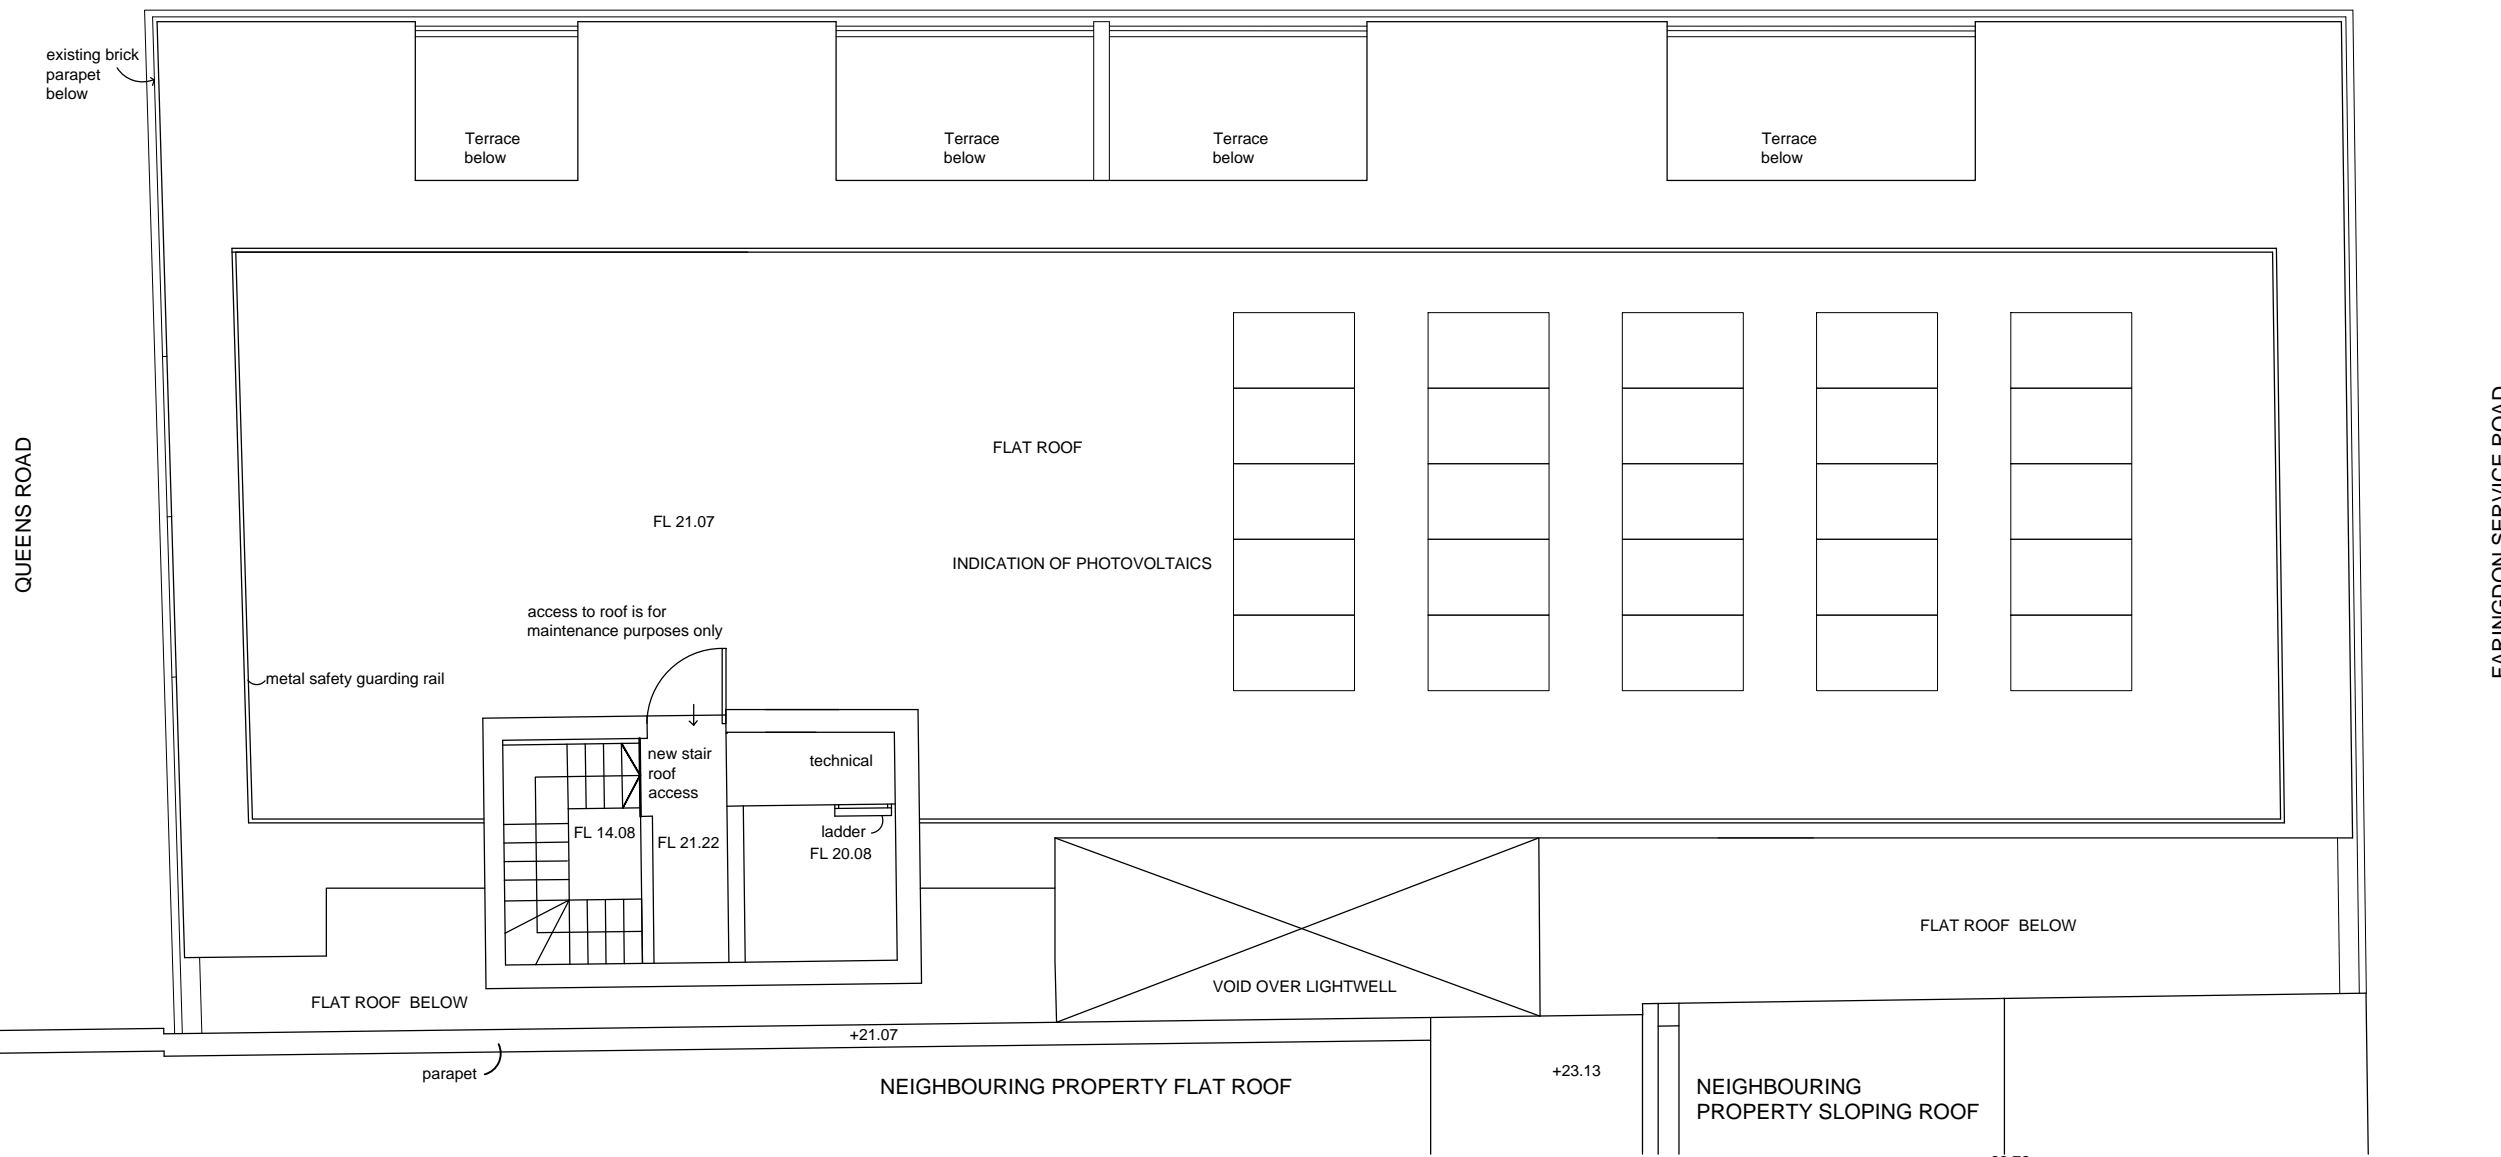

ROOF PLAN

REVISION ISSUED FOR PLANNING #
ISSUED 04/06/2018

1b QUEENS RD
SOUTHEND-ON-SEA
SS1 1LT

PROJECT ADDRESS

PROPOSED ROOF
PLAN
DRAWING SCALE 1:100@A3

AUTHOR RT
CHECKED MV

DATE PROJECT DRAWING# REV#
1422 203 # 30i
BCIstudio
152-160 City Rd, London EC1V 2NX
T-44 (0)2087429945 E info@bci-studio.com studio