



AJ

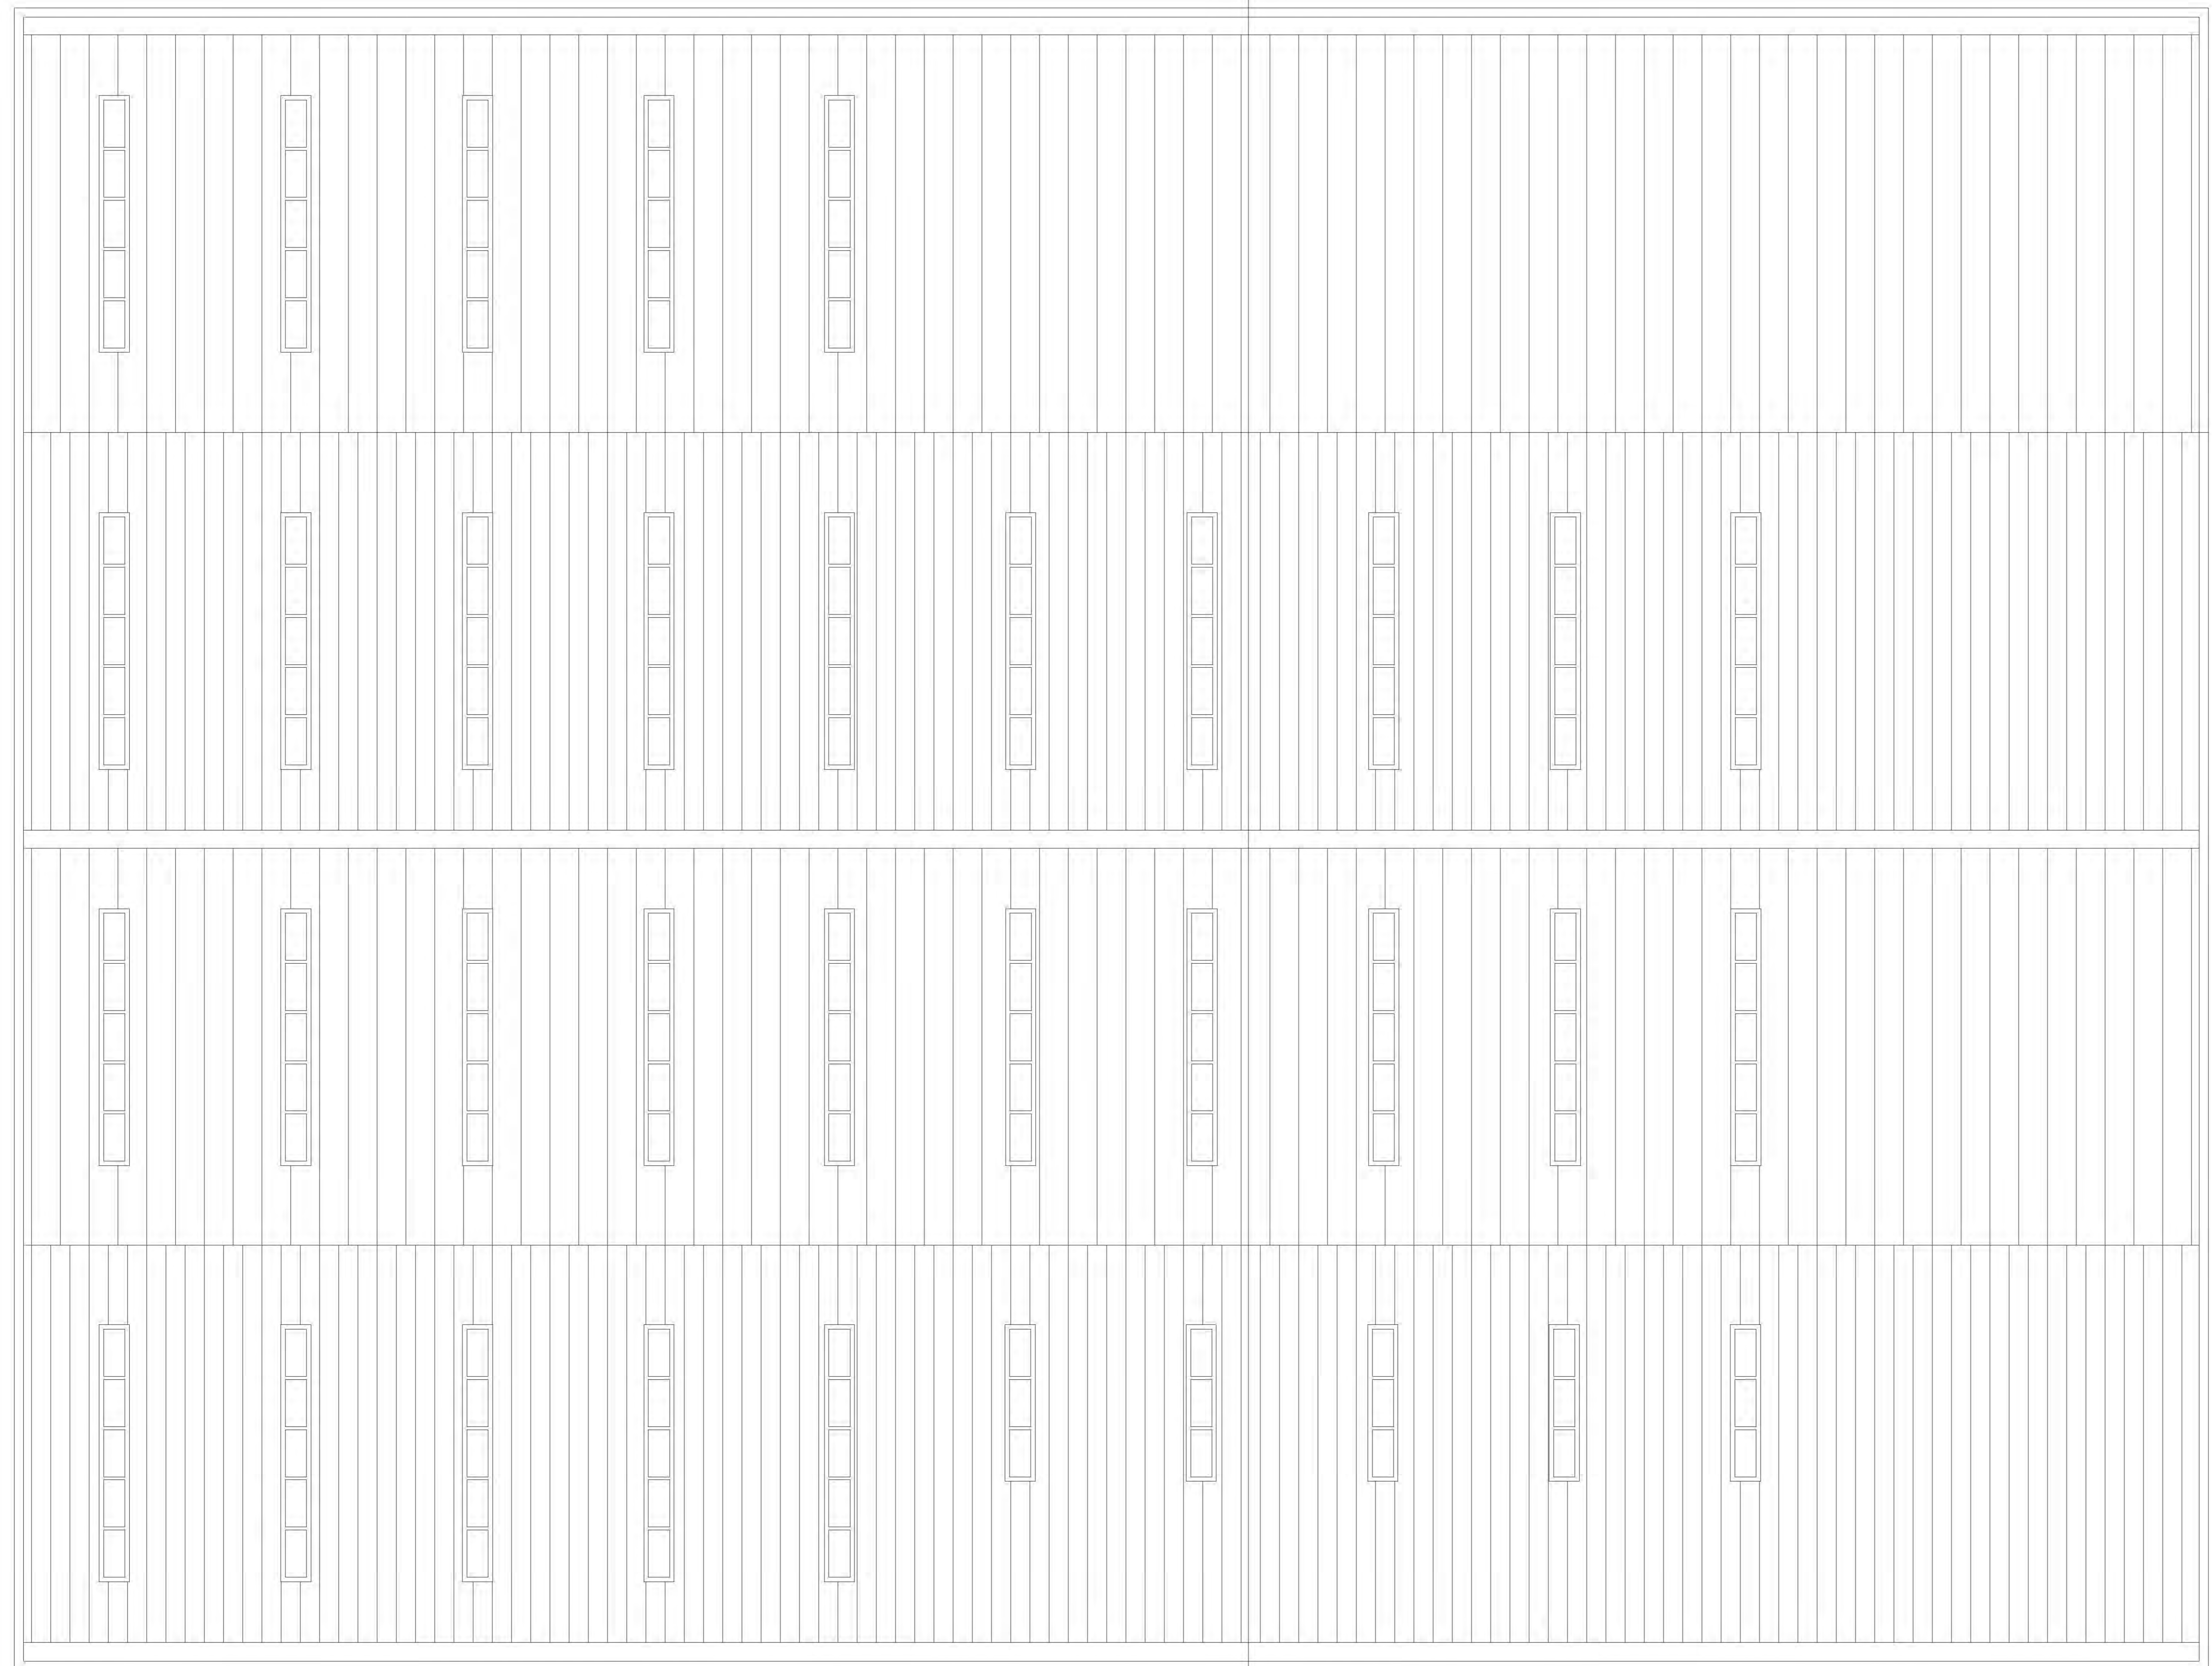

IA

ROOF PLAN AS EXISTING

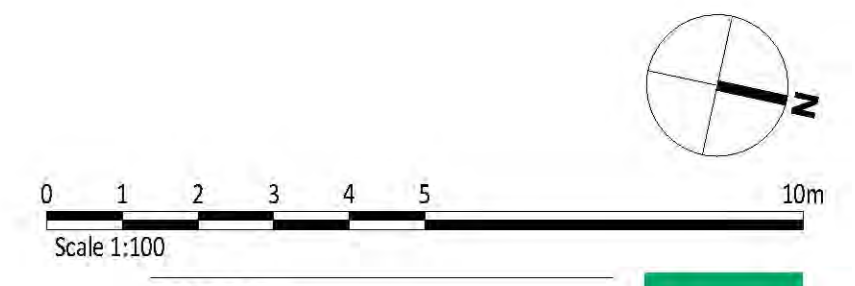

Client:
**GEORGE CAPITAL 2
(SOUTHEND) LTD**



Project:
**London Road Retail Park
SOUTHEND**

24 Church St West,
Woking, Surrey,
GU24 0JF
01483 404310
info@prcgroup.com
www.prcgroup.com

Drawing Title:
**Roof plan
as existing**

Scale @ A0: 1:100
Checked by: SC
Date: Jul 2018

Job No: 10963
Stage: PL 008

Issue Status:
 Construction
 Information
 Tender
 Preliminary
 Approval
 Woking
 London
 Milton Keynes
 Warsaw