




SOUTH ELEVATION AS EXISTING

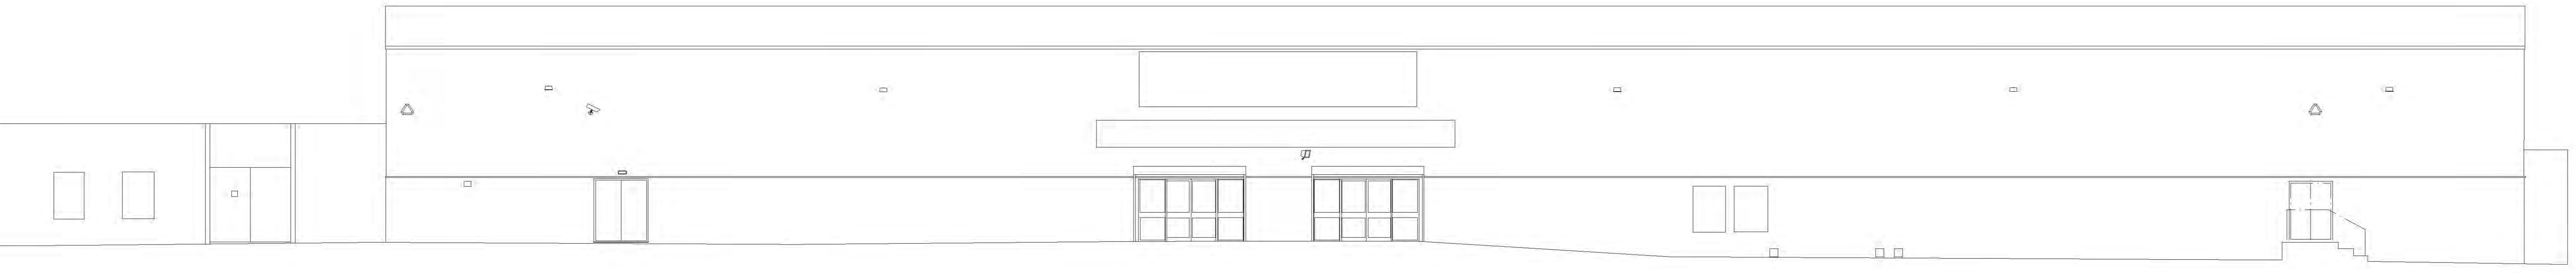

NORTH ELEVATION AS EXISTING

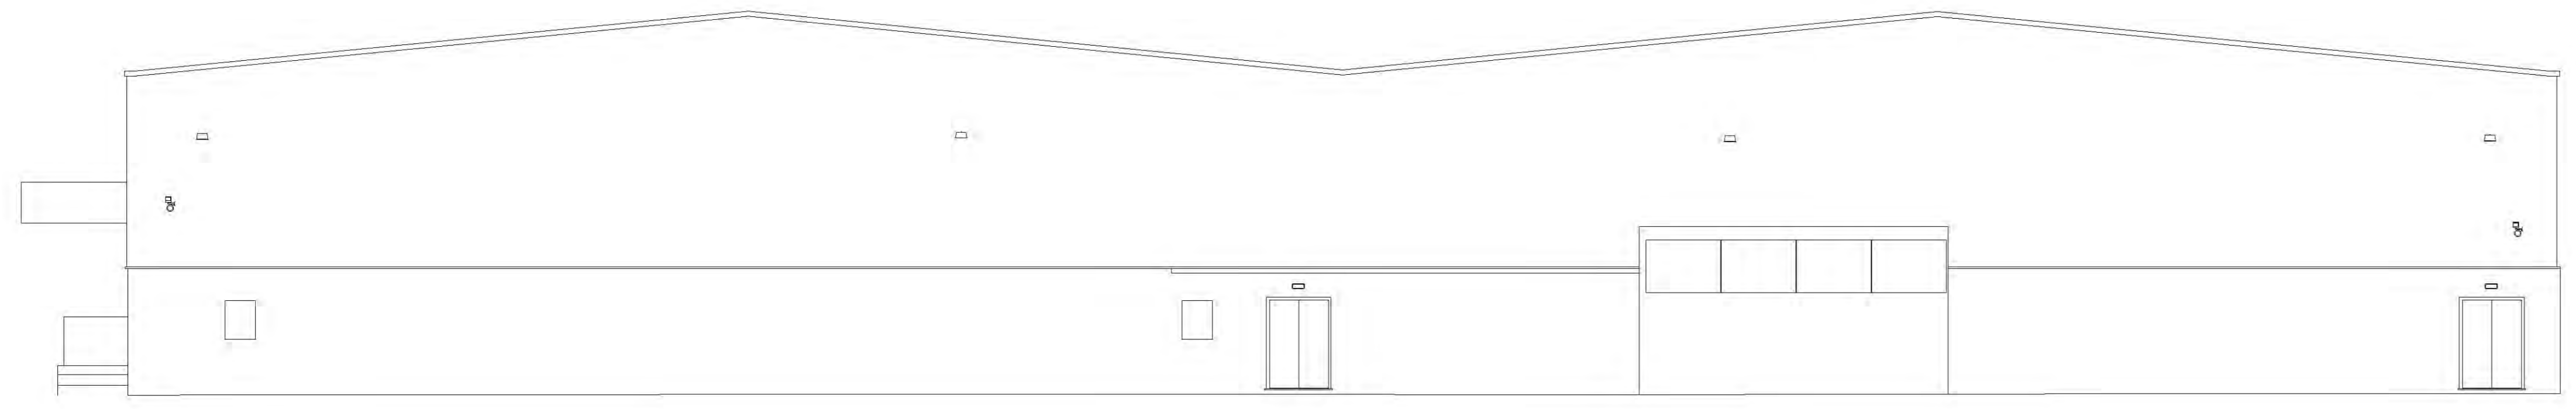

WEST ELEVATION AS EXISTING

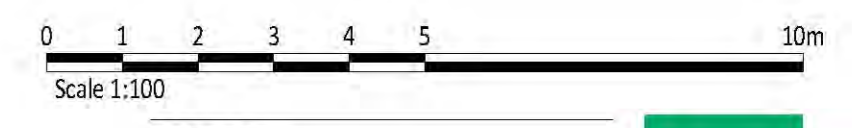

Client:
**GEORGE CAPITAL 2
 (SOUTHEND) LTD**

Project:
**London Road Retail Park
 SOUTHEND**

Drawing Title:
**Elevations
 as existing**

Scale @ A0: 1:100 Checked by: SC Date: Jul 2018

Job No: 10983 Stage: PL 010 Drawing No: Rev:

Issue Status:
 Construction Preliminary
 Information Approval
 Tender

Offices:
 Woking
 London
 Milton Keynes
 Warsaw

PIC Architecture & Planning