


# HENRY BURGERS, LEIGH-ON-SEA.



General:  
 This drawing is the copyright of More Space Architecture Ltd, which cannot be copied without prior consent.  
 The drawing is to be read in conjunction with all other drawings, schedules and specifications, and all other relevant consultants and/or specialists' information relating to the project.  
 All dimensions are in millimetres unless otherwise stated. Do not scale from this drawing, use figure dimensions only. All levels and dimensions to be checked on site prior to commencement of works.  
 All discrepancies to be relayed back to More Space Architecture Ltd as soon as possible.  
 The contractor is to comply in all respects with the current Building Regulations whether or not specifically stated on these drawings.  
 IMPORTANT NOTE: Works to be fully compliant with the CDM 2015 Regulations.

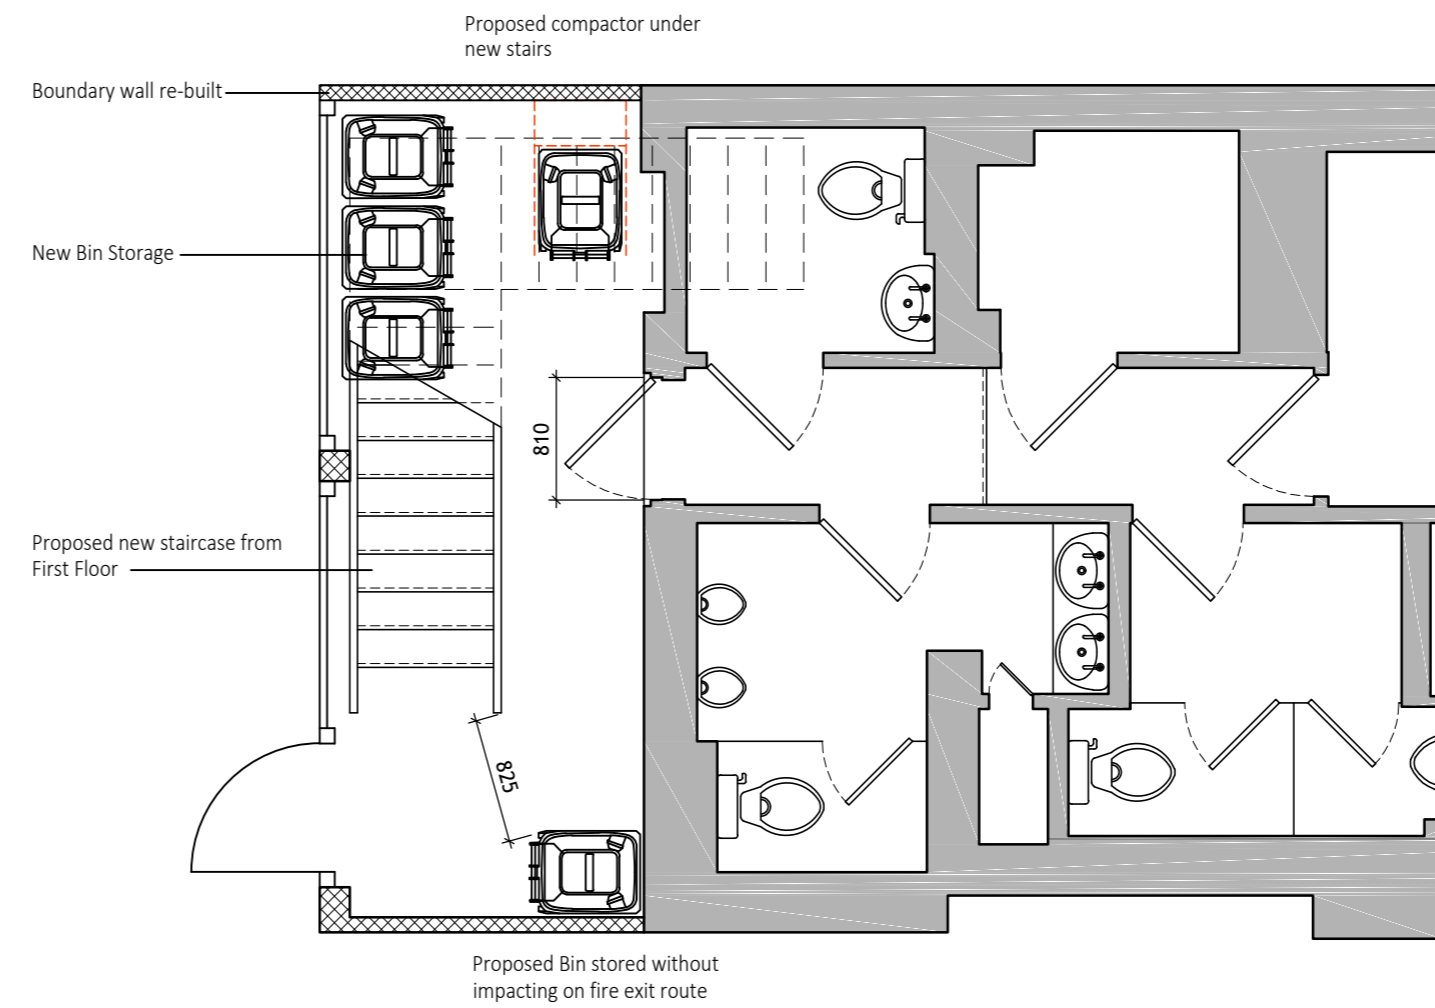

**PROPOSED PLAN - REAR**  
 SCALE 1:50

REV:	DATE:	COMMENT:



T: 01702 522779 M: 07581 389076

info@morespacearchitecture.co.uk

4 SPRINGWATER CLOSE, LEIGH-ON-SEA, ESSEX, SS9 5BN


CLIENT: **HENRY BURGERS**

PROJECT: **141 BROADWAY  
 LEIGH-ON-SEA  
 ESSEX  
 SS9 1PJ**

DRAWING: **PROPOSED BIN STORAGE DETAILS**

SCALE:	<b>1:50 @ A2</b>	DATE:	<b>07.11.2018</b>
PROJECT NO:	<b>18-030</b>	DRAWING NO:	<b>204</b>
		REVISION:	<b>01</b>

DESIGN - PLANNING - BUILDING REG'S

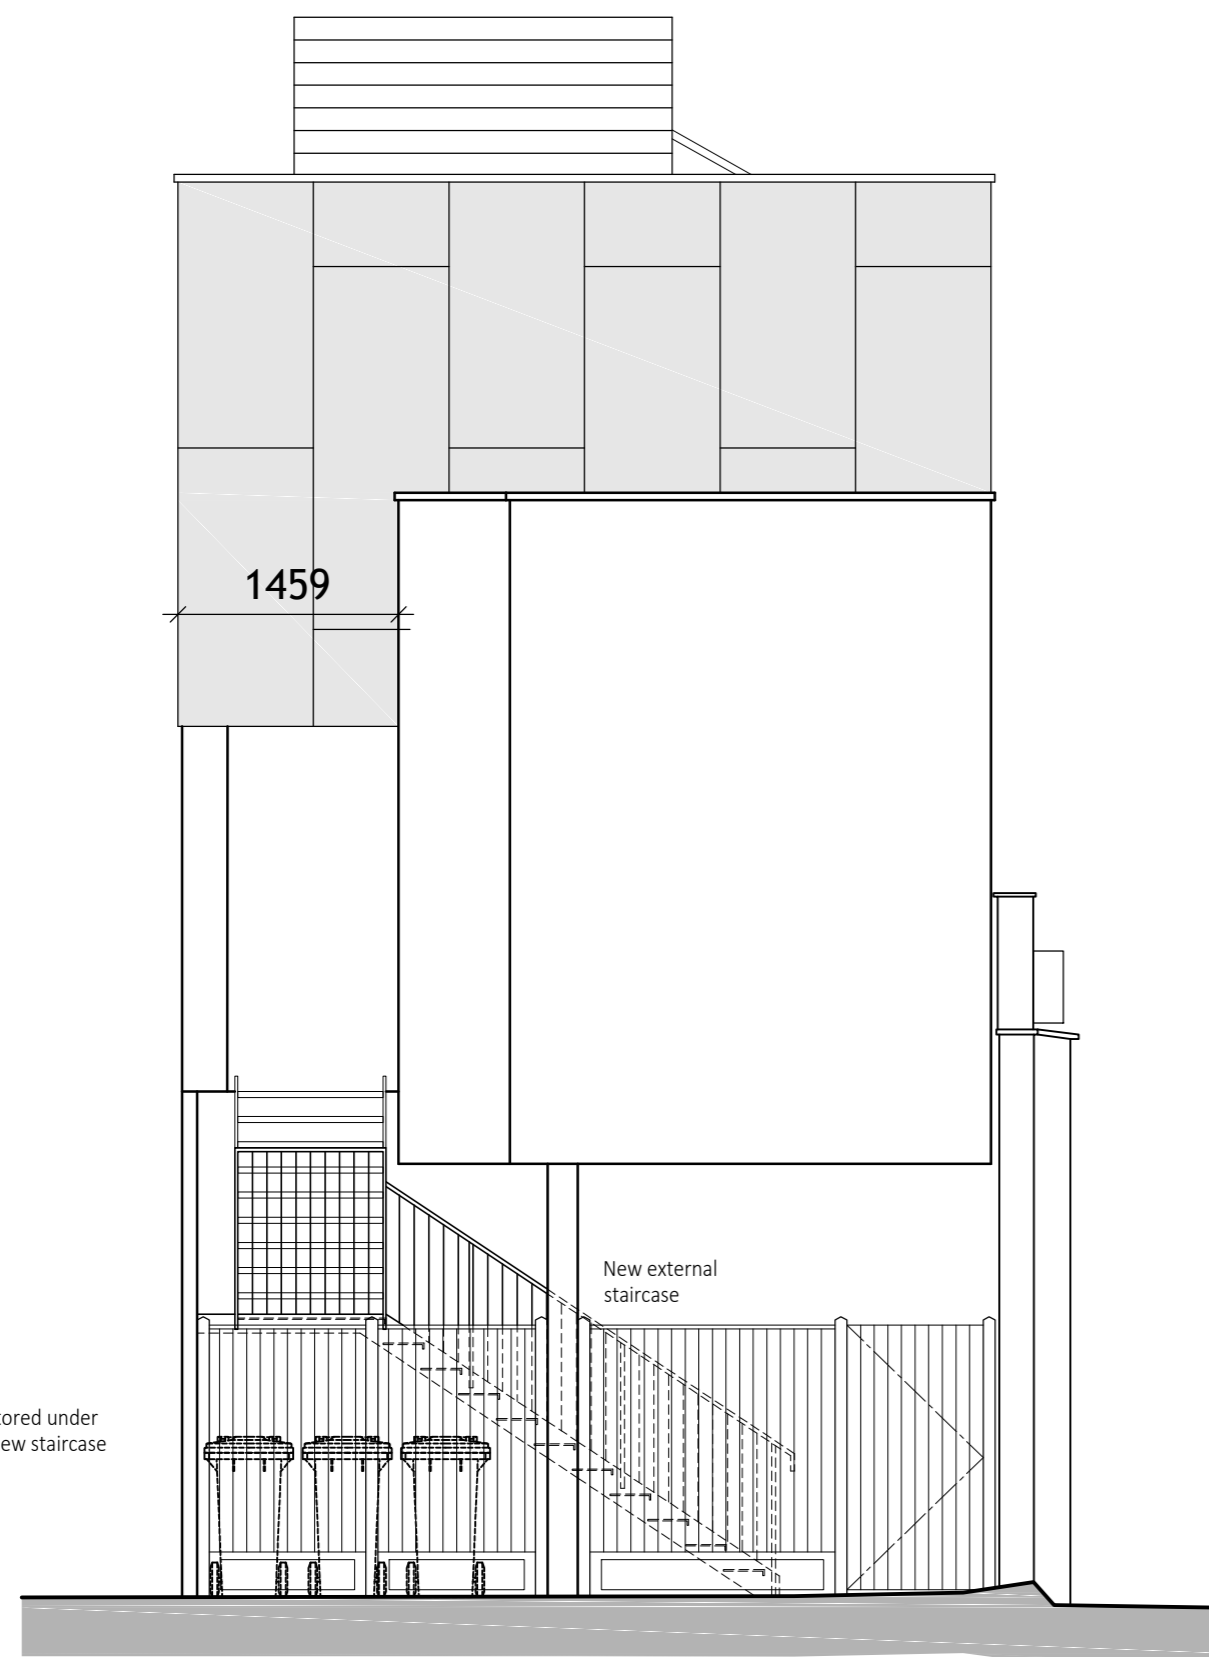

**PROPOSED REAR ELEVATIONS**  
 SCALE 1:50

