


DO NOT scale from this drawing. DO NOT use any information without checking on site. DO NOT use any of the building areas indicated for valuation, purchase, sale or any legally binding contract unless explicitly authorized. DO NOT reproduce any part of this drawing without prior written consent. CHECK this drawing in the latest revision. If in doubt - ask. If this drawing has been received by e-mail it should not be used as a contract document unless subsequently validated by a hard copy and issue sheet.

Copyright russ drage architects ltd 2017

Revision notes.



Fairfax Drive - Street Elevation in Context

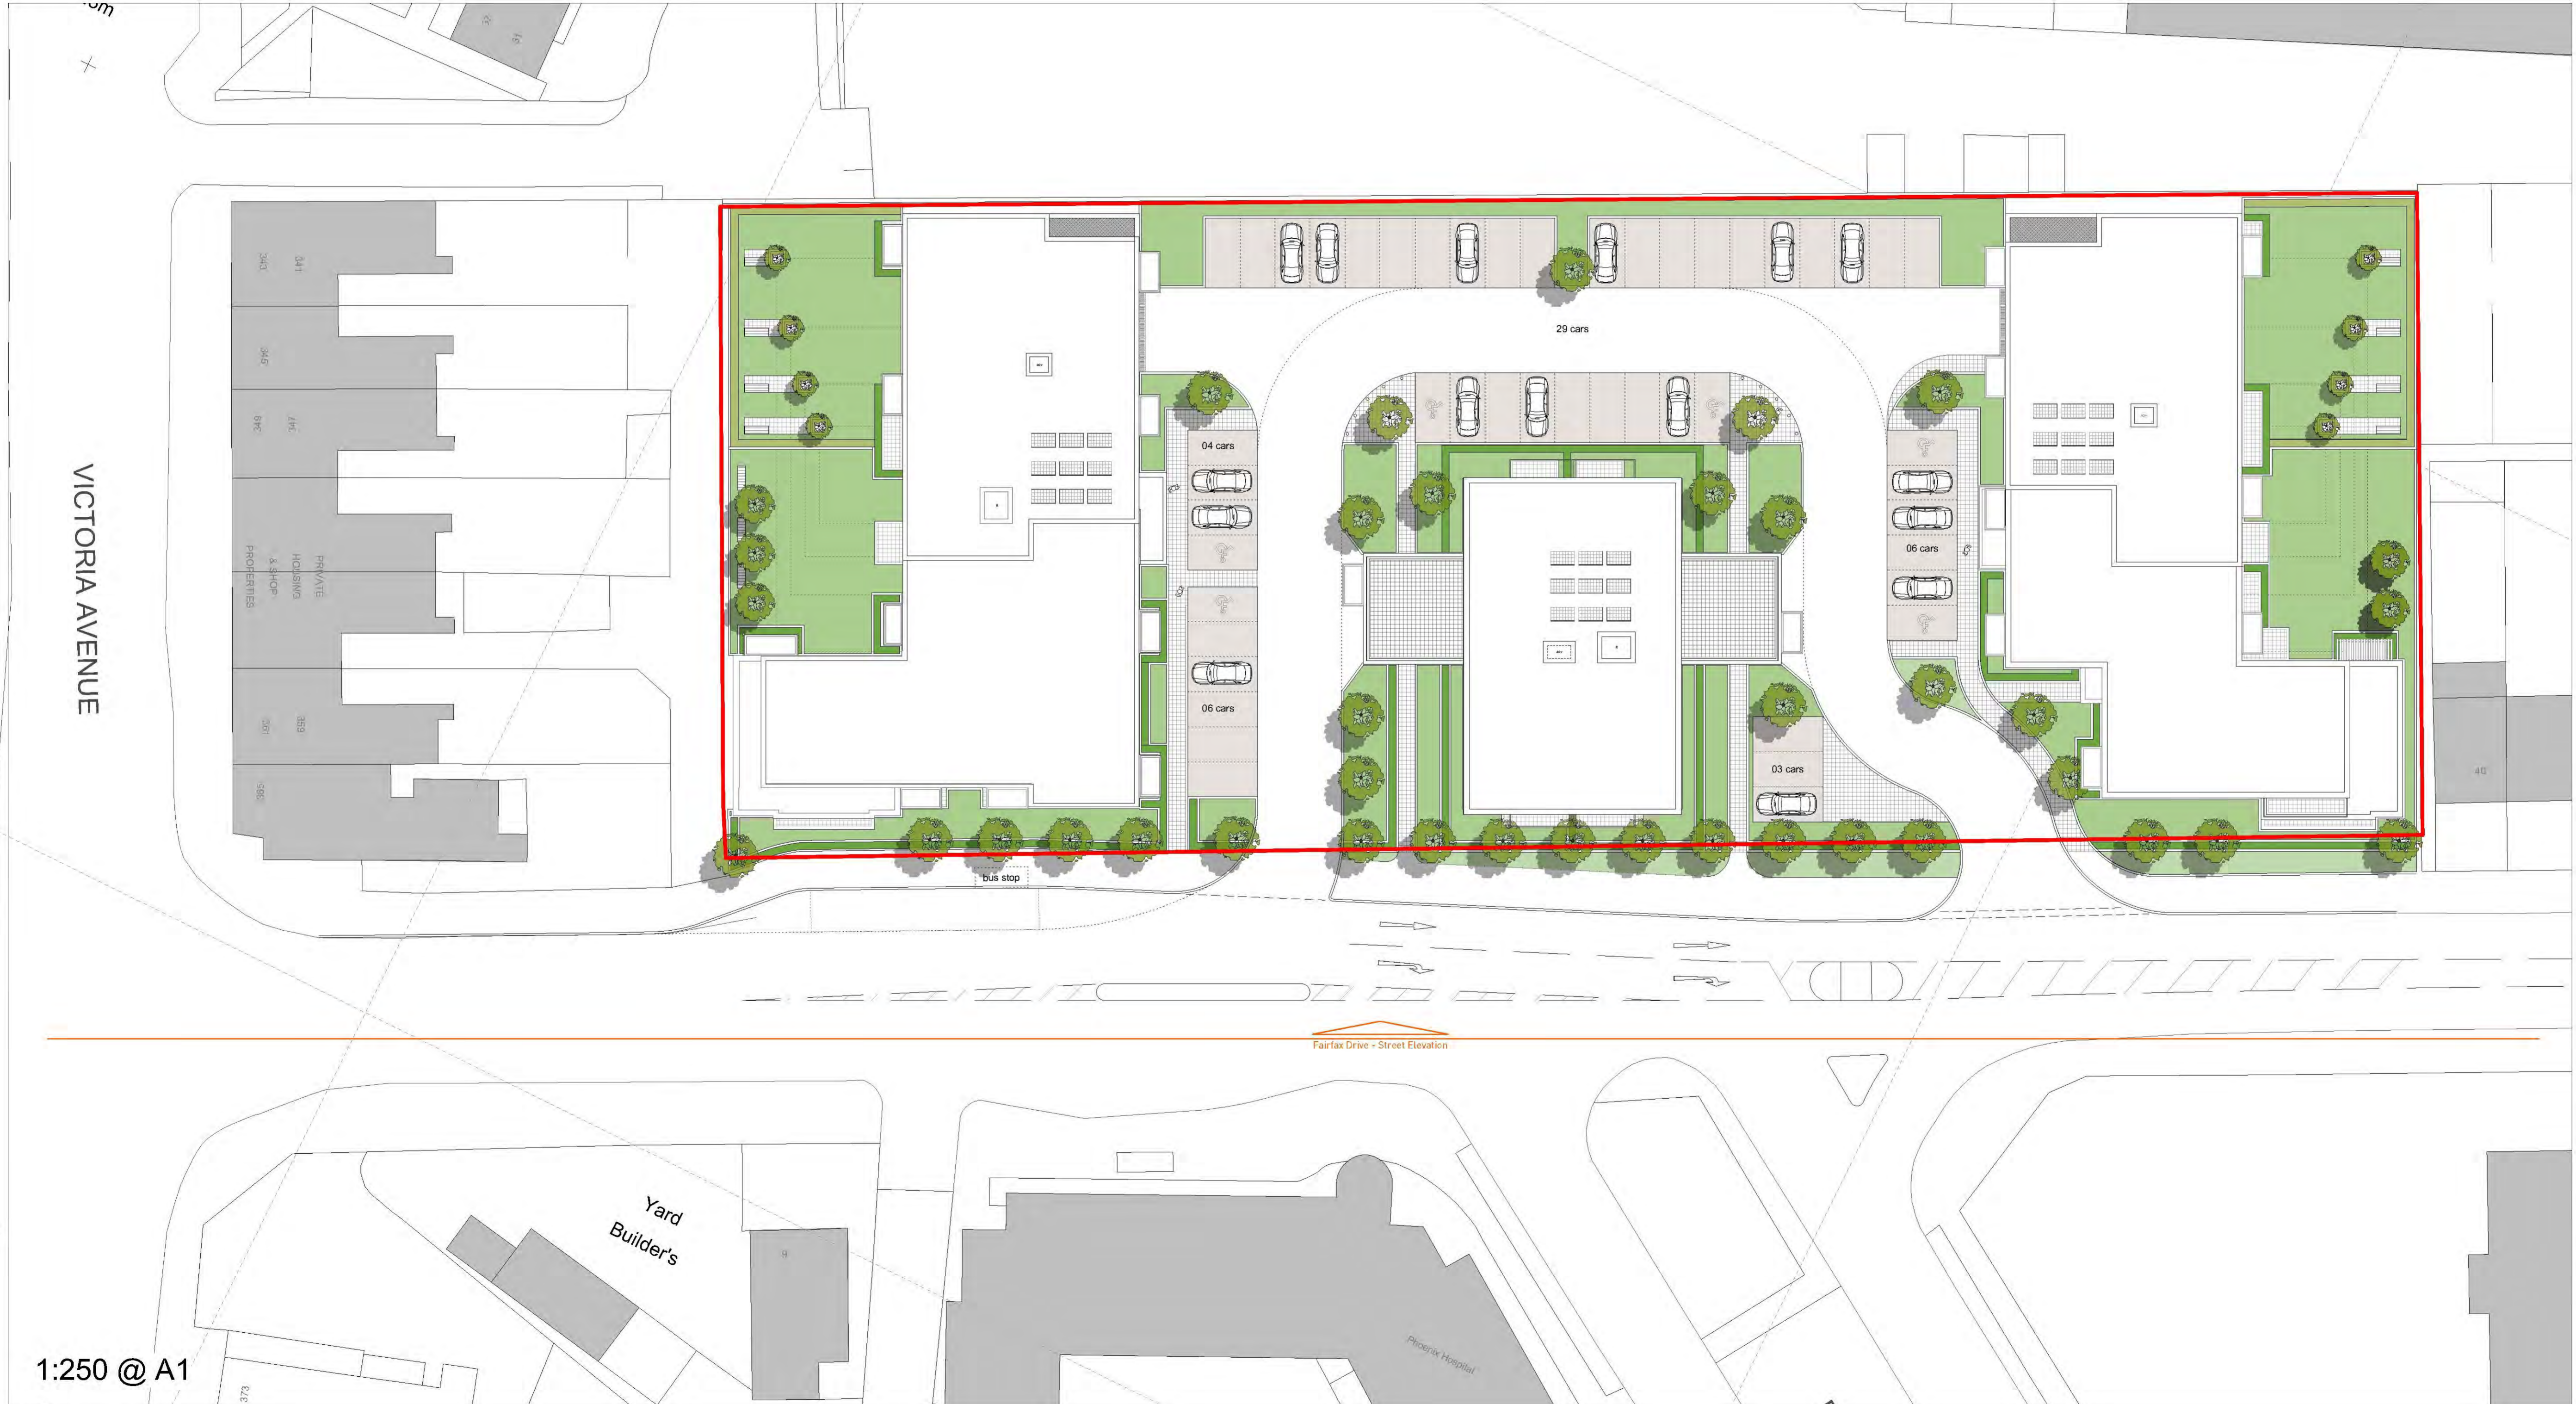

Fairfax Drive - Street Elevation

1:250 @ A1

1:1  
1:250  
0 10mm 20 30 40  
0 1 2 3 4 5 6 7 8 9 10

Client / project:		
Weston Homes		
Prospects College, Southend-on-sea		
Drawing title:		
Roof plan & Street Elevation in context		
Drawing status:		
PLANNING		
Date:	Drawn by:	Project / Drawing Ref:
09/03/18	br	AP234-P007
Scale:	Checked by:	Revision:
1:200@A1	rd	E

russdrage architects  
3 the offices, 10 fleet street, brighton, east sussex, bn1 4ze  
+44(0)1273 667993 +44(0)1273 667994  
russdrage@russdrage-architects.com