







Proposed Elevations - 1:100

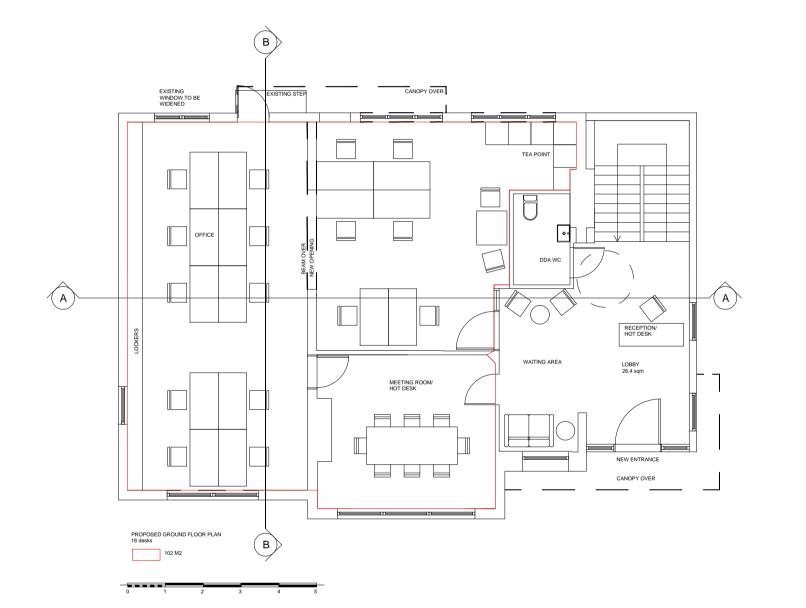

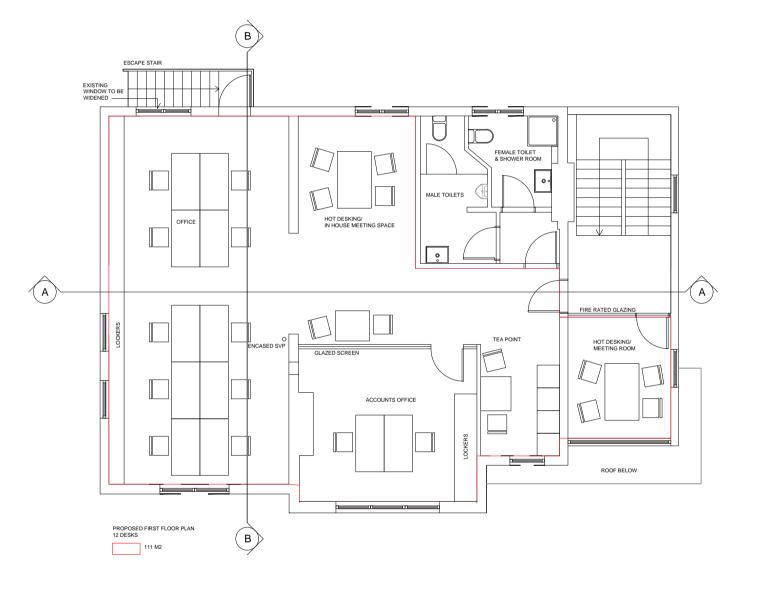


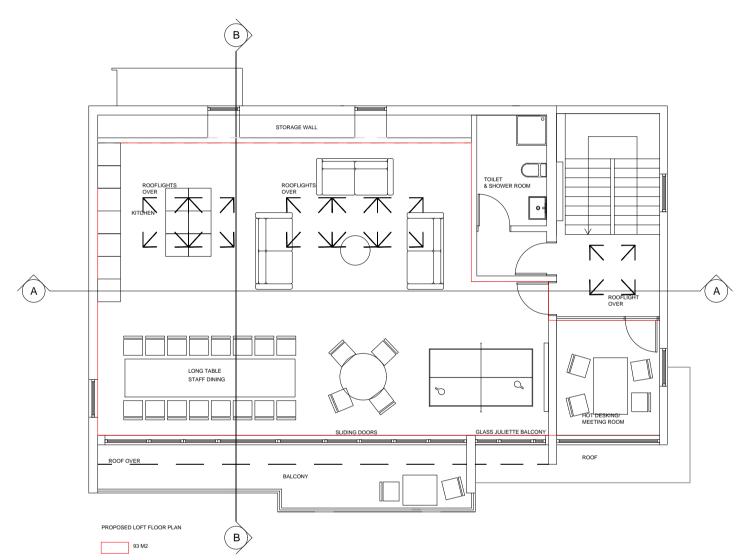


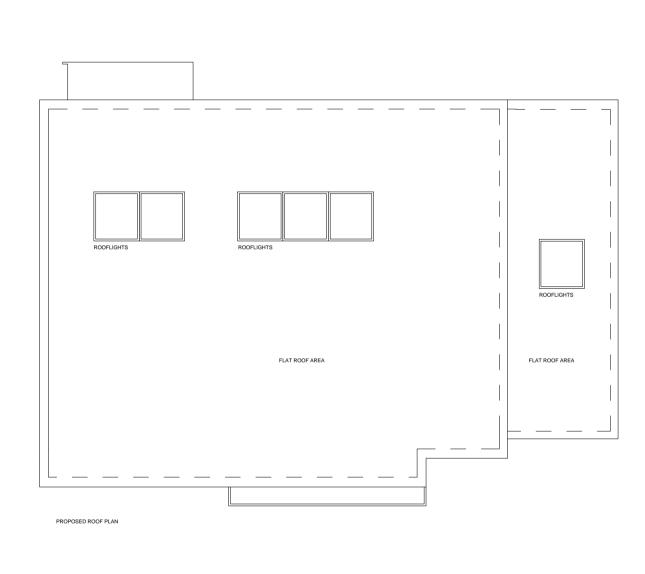

Proposed Plans - 1:100

Proposed Sections - 1:100

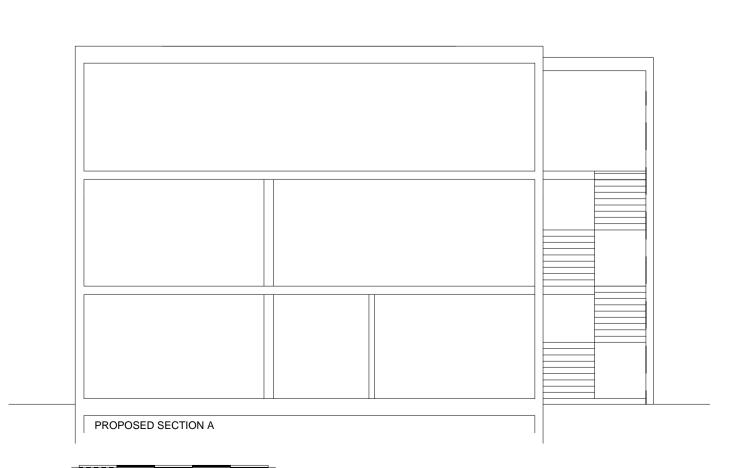

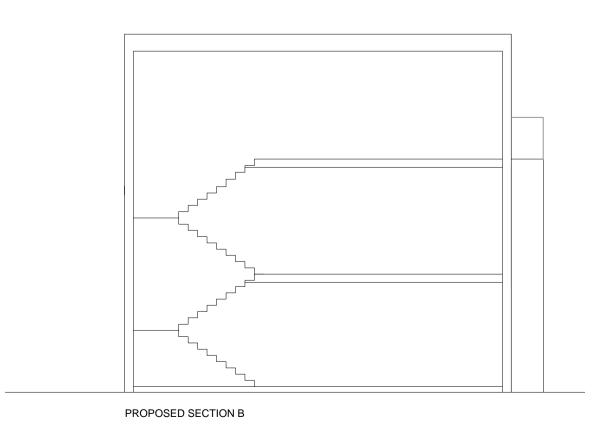



FRONT AND REAR ELEVATIONS



ROOF CANOPIES



SIDE ELEVATIONS





RAL 7043 Traffic Grey B	SKARCHITECTS 853-855 London Road Westcliff-on-Sea SS0 9SZ
7043	Tel: 01702 509250 Email: info@skarchitects.co.uk

Drawn by:

- WINDOWS TO SF - MATERIALS C - PLANNING ISSUE


NICK HYDE, JAMES HYDE

FORRESTER HYDE 1279 LONDON ROAD LEIGH-ON-SEA SOUTHEND ON SEA SS9 2AD

Drawing Title: PROPOSED

Drawing no: 528_P104

Scale: 1:100 @ A1

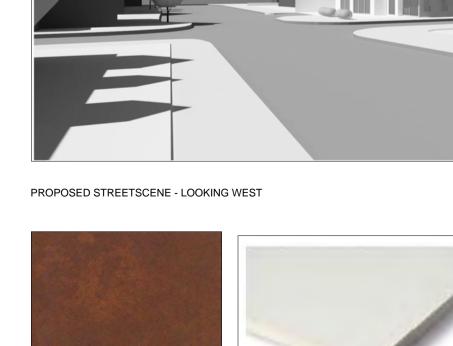



WINDOW REVEALS

