



PROPOSED SITE PLAN 1:100

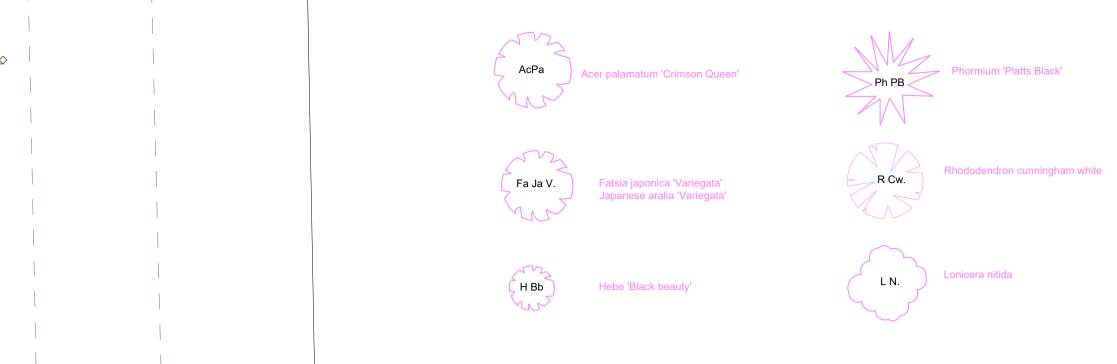

Plant		Mature Height	Mature Width	Maintenance
Rhododendron cunningham white		1.5-2.5m	2.5-4m	Light pruning or shaping immediately after flowering (spring)
Lonicera nitida	Wilson honeysuckle	2.5-4m	2.5-4m	Prune any time from spring to autumn, to be maintained maximum 1200mm height
Acer palamatum 'Crimson Queen'		1.5 - 2.5m	1.5 - 2.5m	Require little to no maintenance
Fatsia Japonica 'Veriegata', Japanese aralia 'Variegata'		1.5 - 2.5m	1.5 - 2.5m	Should not need pruning. If essential Prune mid to late spring
Hebe 'Black Beauty'		1 - 1.5m	1 - 1.5m	Should not need pruning. If essential Prune mid to late spring
Phormium 'Platts Black'		1 - 1.5m	1 - 1.5m	Dead or damaged leaves may be removed in the spring

LANDSCAPING

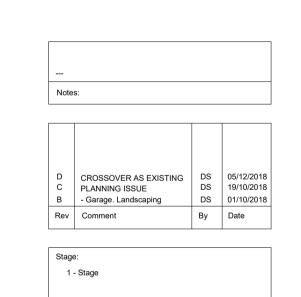

Clie	nt:
١	NICK HYDE, JAMES HYDE
Proj	ect:
1 L	FORRESTER HYDE 1279 LONDON ROAD LEIGH-ON-SEA SOUTHEND ON SEA SS9 2AD ESSEX
Drav	wing Title:
F	PROPOSED SITE PLAN

Drawing no: 528_P106	Revision: D
Project no: 528-08-18	Drawn by: DS/MM
Scale: 1:100 @ A1	Chkd by: MM

SKARCHITECTS

853-855 London Road
Westcliff-on-Sea
SS0 9SZ

Tel: 01702 509250
Email: info@skarchitects.co.uk

NB.

Do not scale from this drawing
Drawing to be read in conjunction with all other issued drawings, documents and relevant consultants' information.

All information on this drawing is for guidance purposes only. All dimensions must be checked onsite.

This information is subject to Building Control requirements and the requirement of all relevant statutory authorities and service providers.