




1 BASEMENT PLAN - scale 1:100
G6003-2 Leigh Park Road

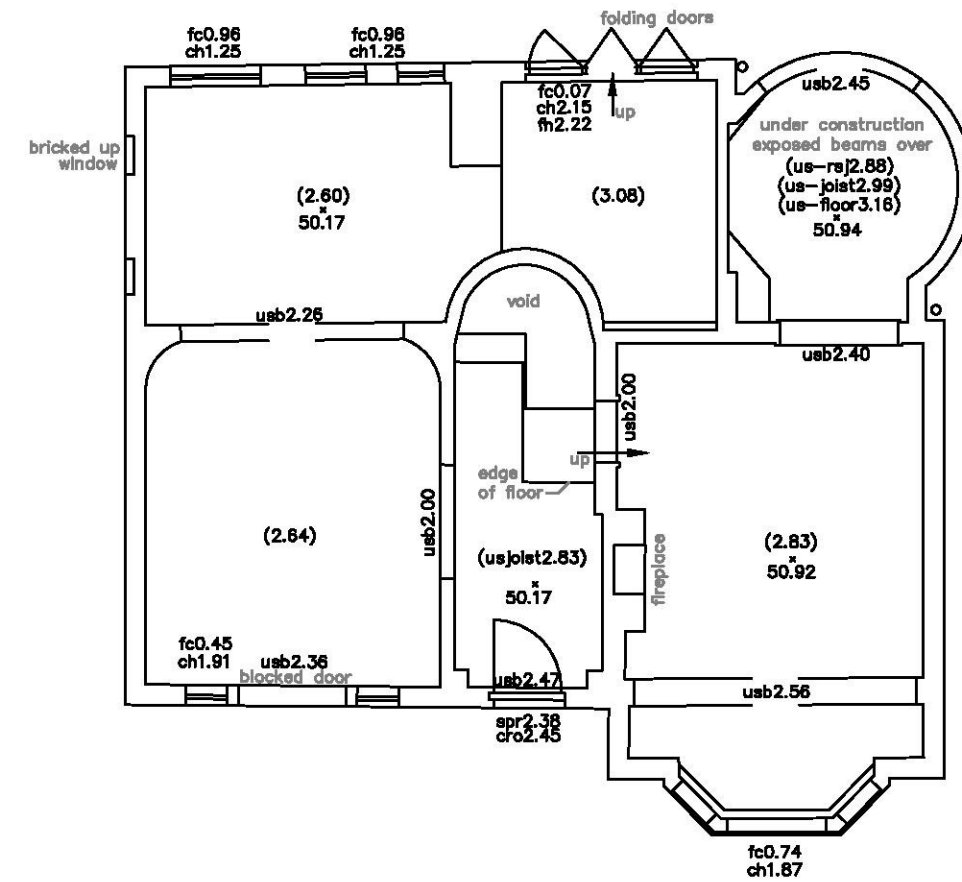


2 GROUND FLOOR PLAN - scale 1:100
G6003-2 Leigh Park Road

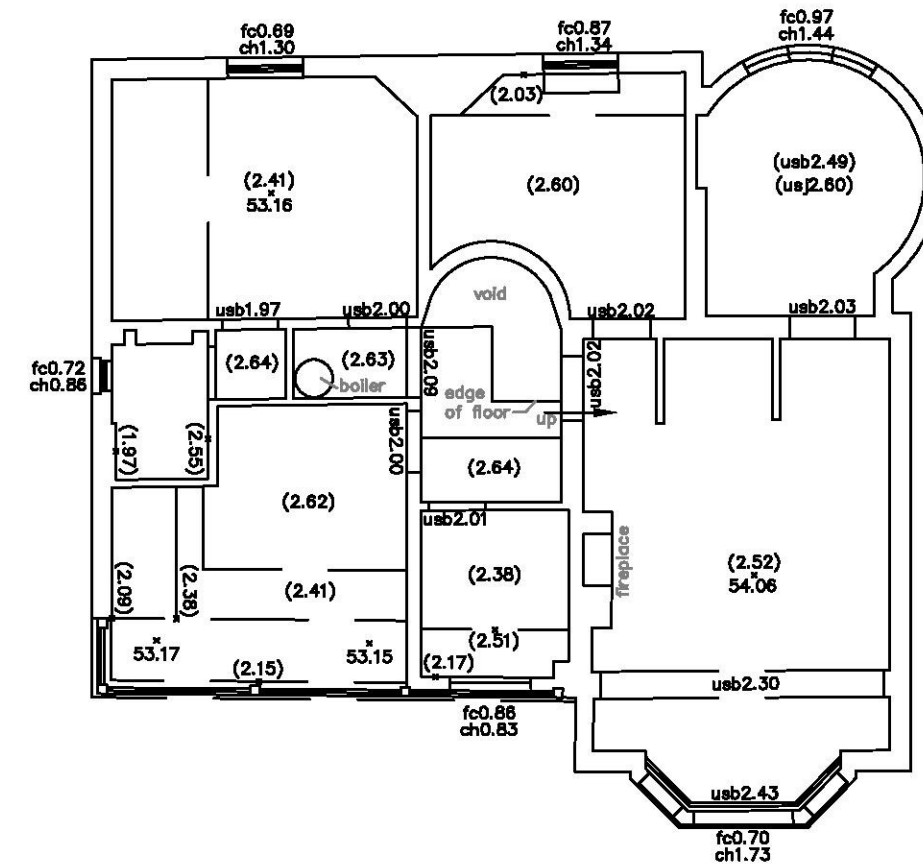

3 FIRST FLOOR PLAN - scale 1:100
G6003-2 Leigh Park Road

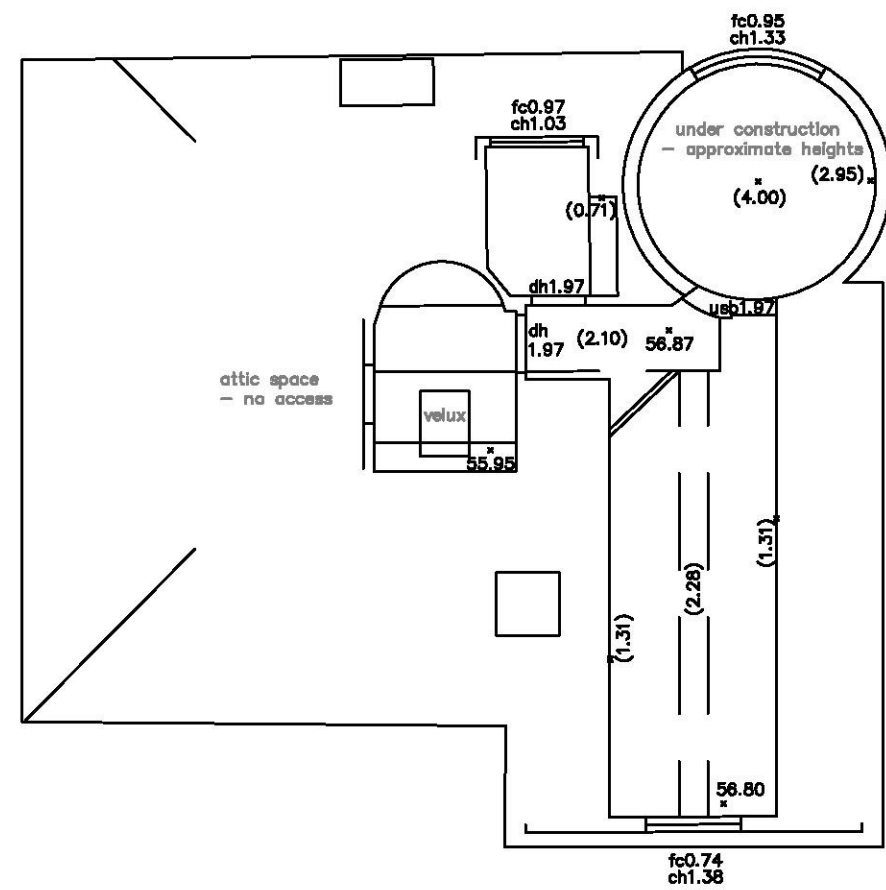

4 SECOND FLOOR PLAN - scale 1:100
G6003-2 Leigh Park Road

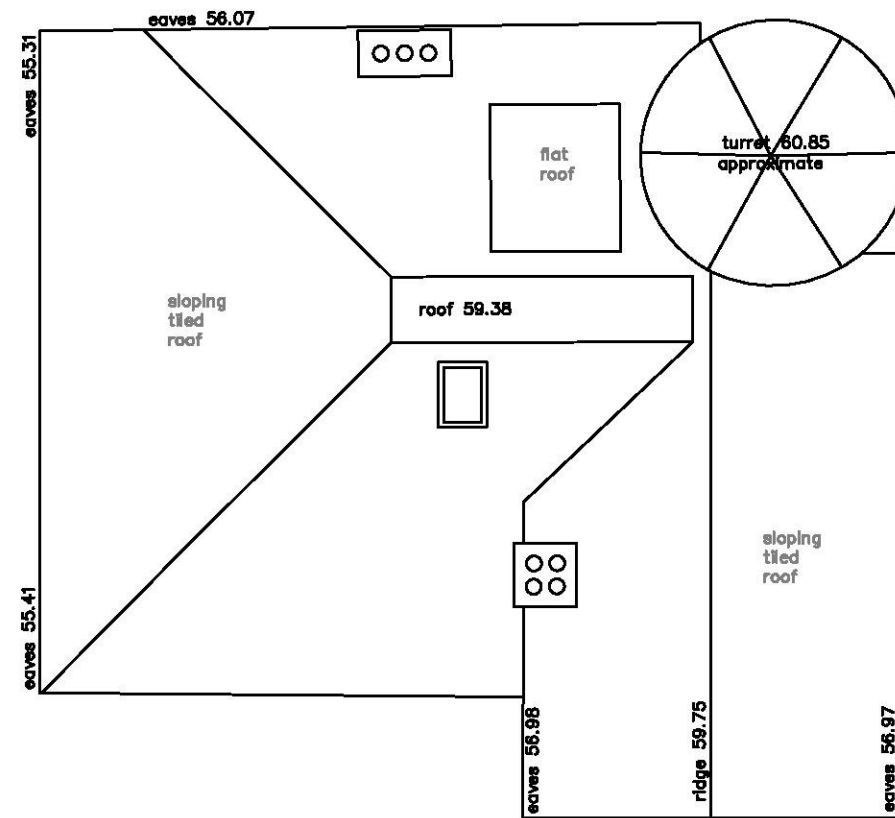

5 ROOF PLAN - scale 1:100
G6003-2 Leigh Park Road

Signature	Amendment	Date	Rev.
GRYPHON SURVEYS			
<small>Unit 5, Copford Hall Farm, Writtle Road, Margretham, Essex, CM4 0EL Telephone: 01277 212784 e-mail: admin@grypionsurveys.co.uk</small>			
Job Title: 11 LEIGH PARK ROAD LEIGH-ON-SEA		Drawn: SS/JW Checked: MW	
Description: FLOOR PLANS		Scale: 1/100@A1 Date: 06/18 Ref: G6003-2	