



1 EAST ELEVATION - scale 1:100
G6003-3 Leigh Park Road

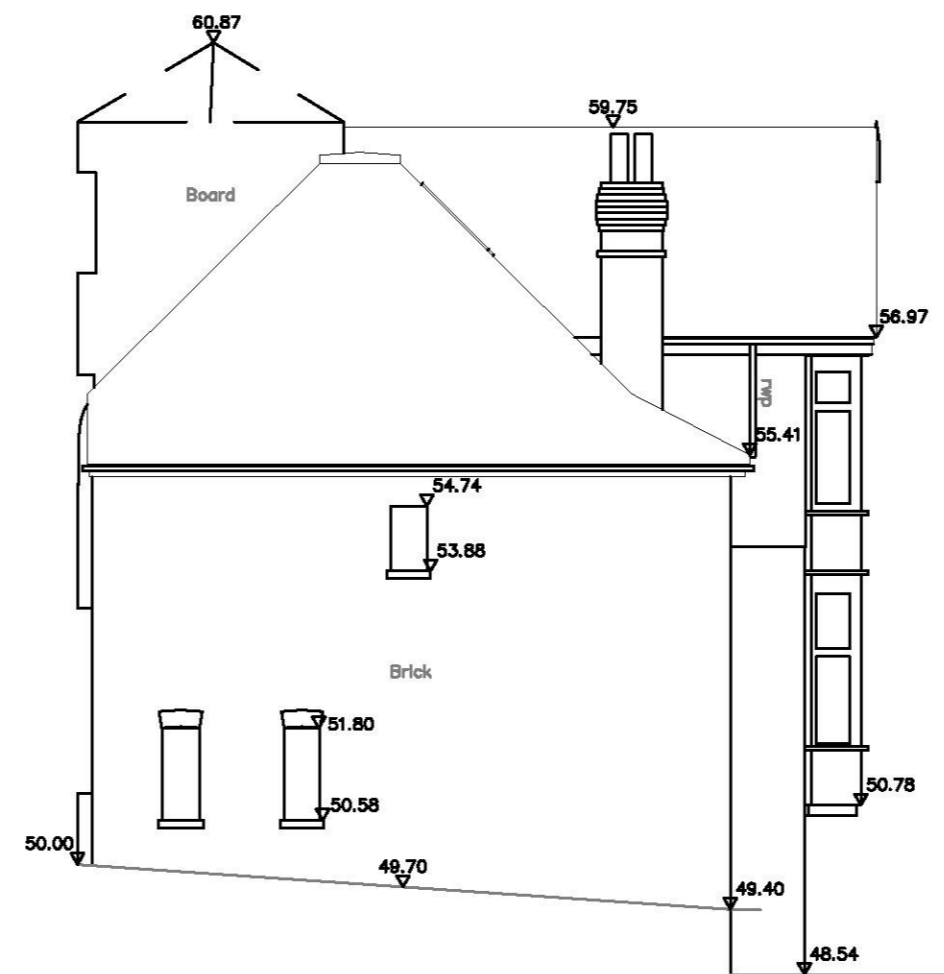


2 WEST ELEVATION - scale 1:100
G6003-3 Leigh Park Road

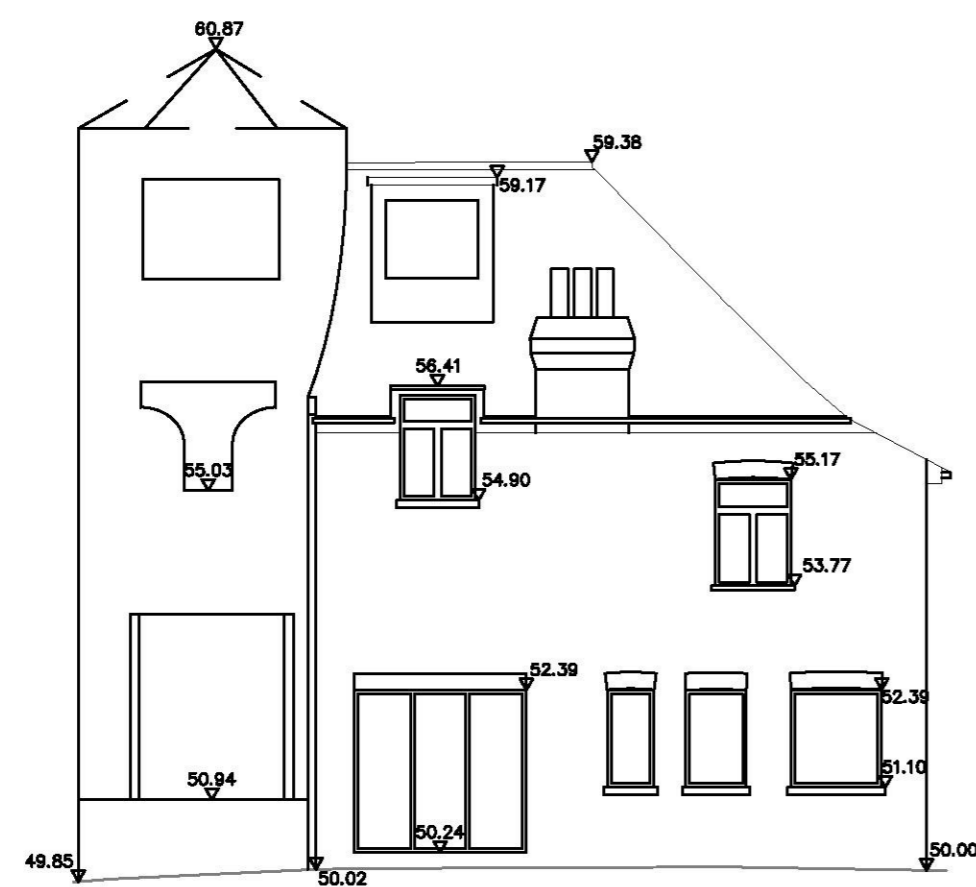

3 NORTH ELEVATION - scale 1:100
G6003-3 Leigh Park Road

Datum 45.00m

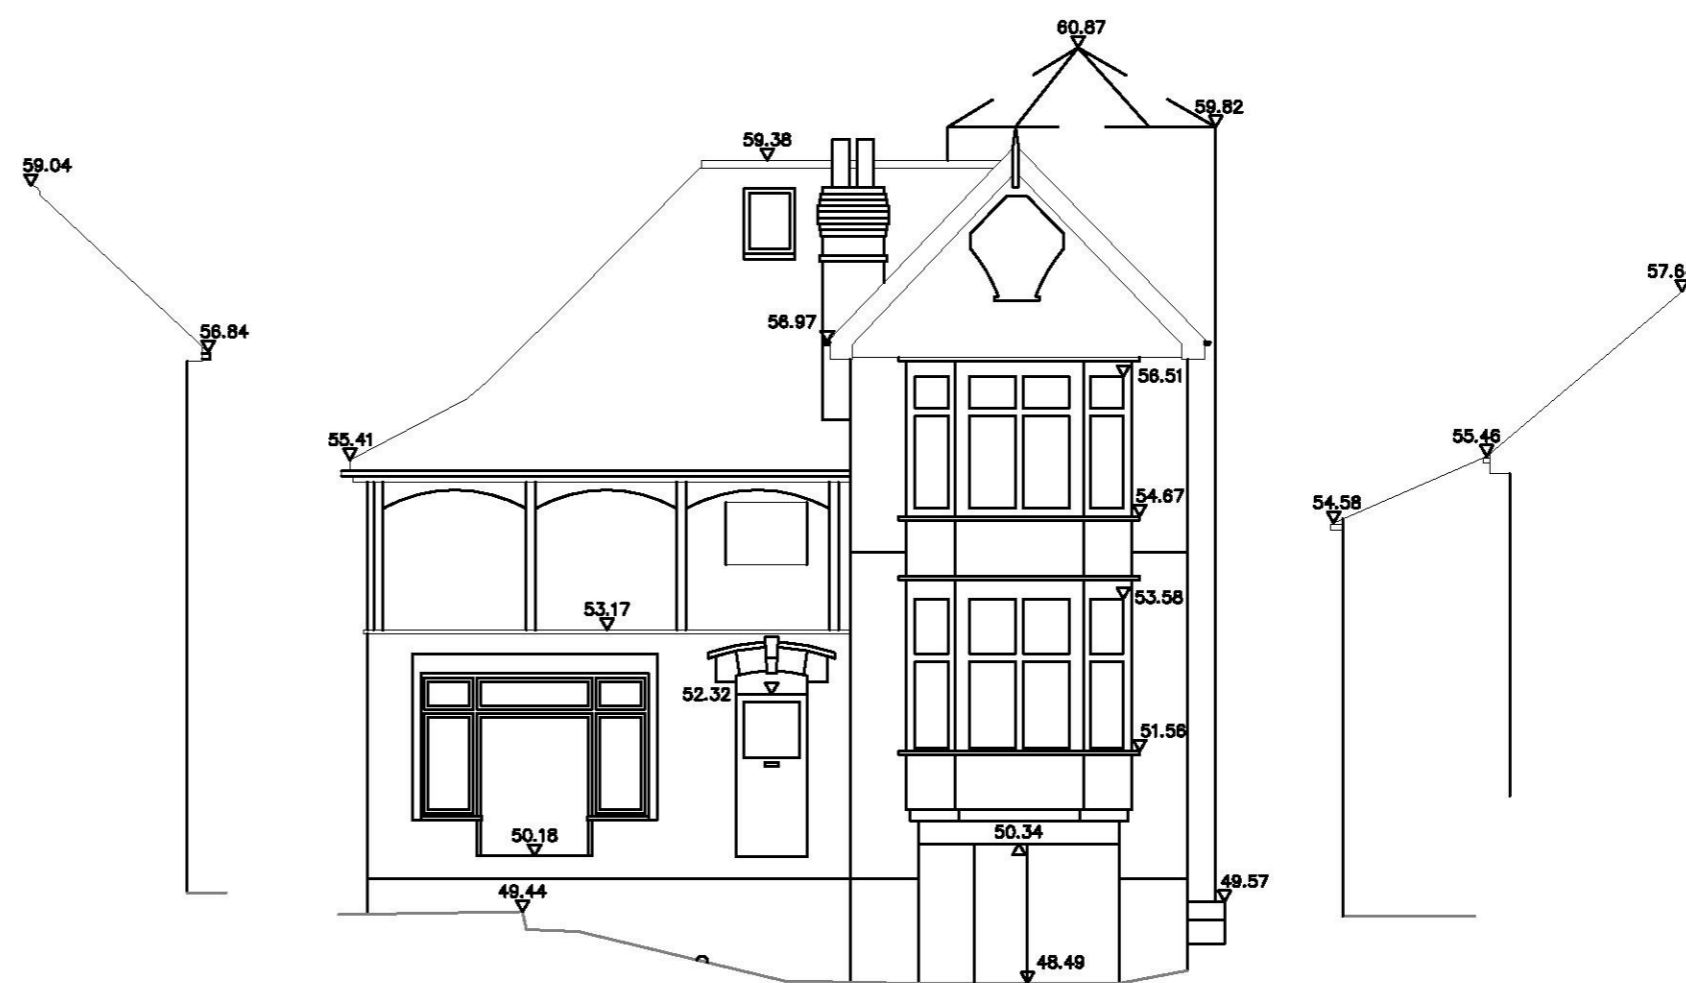

3 SOUTH ELEVATION - scale 1:100
G6003-3 Leigh Park Road

Datum 45.00m

Signature	Amendment	Date	Rev.
GRYPHON SURVEYS			
<small>Unit 6, Copford Hall Farm, White Road, Margeritins, Essex, CM4 0EL Telephone: 01277 212794 e-mail: info@grypkonsurveys.co.uk</small>			
Job Title: 11 LEIGH PARK ROAD LEIGH-ON-SEA		Drawn: SS/JW Checked: MW	
Description: ELEVATIONS		Scale: 1/100@A1 Date: 06/18 Ref: G6003-3	