




P100 Proposed Garage
1 Leigh Park Road

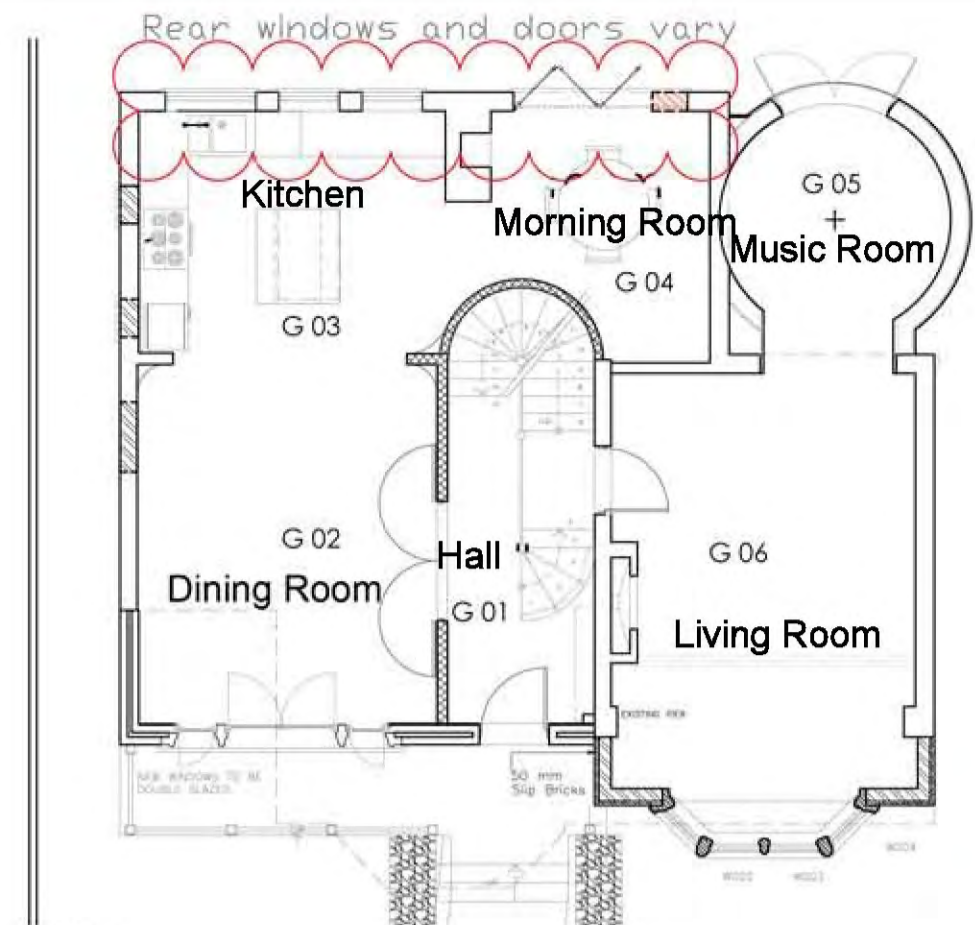

P100 Proposed Ground Floor
2 Leigh Park Road

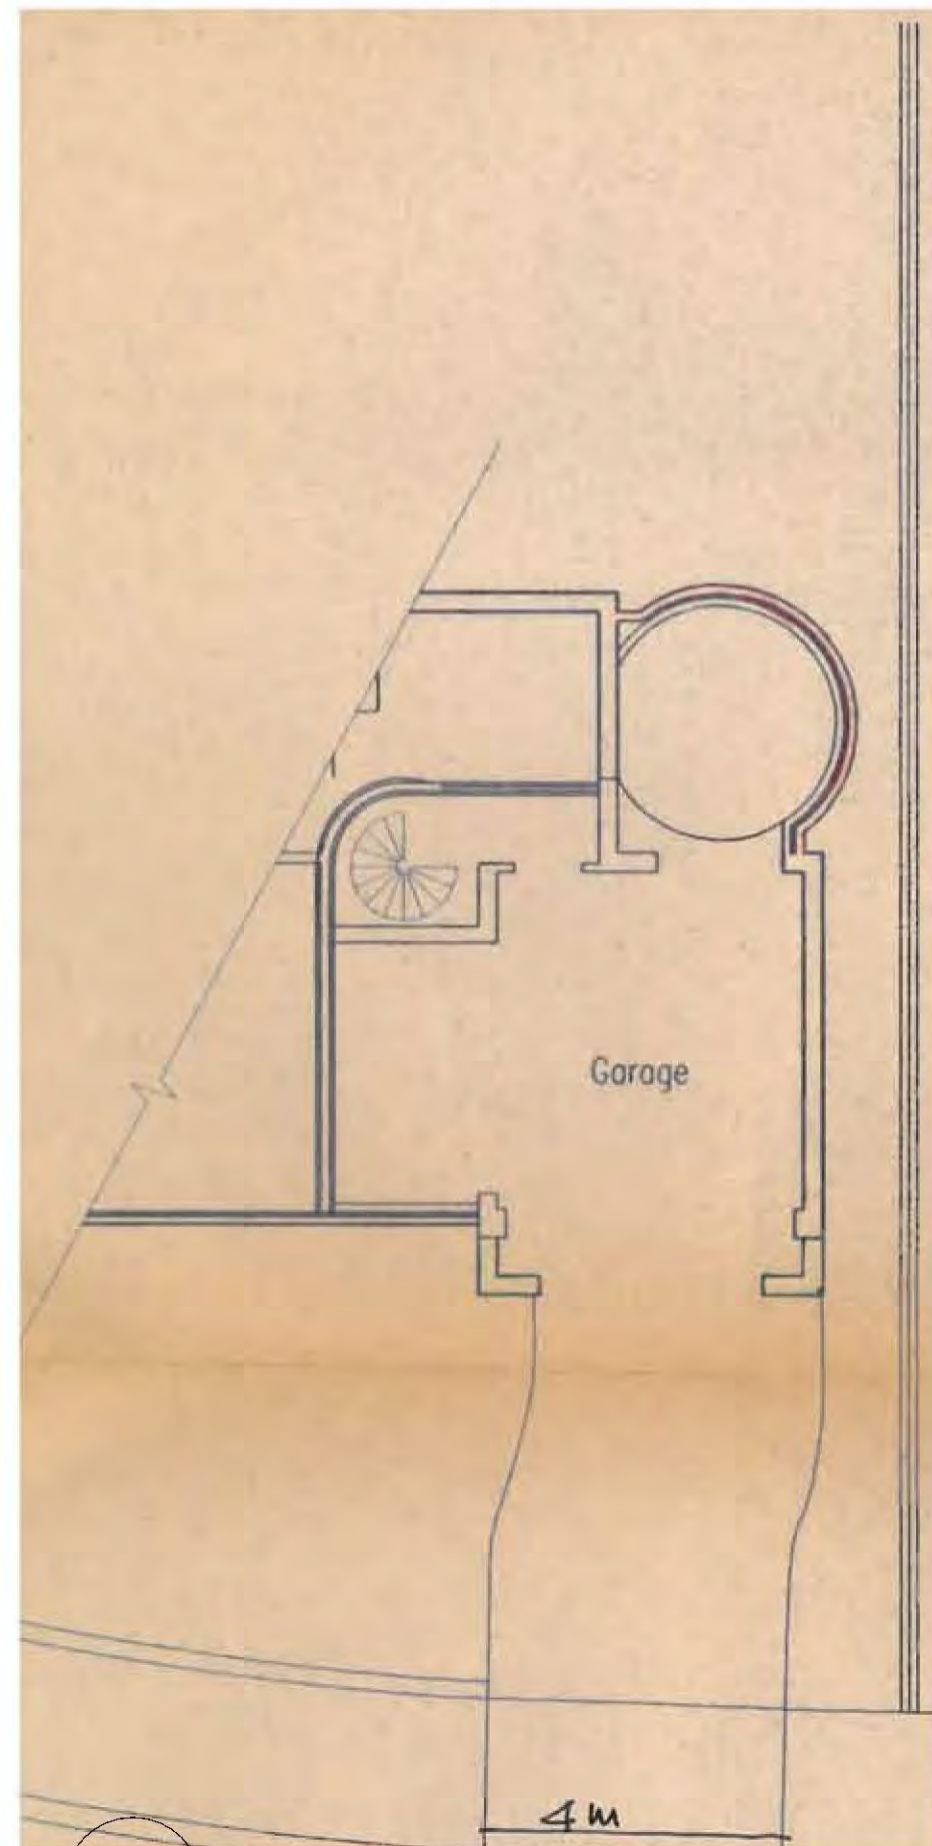

P100 1996 Approved garage plan
3 Leigh Park Road

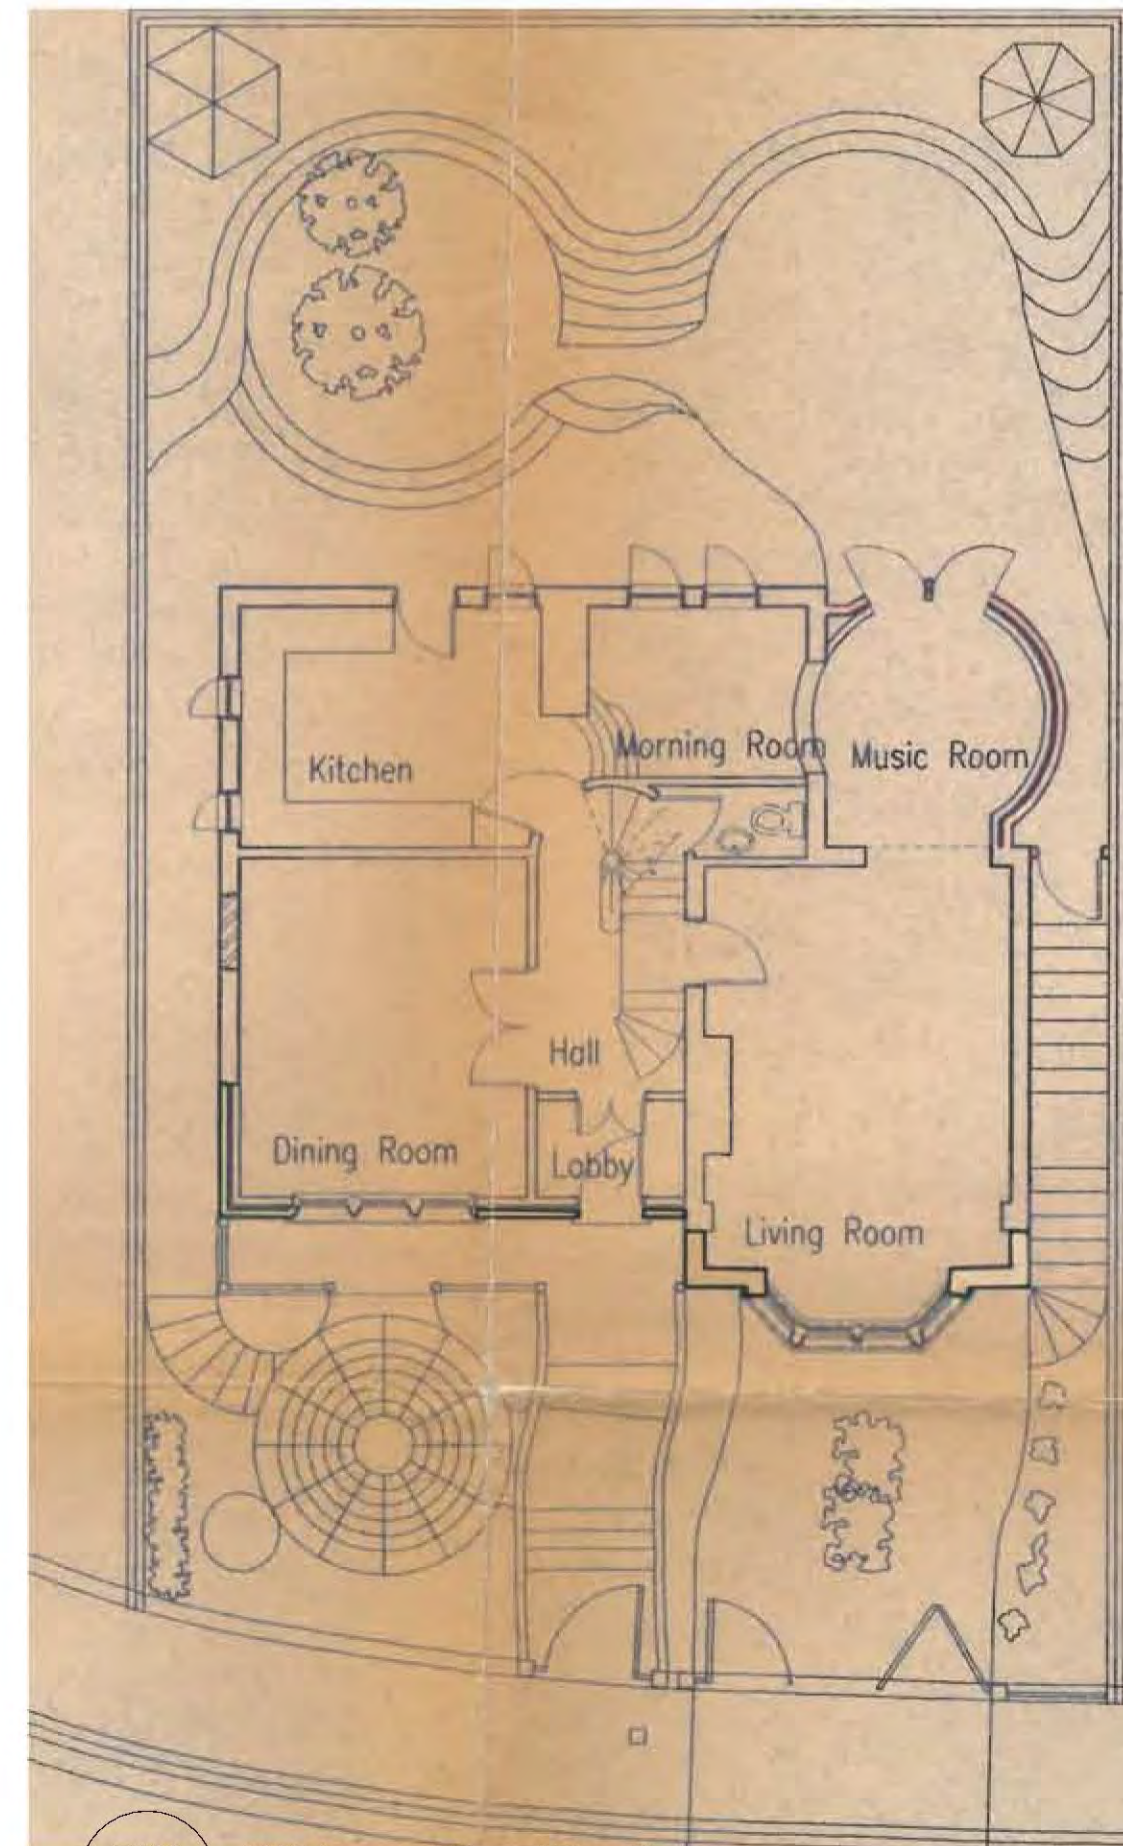

P100 1996 Approved Ground Floor Plan
4 Leigh Park Road



JOB:	LEIGH PARK ROAD	202418
CLIENT:	SAUL EZRA	
1996 APPROVED PLANS AND PROPOSED PLANS		
JOB NUMBER:	P100	DATE: 08-08-18
SCALE:	1:100@A2	
DRAWN:	GR	CHECKED: GL

