


**Roof Plan**

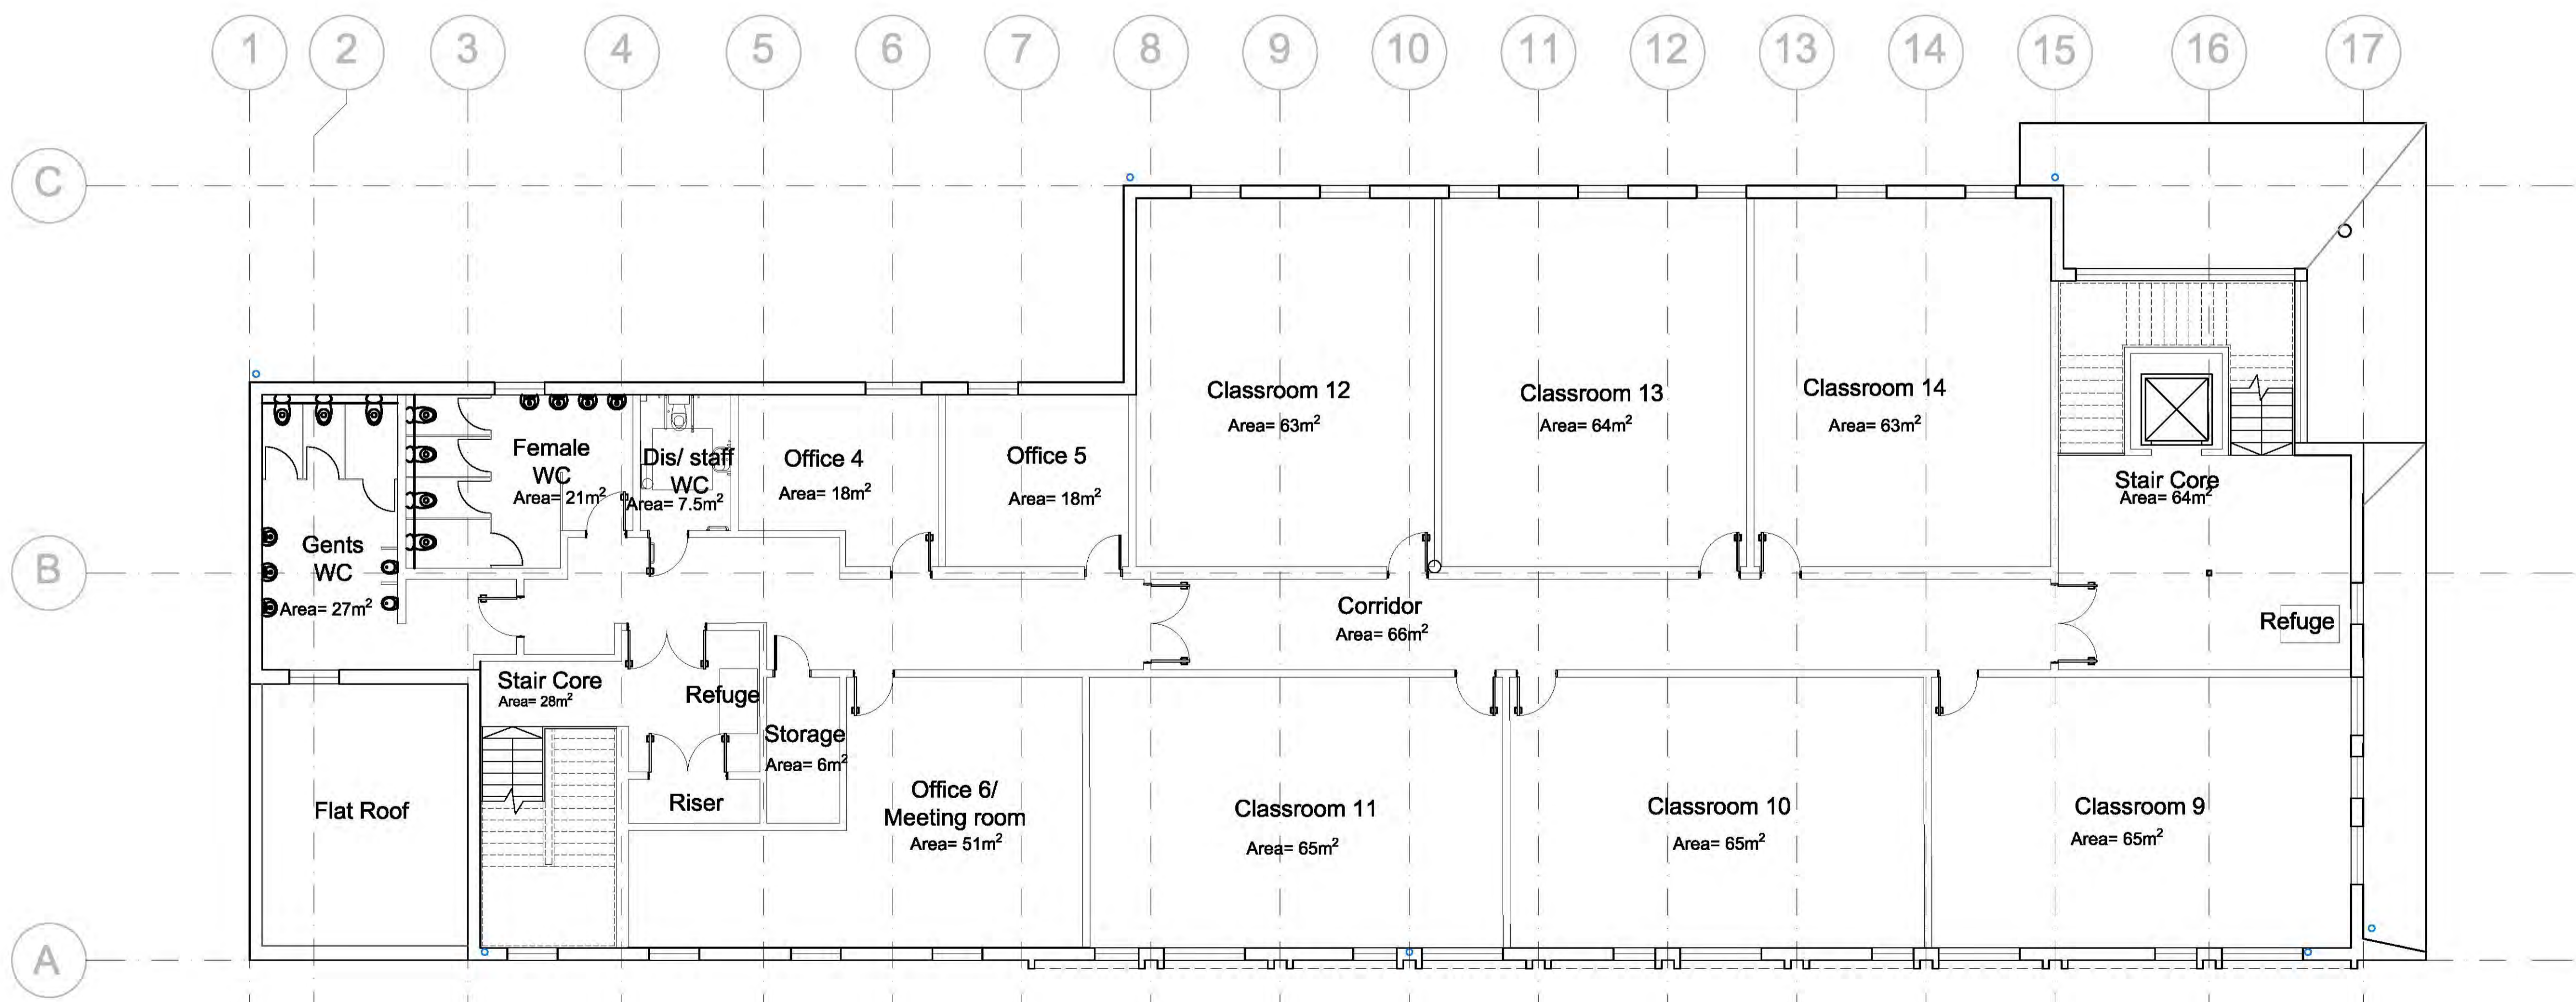

**Second Floor Plan**

GEA - 795m<sup>2</sup>  
GIA - 748m<sup>2</sup>

P1   Planning Issue	18/08/24   AS   CM
Rev   Description	Date   Chk   Appr
Project No: 600685	Scale @ A1: 1:100
Drawn By: AS	



Project:  
Chase High School  
Prittlewell Way  
Westcliff-on-Sea  
Essex, SS0 0RT

Client:  
Brentwood Academies Trust

Title:  
Proposed Second and Roof Plans

Drawing Number: CHASE - IW - ZZ - XX - DR - A - 2202	Status: D0   Purpose of Issue: Statutory Applications   Revision: P1
---	--

