




NORTH ELEVATION


- Material Schedule**
- ① - White render
 - ② - Aluminium powder coated panelling (Black)
 - ③ - Aluminium framed window unit with coloured glass with side panel
 - ④ - Dark Grey engineering brick to plinth
 - ⑤ - Projecting window trim formed in powder coated aluminium
 - ⑥ - Profiled powder coated aluminium



EAST ELEVATION

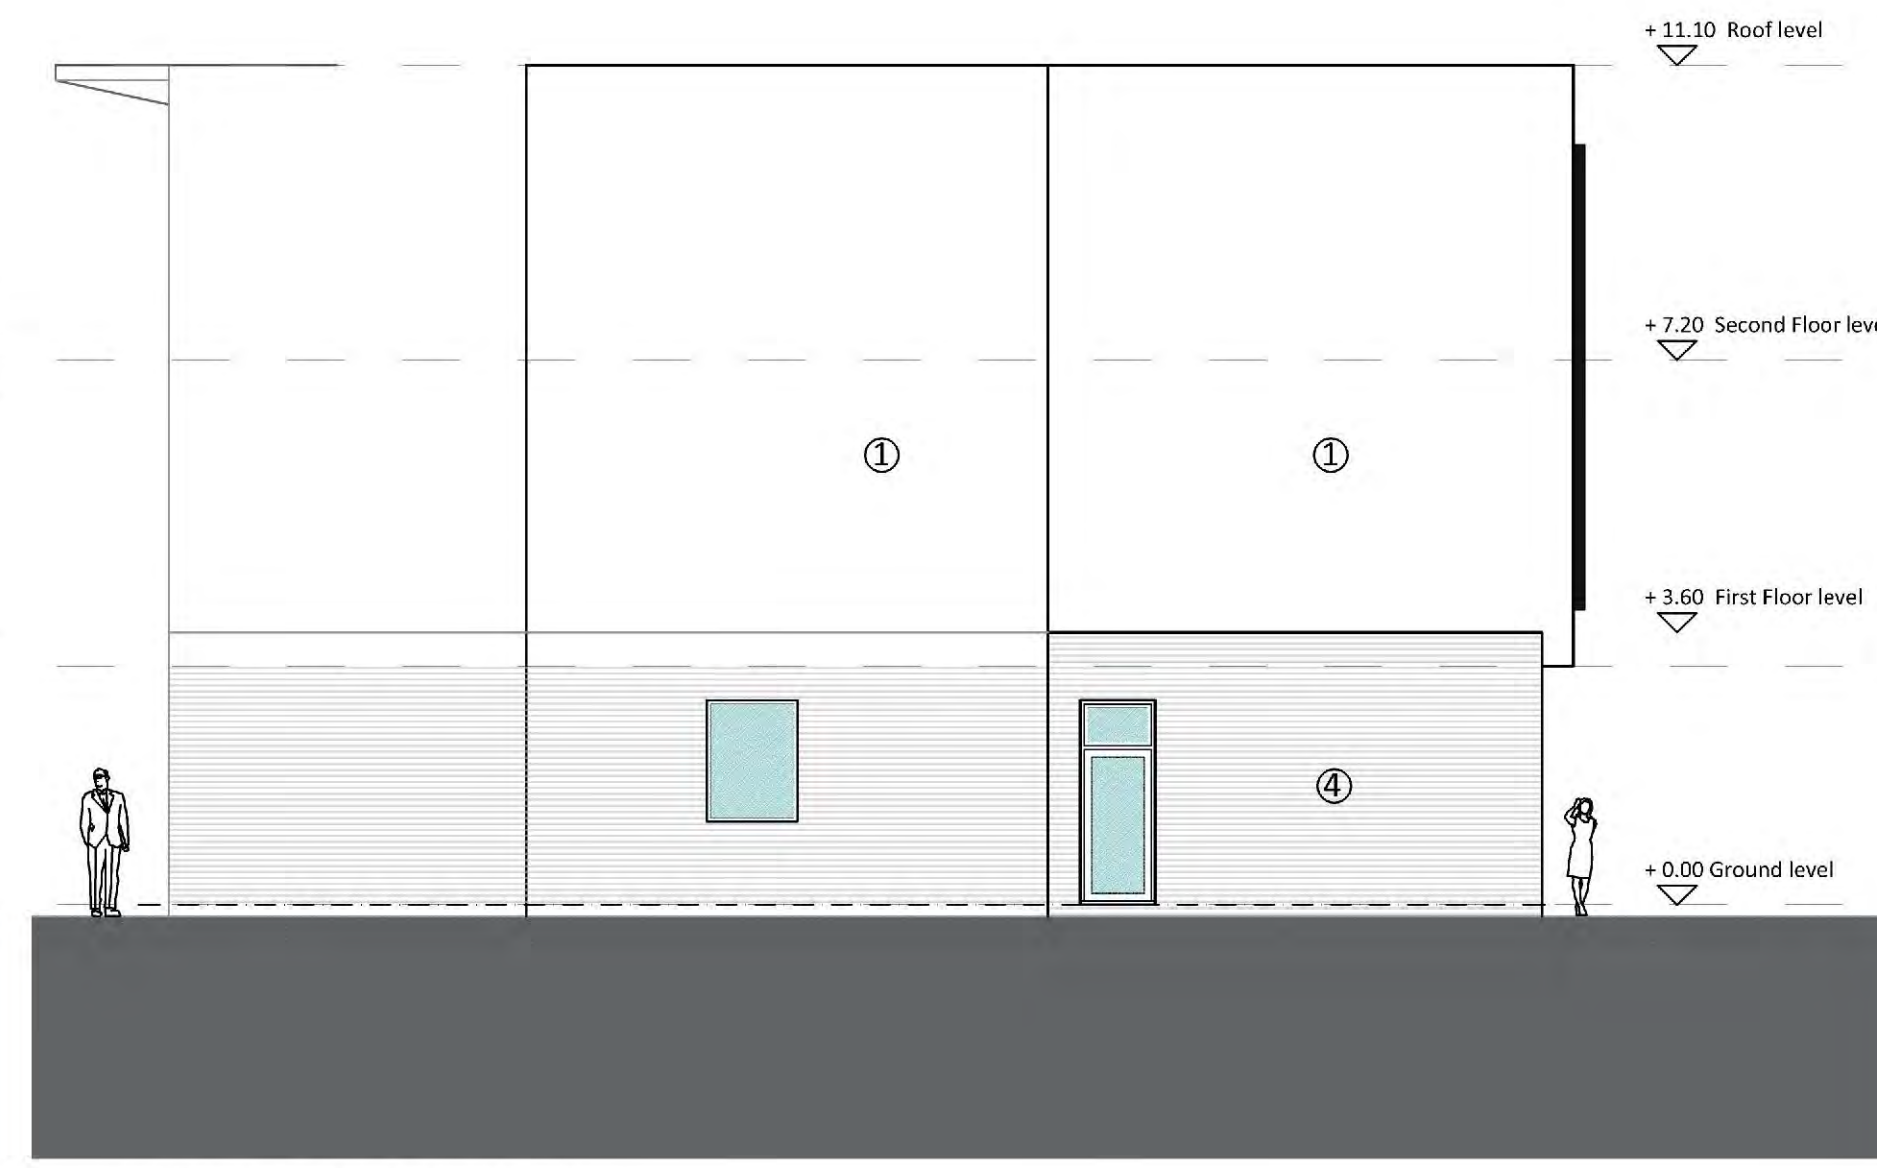

SOUTH ELEVATION

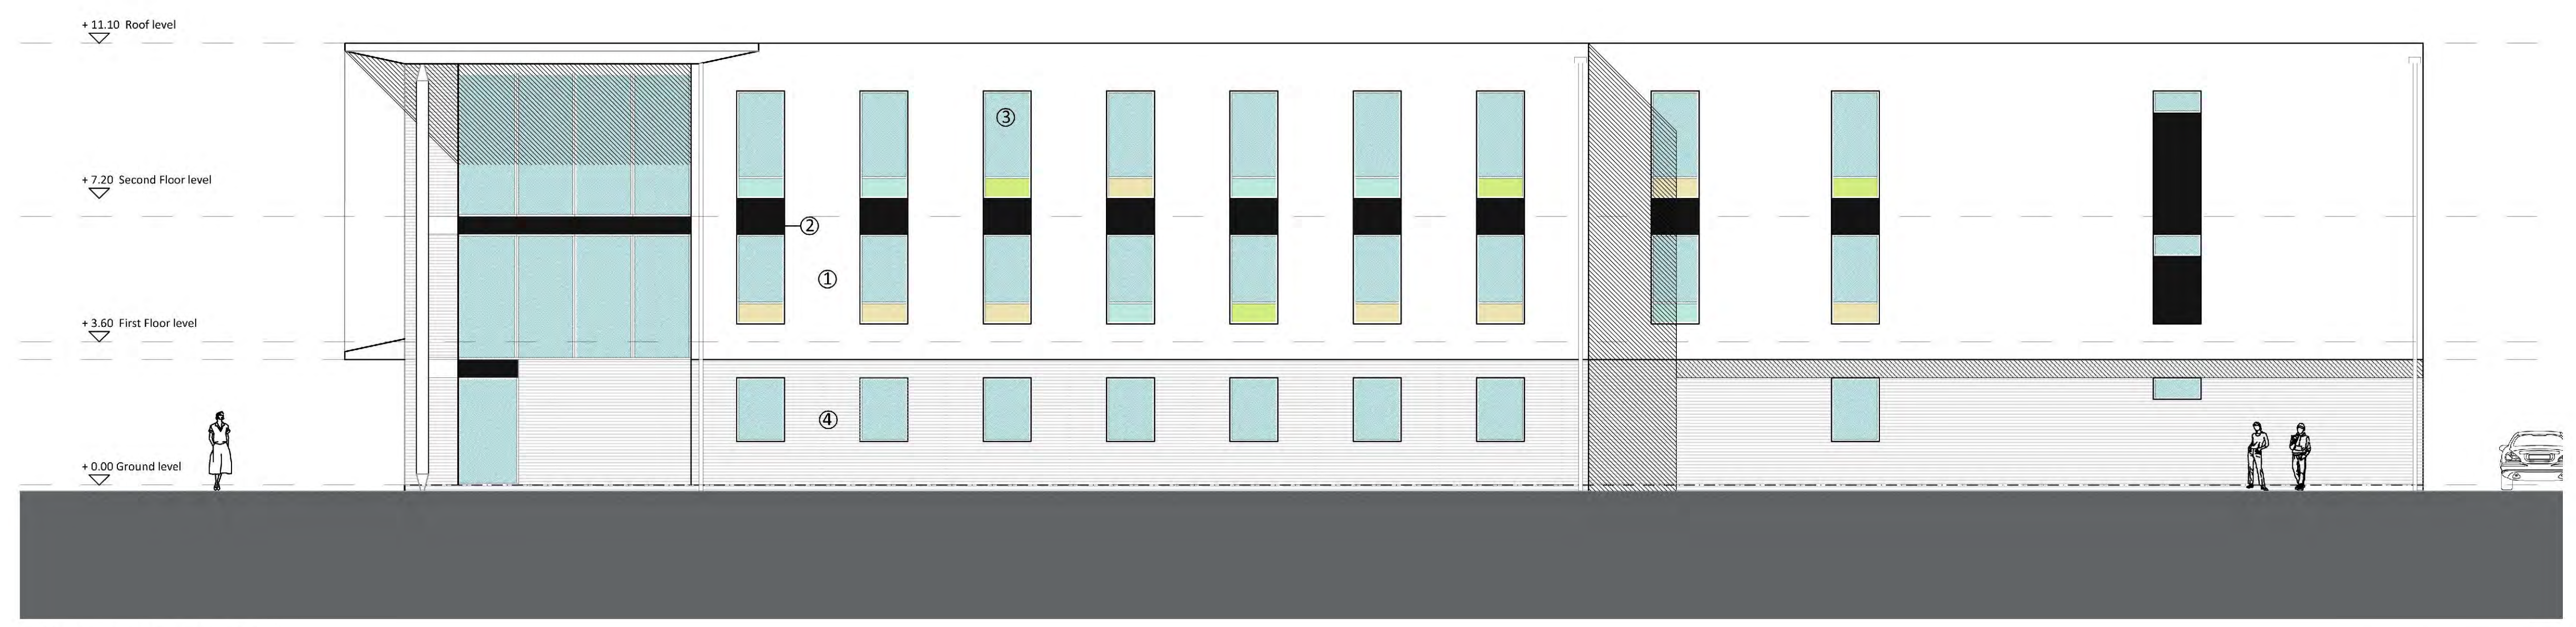

WEST ELEVATION

P4	North Elev. amended to show street scene	18/10/17	AS	CM	
P3	Planning Issue	18/10/02	AS	CM	
P2	Elevation alterations after design change	18/08/14	FH	CM	
P1	Pre-app Application	18/06/28	AS	CM	
Rev	Description	Date	Crtd	Appr	
Project No:	600685	Scale @ A1:	1:100	Drawn By:	AS



Project:
Chase High School
 Prittlewell Way
 Westcliff-on-Sea
 Essex, SS0 0RT

Client:
Brentwood Academies Trust

Title:
Proposed Elevations

Drawing Number:
CHASE - IW - XX - XX - DR - A - 2204

Status: Purpose of Issue: Revision:
D0 | Statutory Applications | P4

