



The contractor is responsible for checking dimensions, tolerances and references. Any discrepancy to be verified with the Architect before proceeding with the works. Where an item is covered by drawings to different scales the larger scale drawing is to be worked to.
 Do not scale drawing. Figured dimensions to be worked to in all cases.
 CDM REGULATIONS 2015. All current drawings and specifications for the project must be read in conjunction with the Designer's Hazard and Environment Assessment Record
 All intellectual property rights reserved.

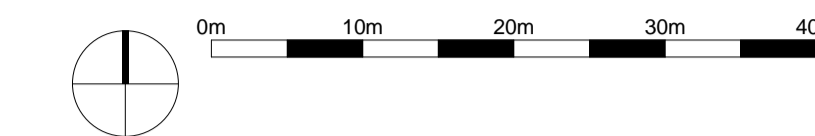

Planning Application Boundary

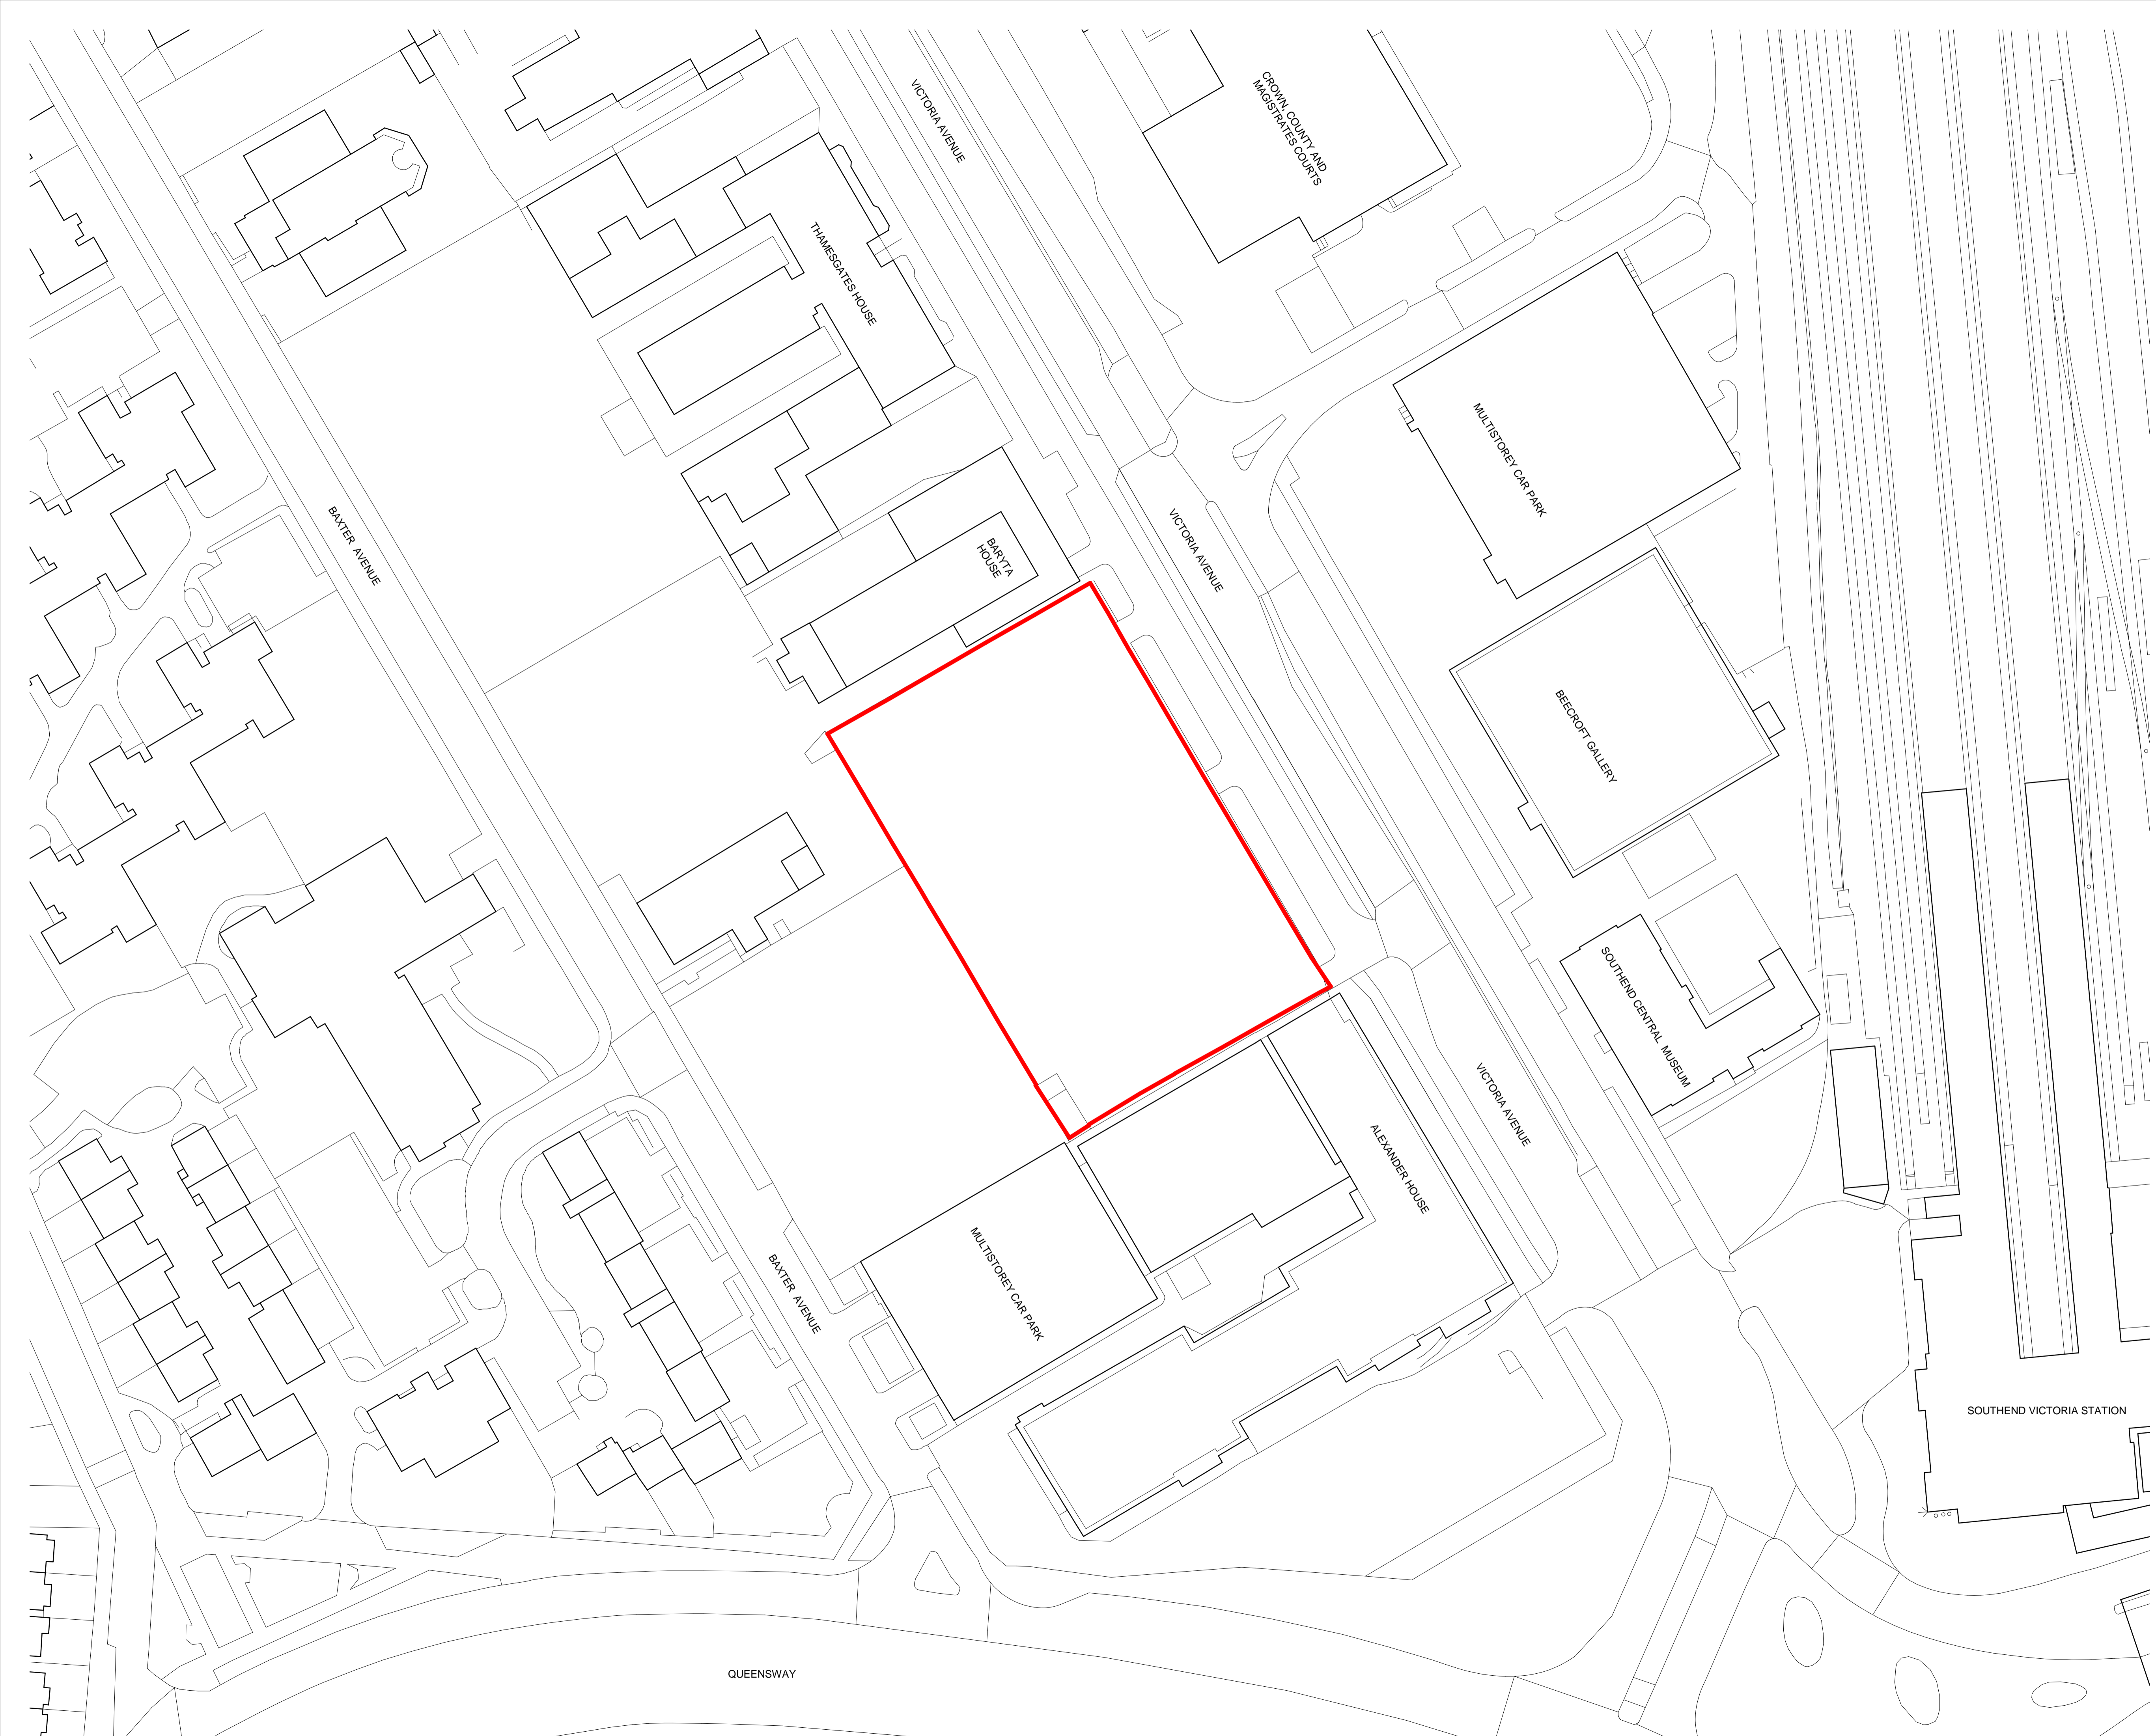

A	13/11/18	Scheme amended in response to Daylight Sunlight analysis. Issued for Planning.	AL	IC
-	18/05/18	First Issue for Planning	AL	IC
Rev	Date	Description	Dwn	Ckd

Victoria Avenue
Existing Site Plan

AA7218-2010 **REV A**
 For Planning
 Drawn AL Checked IC Date MAY 2018 Scale @ A1 1:500