

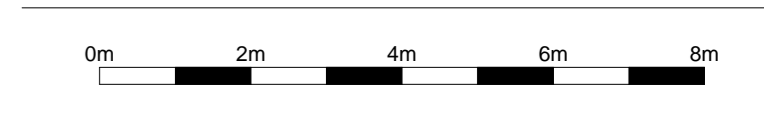


The contractor is responsible for checking dimensions, tolerances and references. Any discrepancy to be verified with the Architect before proceeding with the works. Where an item is covered by drawings to different scales the larger scale drawing is to be worked to.
 Do not scale drawing. Figured dimensions to be worked to in all cases.
 CDM REGULATIONS 2015. All current drawings and specifications for the project must be read in conjunction with the Designer's Hazard and Environment Assessment Record.
 All intellectual property rights reserved.

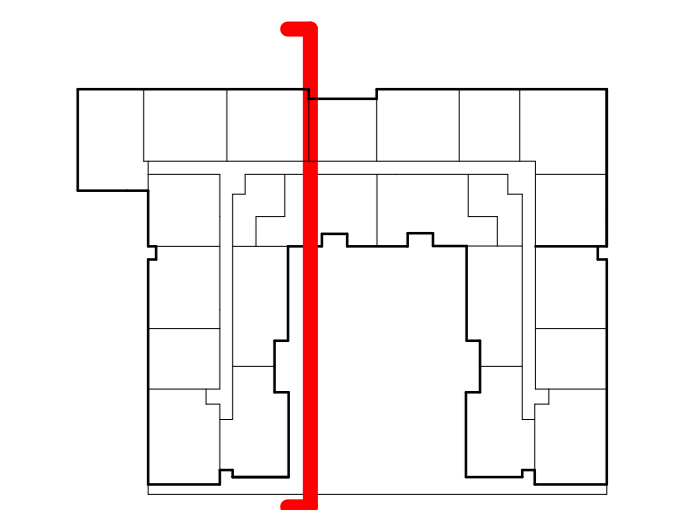

Materials key	
Key Value	Keynote Text
A1	Red Brick
A2	Grey/Brown Brick
D1	Aluminium
E1	Dark Grey Metalwork
F1	Clear Glazing

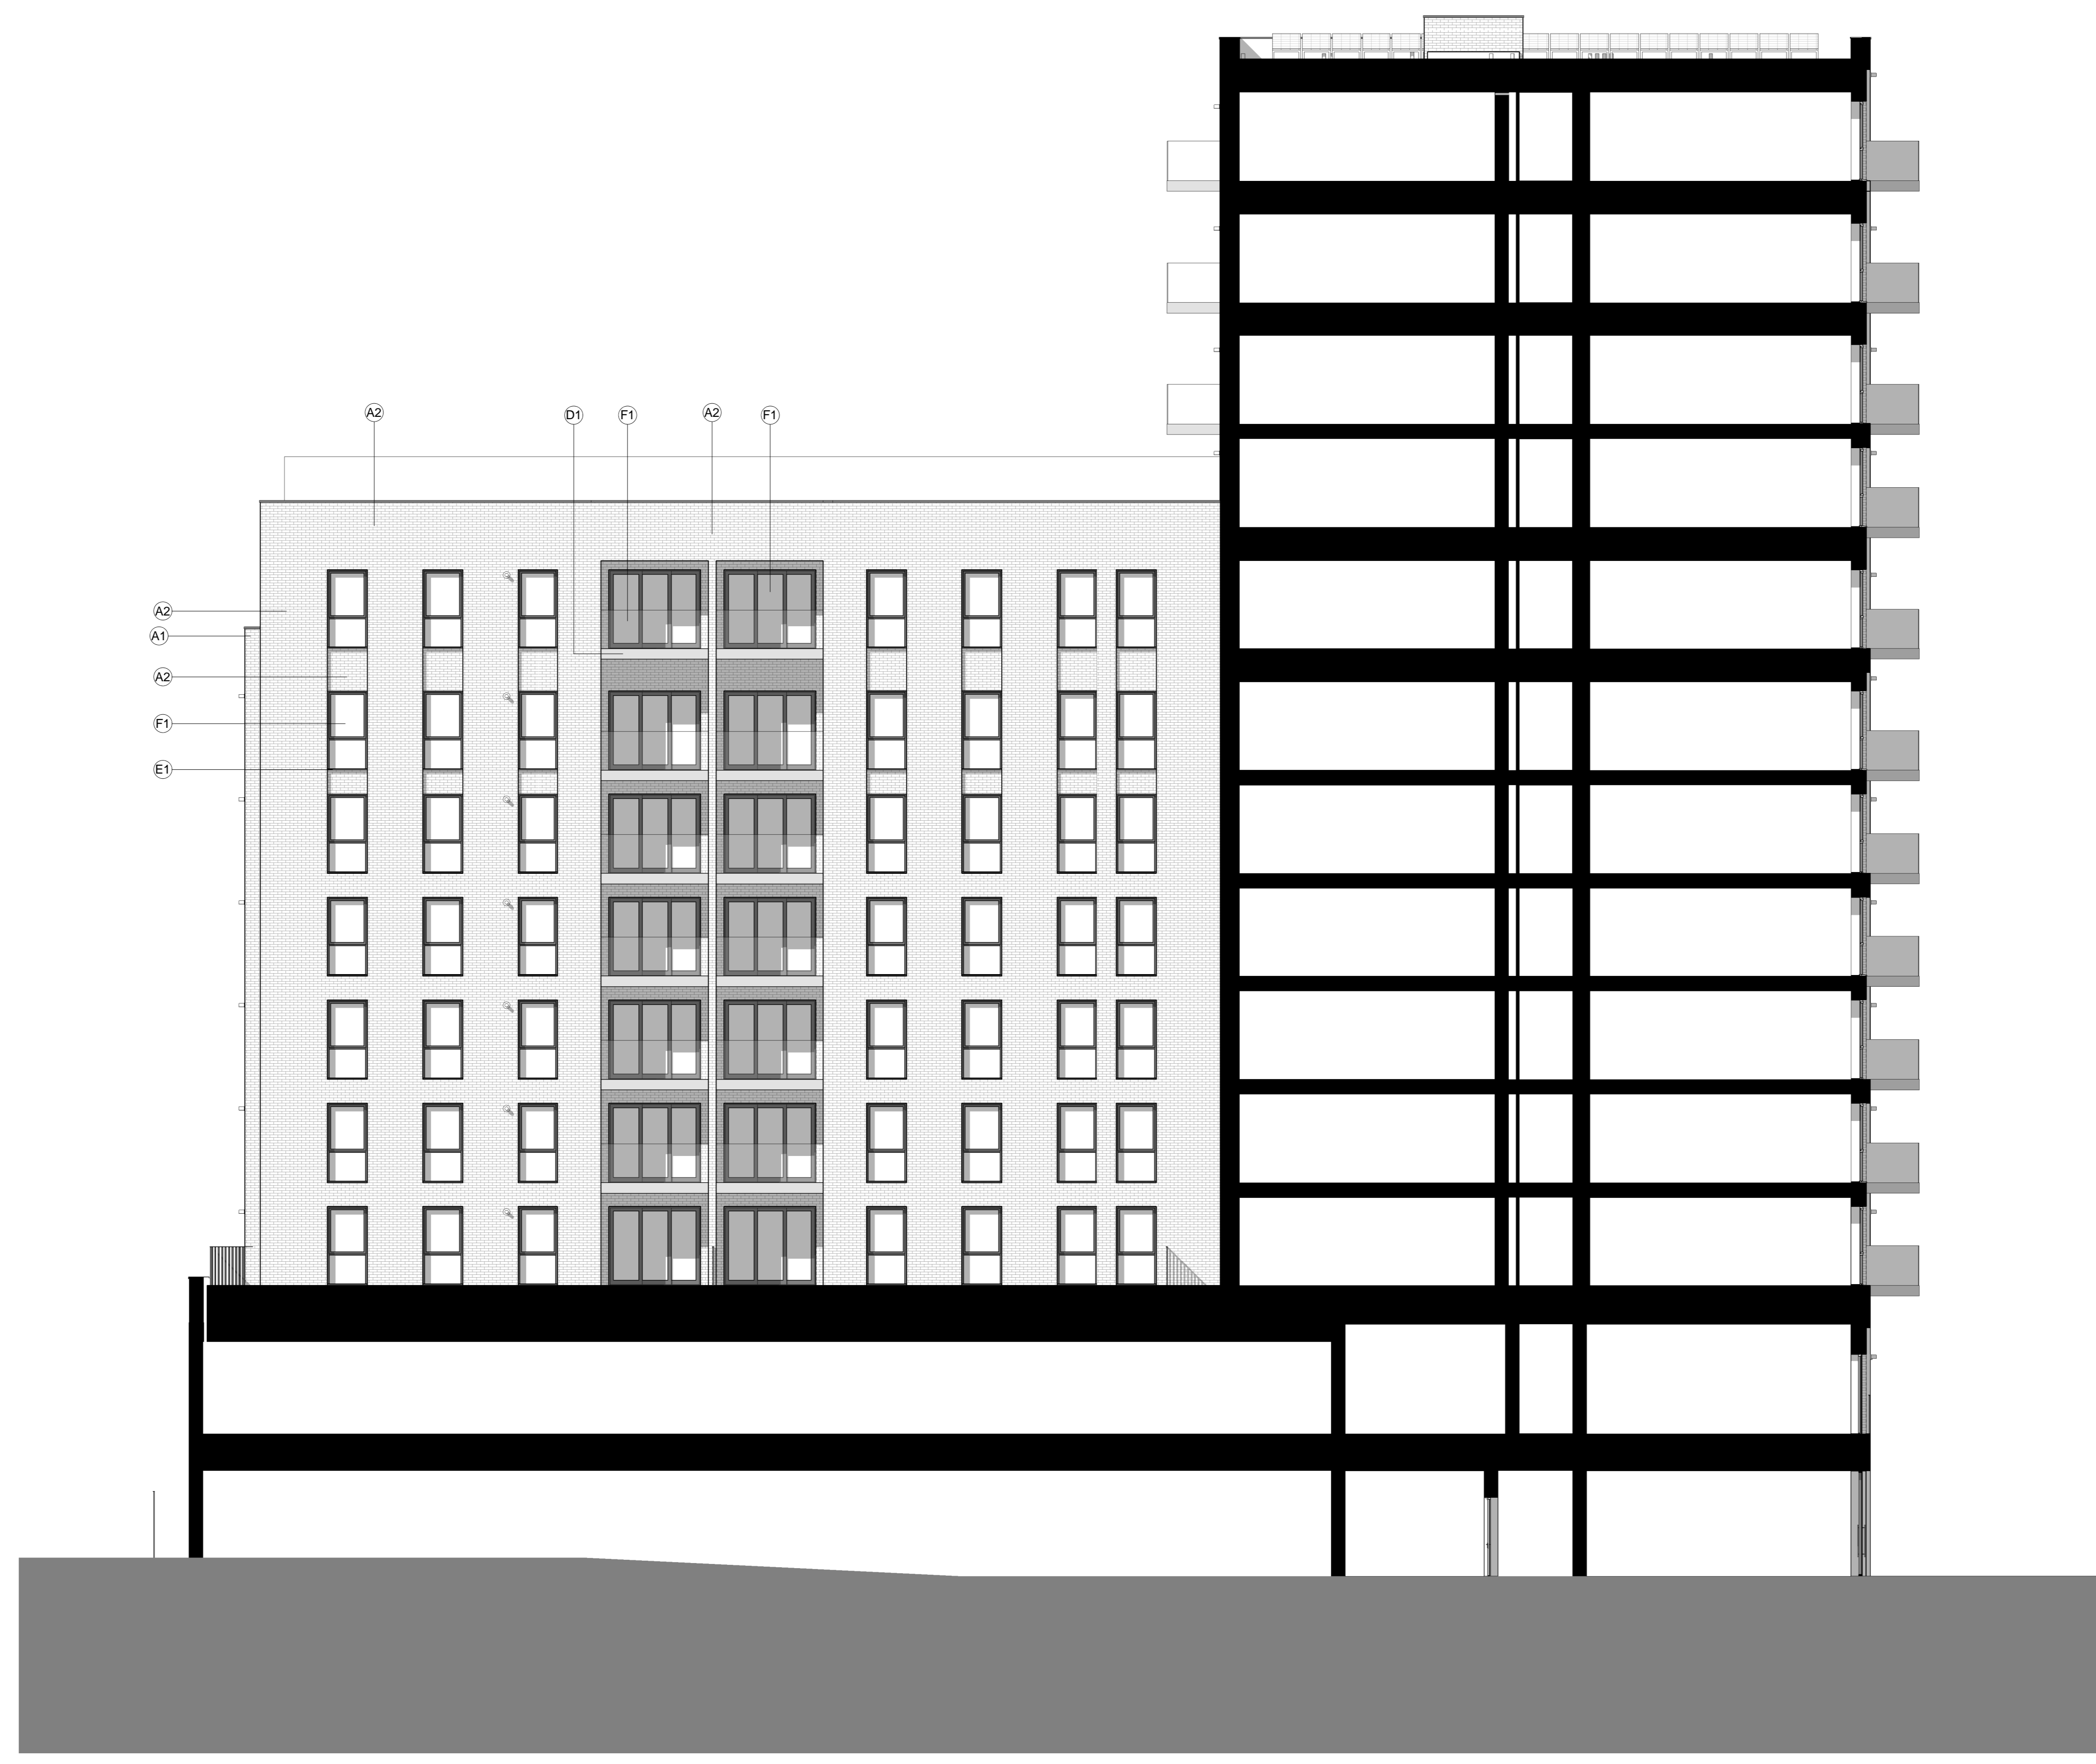

Rev	Date	Description	AL	IC	Dwn	Ckd
A	13/11/18	Scheme amended in response to Daylight Analysis.	AL	IC		
-	14/05/18	Final Issue for Planning	AL	IC		

Victoria Avenue
 Internal South Elevation

AA7218-2226 **REV A**
 For Planning

Drawn AL Checked IC Date MAY 2018 Scale @ A0 1:100