


Notes:  
 This Drawing is to be read in conjunction with specialists drawings and details.  
 All dimensions, positions and lines of wires and conduits, soil conditions etc  
 are assumed and are to be investigated prior to the commencement of works.

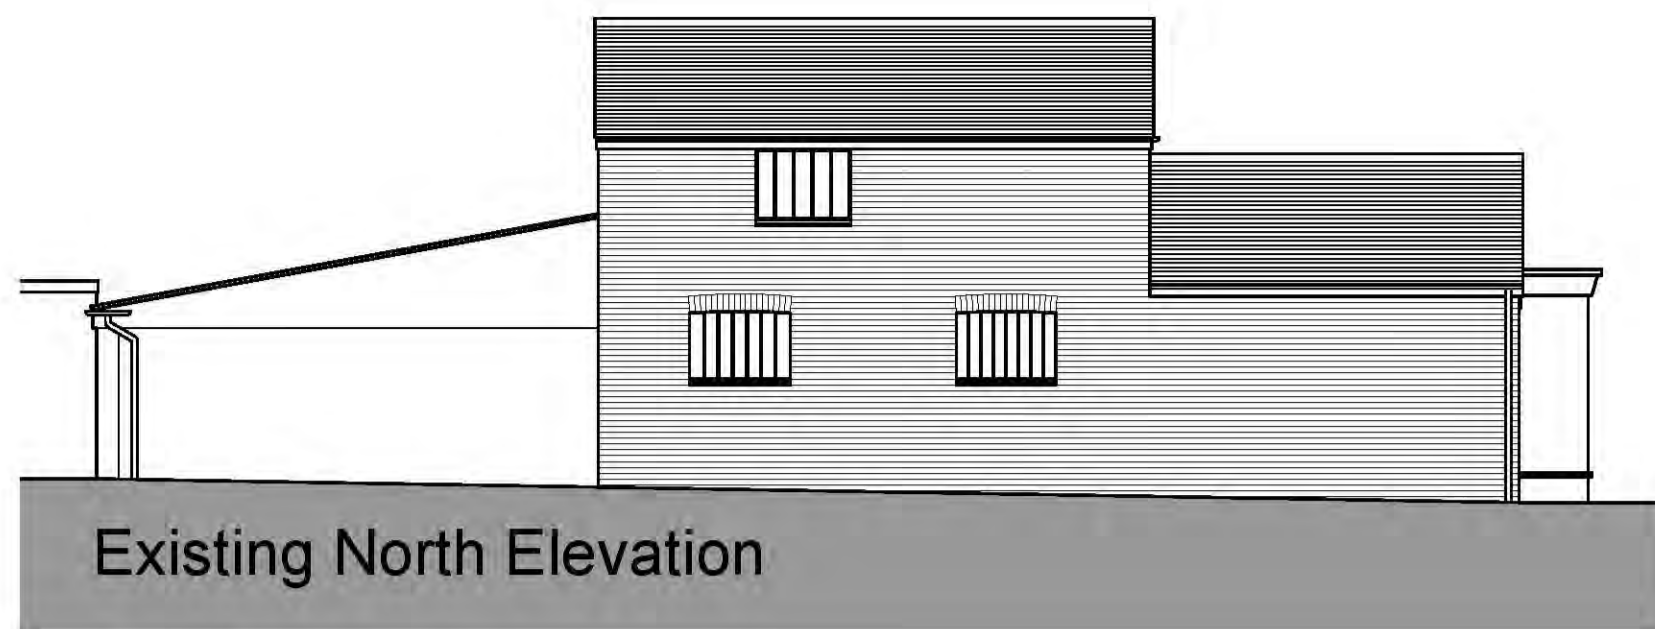

Existing North Elevation




Existing West Elevation




Existing South Elevation




Existing East Elevation

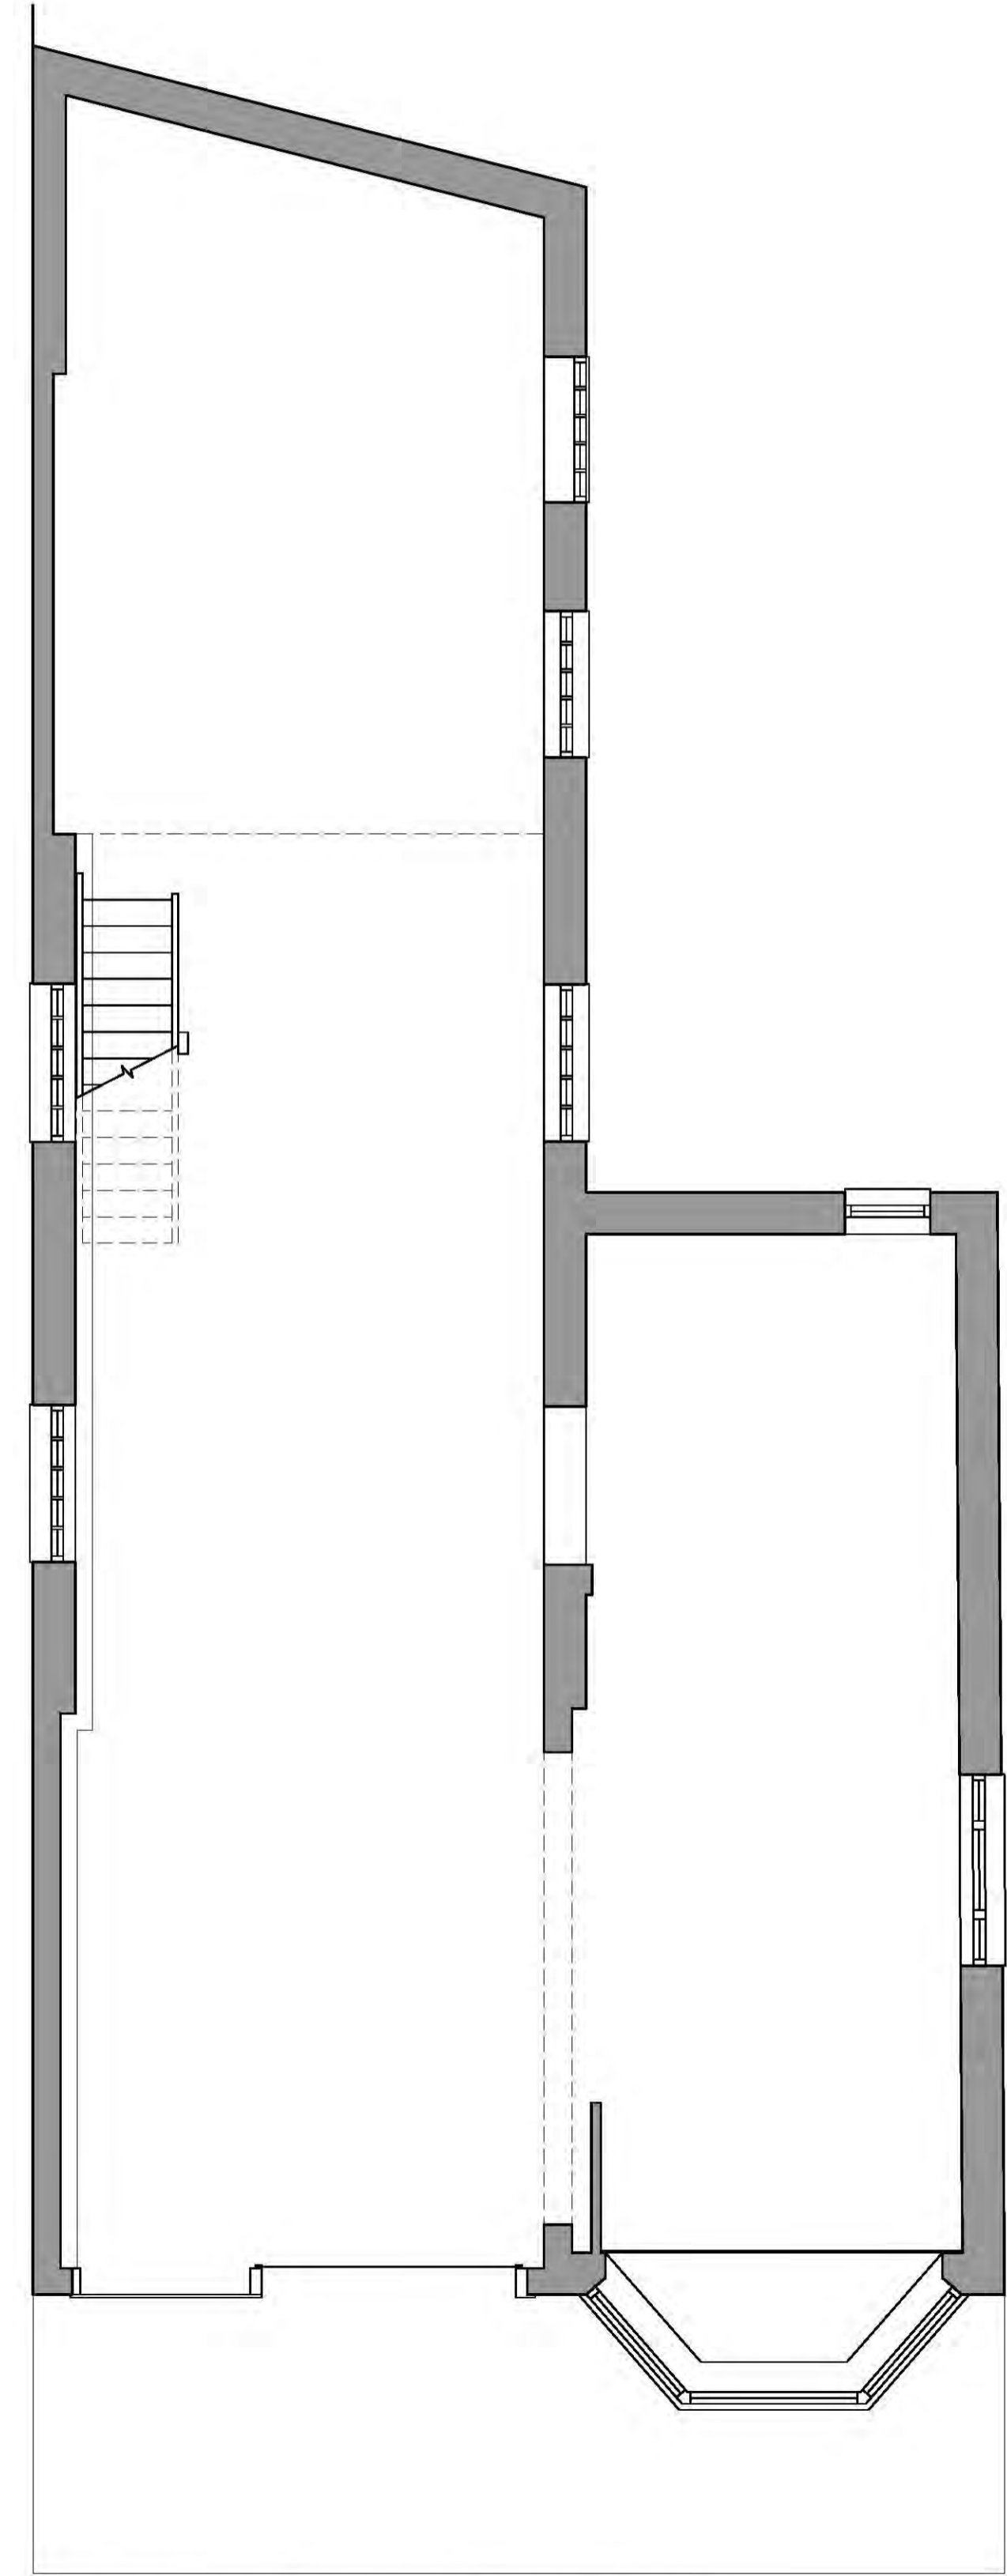


Existing Ground Floor Plan

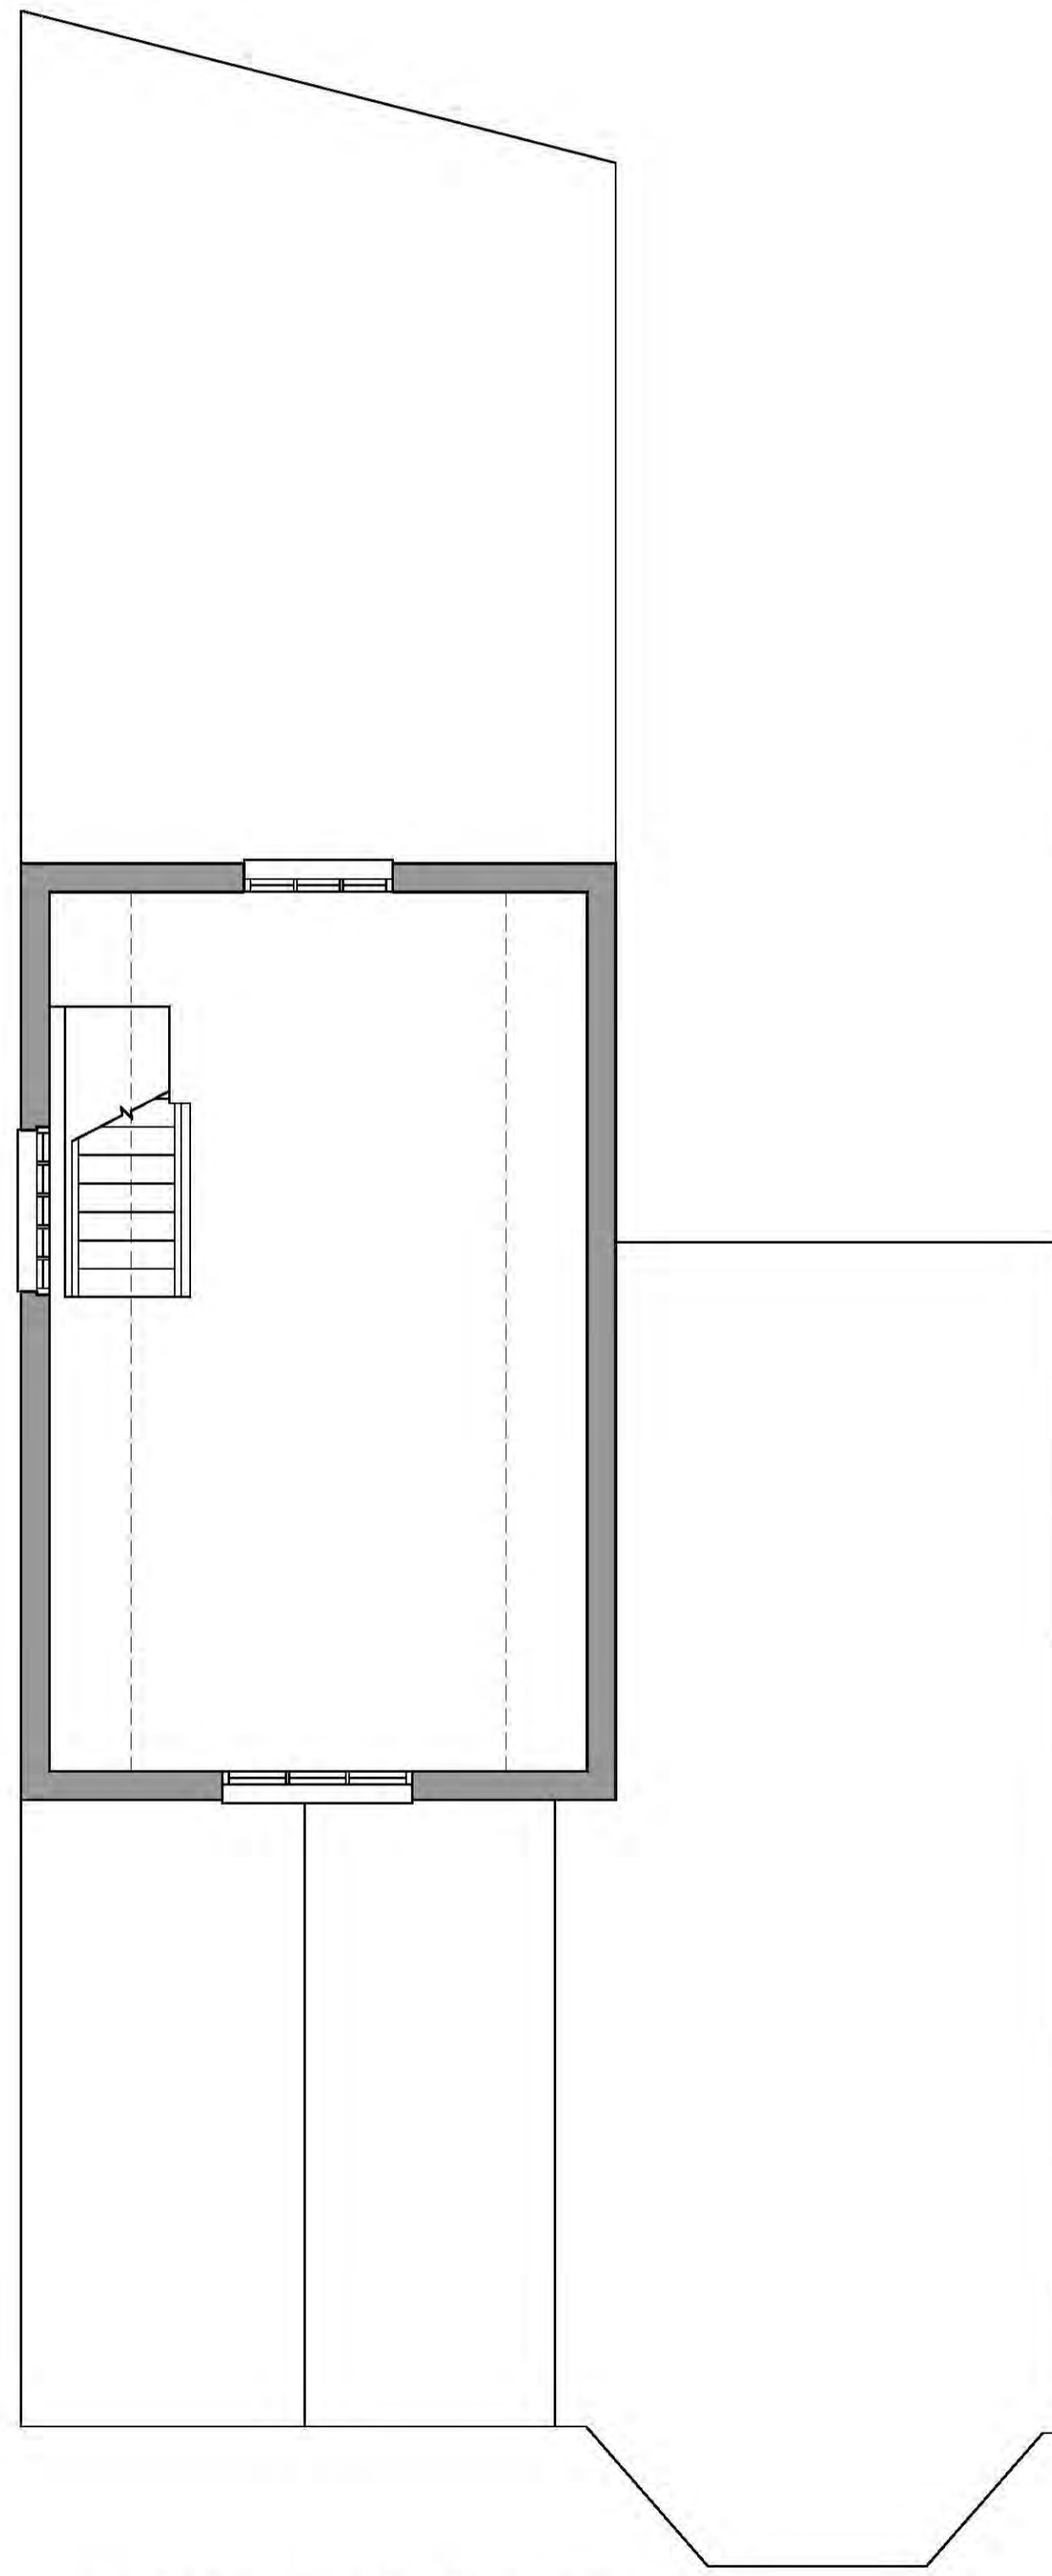


Existing First Floor Plan

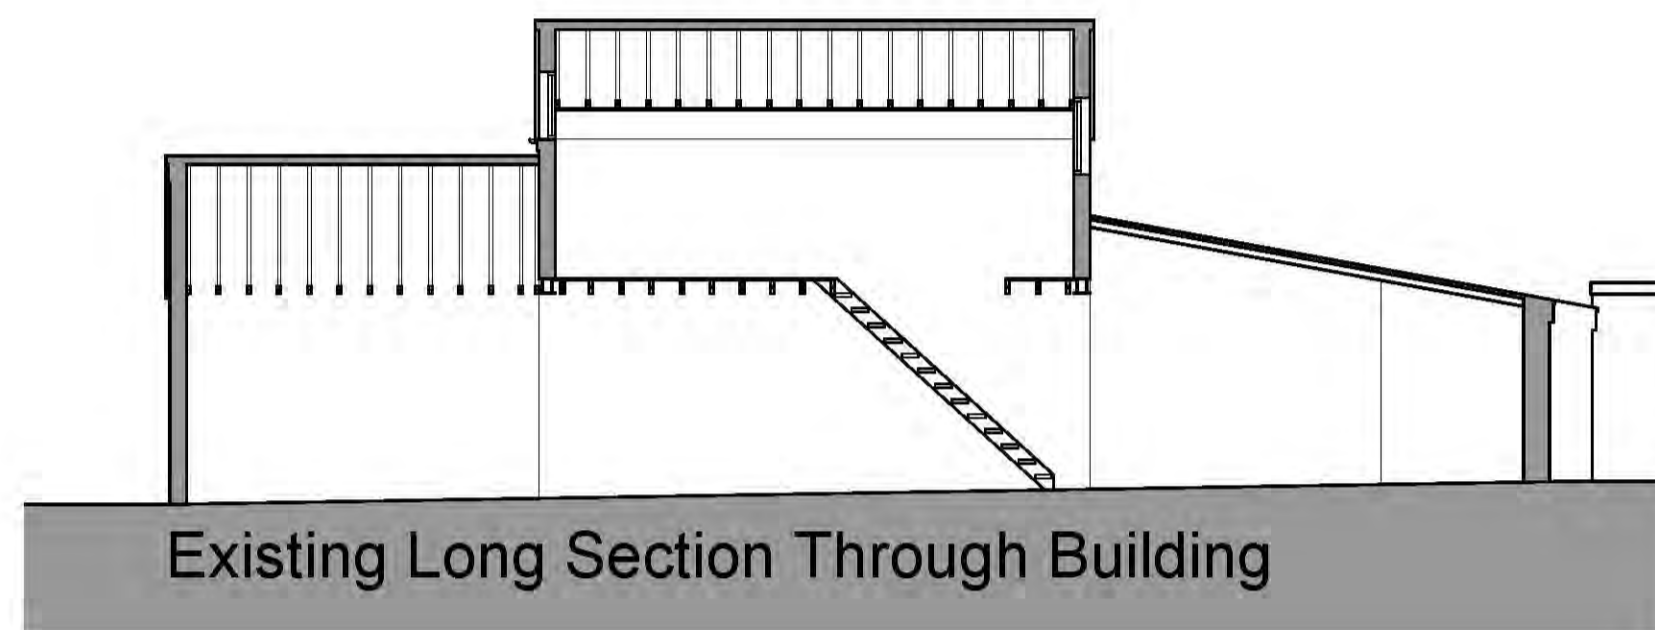


Existing Long Section Through Building

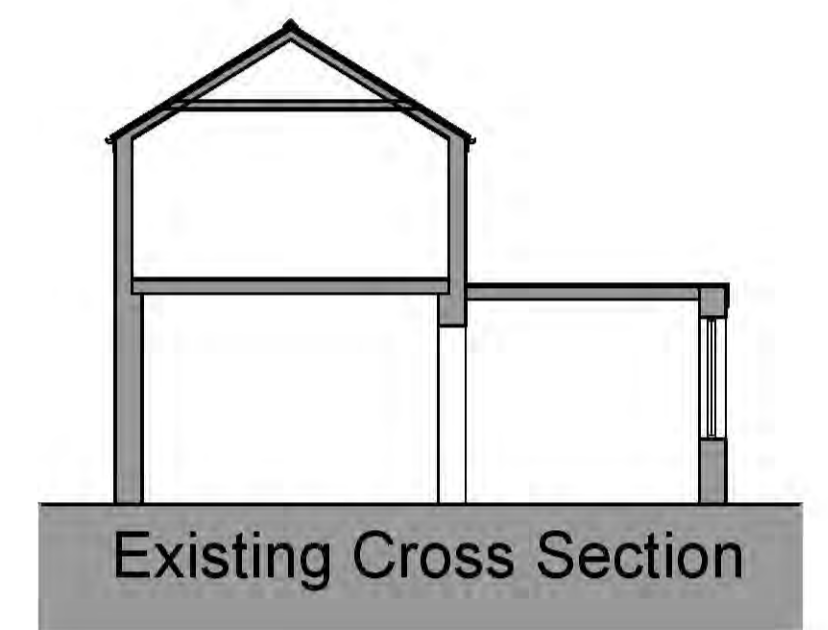

Existing Cross Section

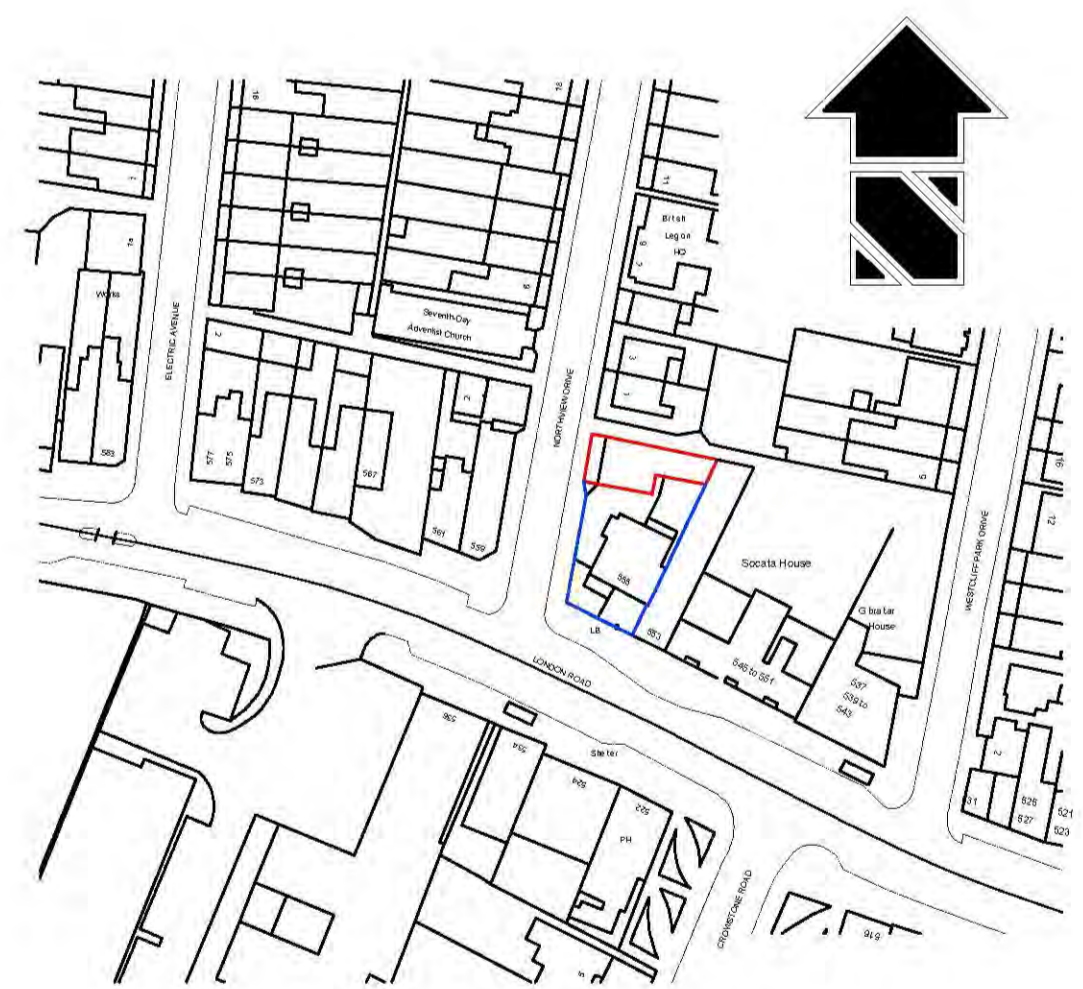

Location Plan

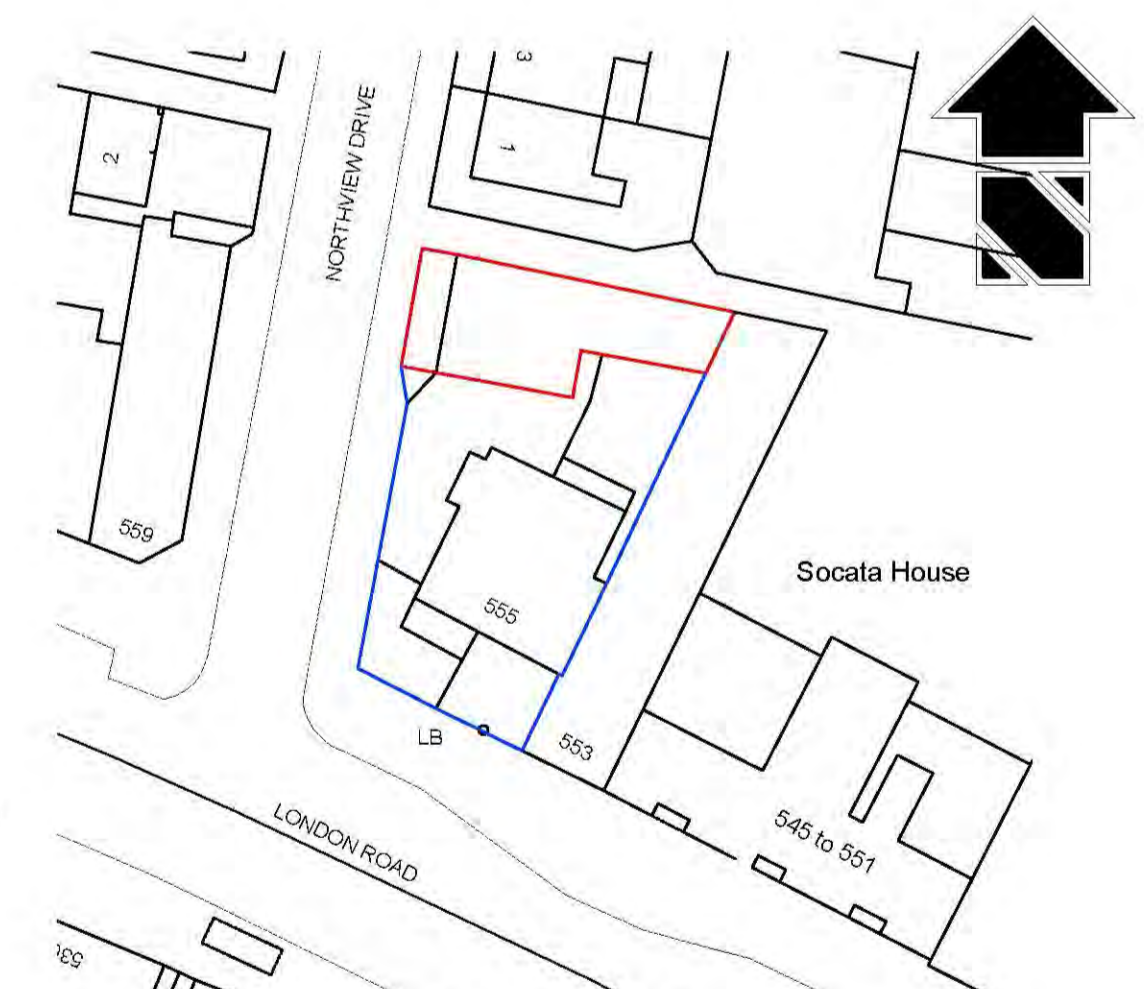

Site Plan

Rev.	Description	Date
 <b>REGIS GROUP PLC</b> RG Airspace Developments Ltd <small>16-18, Warton Square, Southend-on-Sea, Essex, SS11 2WJ            T: 01702 203300 E: r.m.parnett@regisplc.com</small>		
Project: Storage building to rear of: 555 London Road Westcliff-on-Sea		
Drawing Title: Existing plans, elevations, sections, site and location plans		
Date:	13.11.2018	Plot Date: 10.11.2018
Scale:	1/50, 1/100, 1/500, 1/1250	CAD File: 555 London Road
Drawing Number:	18-555LR-01	Rev: B