


- NOTES
1. This drawing to be read in conjunction with drawing series 001-007.


2. All dimensions are in mm unless otherwise noted.

3. Do not scale from this drawing.

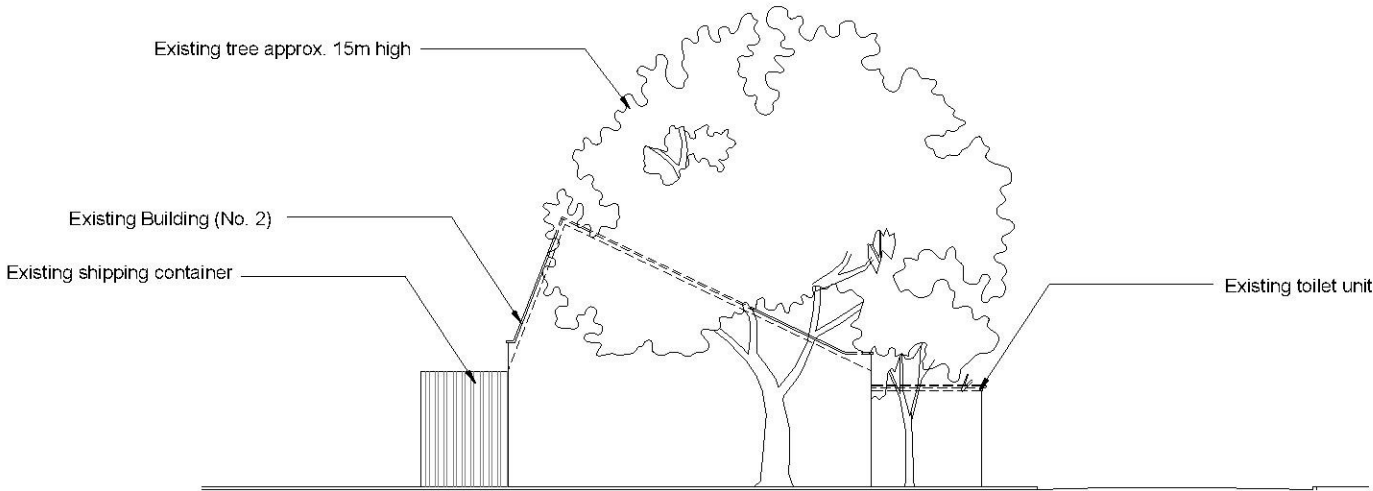


Existing Site North West Elevation

Existing Site Elevation  
(Scale 1:200)

 

A	FIRST ISSUE FOR APPROVAL	26.11.18	ZS
REV	DESCRIPTION OF REVISION	DATE	BY



**EURO-TEL  
DESIGN**

2 Charnwood House, Marsh Road, Bristol BS3 2NA  
tel :0117 966 5526 web: euro-tel-design.com



15 Bedford Street, London WC2E 9HE t: 0203 5100 602 [www.cityfibre.com](http://www.cityfibre.com)

Drawing Title

EXISTING SITE ELEVATION

Site Location

BRUNEL ROAD  
SOUTHEND-ON-SEA  
SS9 5JL

Drawn by  
ZS

Checked by  
SB

Approved by  
JR

Date Drawn  
26.11.18

Date Checked  
26.11.18

Date Approved  
26.11.18

Site Region  
-

Drawing Number  
P1808\_019-PL-005-A