



Proposed Roof Plan - 1:100

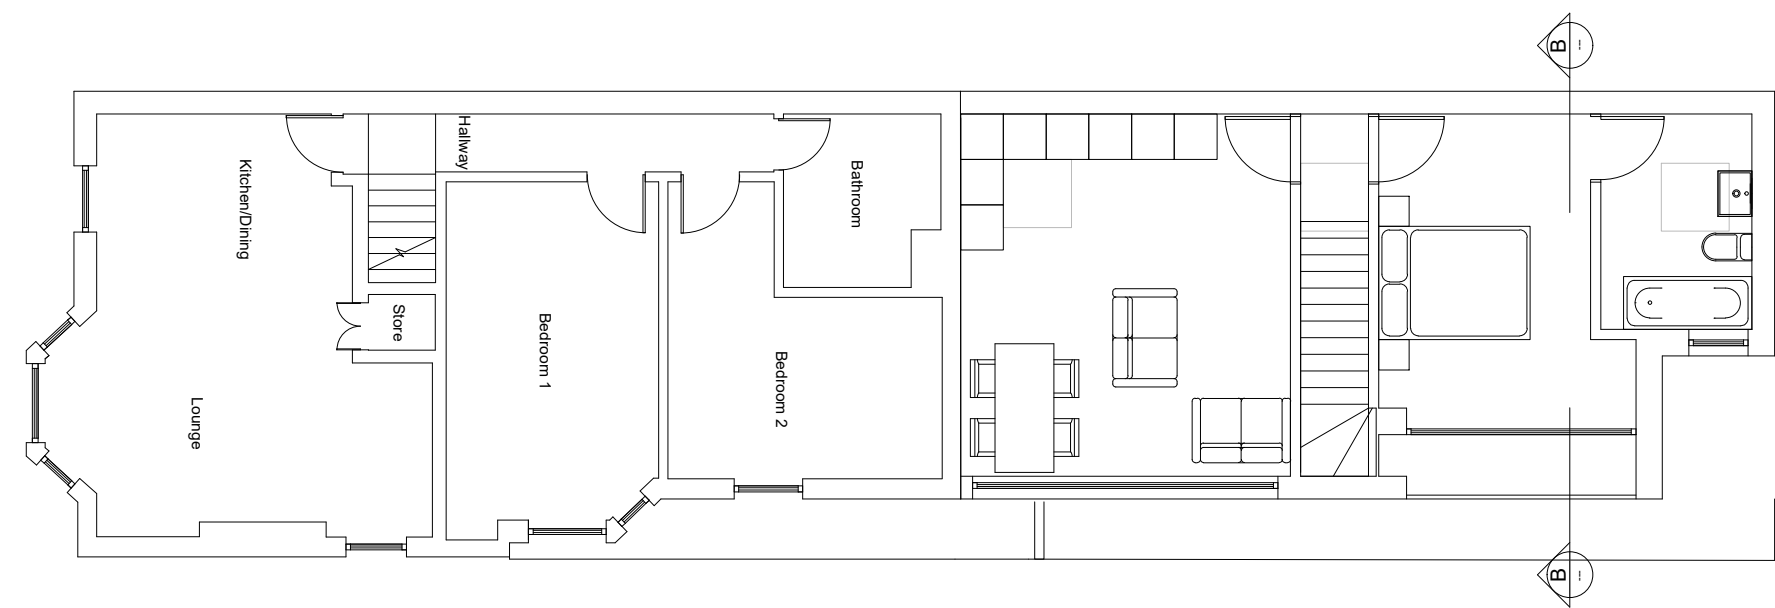

Proposed First Floor Plan - 1:100

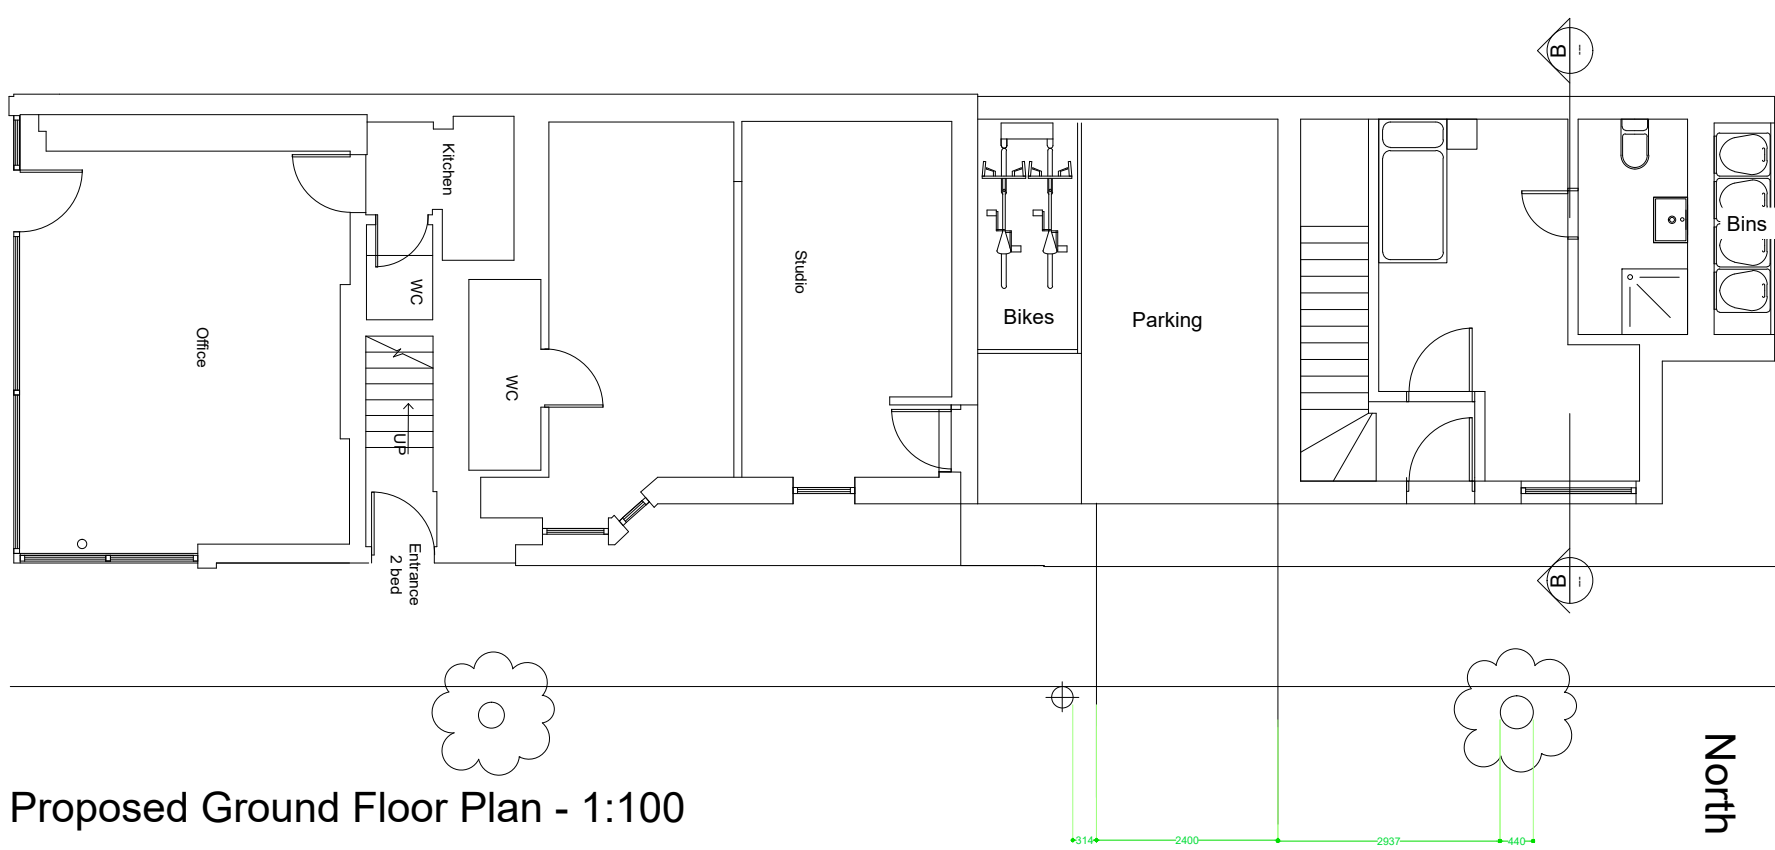


Proposed Ground Floor Plan - 1:100




Proposed South Elevation - 1:100




Proposed East Elevation - 1:100

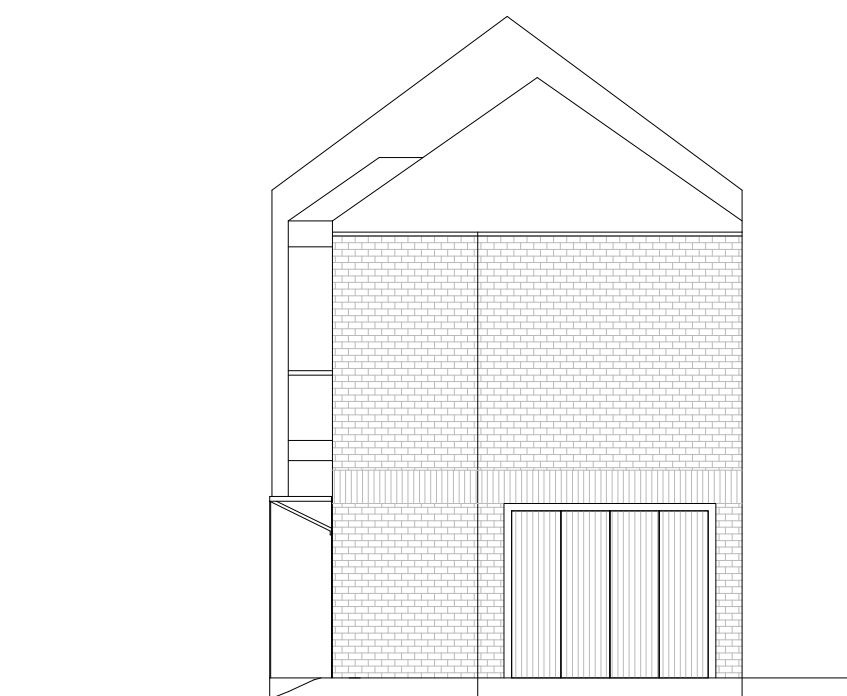

Proposed North Elevation - 1:100

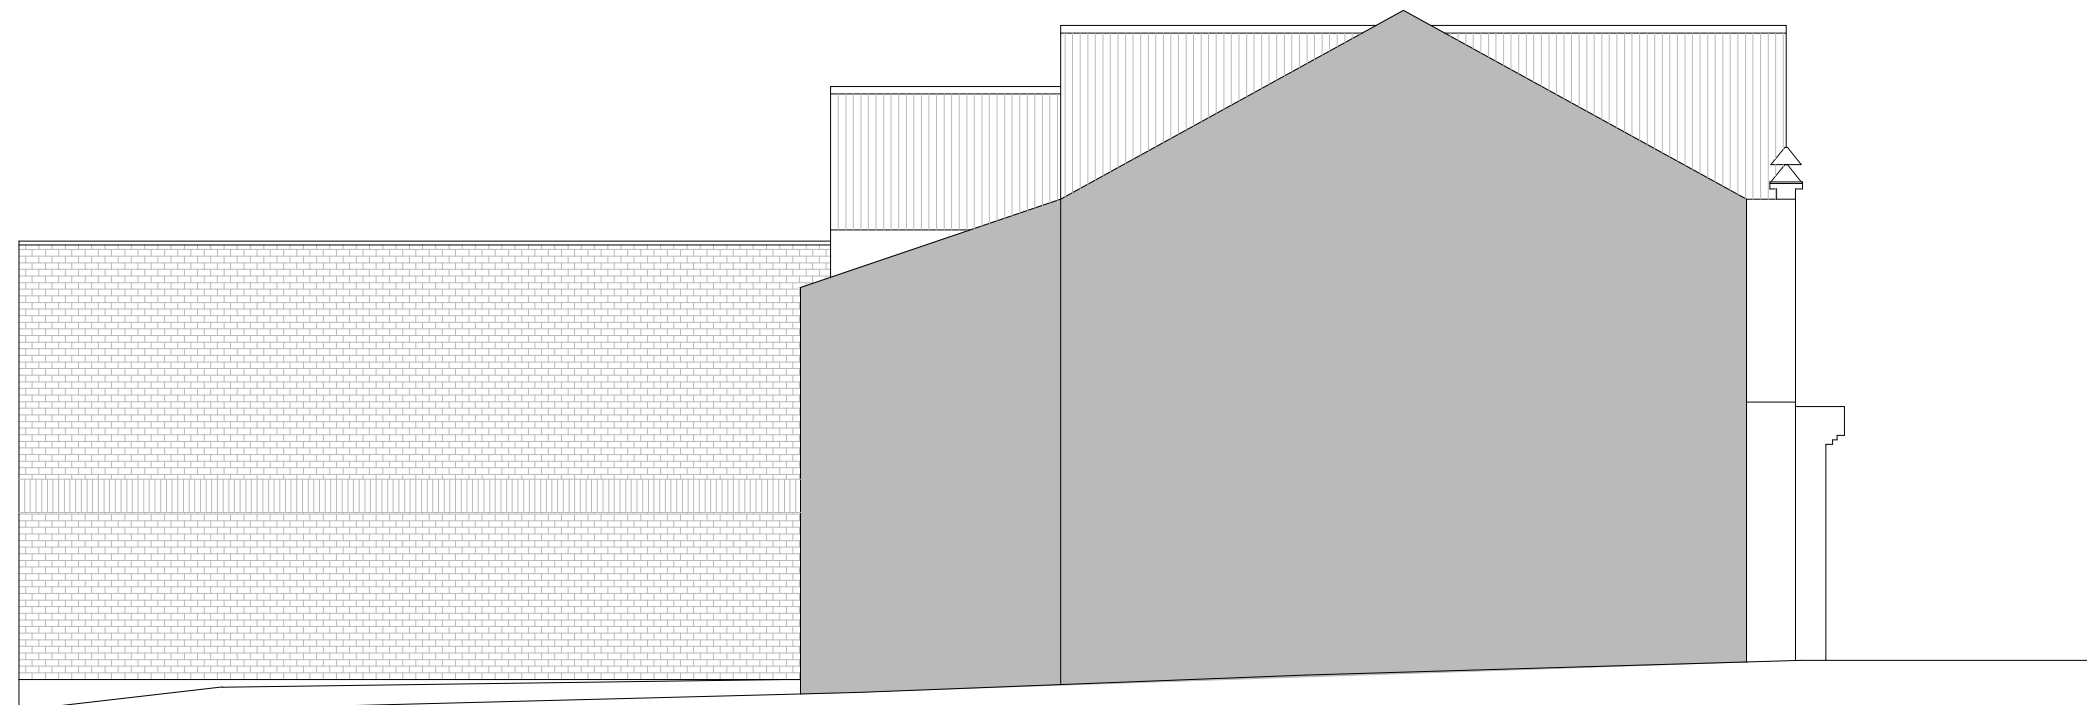

Proposed West Elevation - 1:100

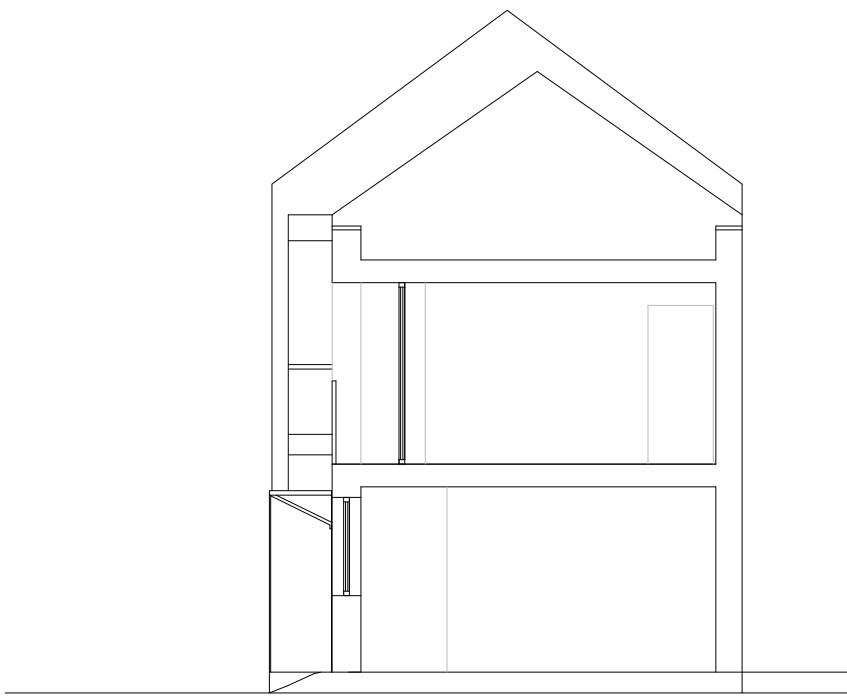

Proposed Section B - 1:100



Proposed Location Plan - 1:1250



Proposed Block Plan - 1:500

Notes:			

Rev	Comment	By	Date
A	Outline red amendment Annotations added Planning Submission	WRS ABG	12/06/2018 09/05/2018

Stage: 3 - Developed Design	
Client: Mr Saunders	
Project: 1333 London Road Leigh - on - Sea Essex SS92AD	
Drawing Title: Proposed	
Drawing no: 493P02	
Revision: A	Drawn by: ABG, WRS
Project no: 493	Chkd by: MS
Scale: 1:100, 1:500, 1:1250 @ A1	
SKARCHITECTS 853-855 London Road Westcliff-on-Sea SS9 9SZ Tel: 01702 509250 Email: info@skarchitects.co.uk	
<small>NA Do not scale from this drawing. Drawing to be read in conjunction with all other issued drawings, documents and relevant consultant information. All information on this drawing is for guidance purposes only. All dimensions must be checked on site. This information is subject to Building Control requirements and the requirements of all relevant statutory authorities and service providers. © Skarchitects Ltd 2018</small>	