






P301 Proposed North Elevation
1 Leigh Park Road

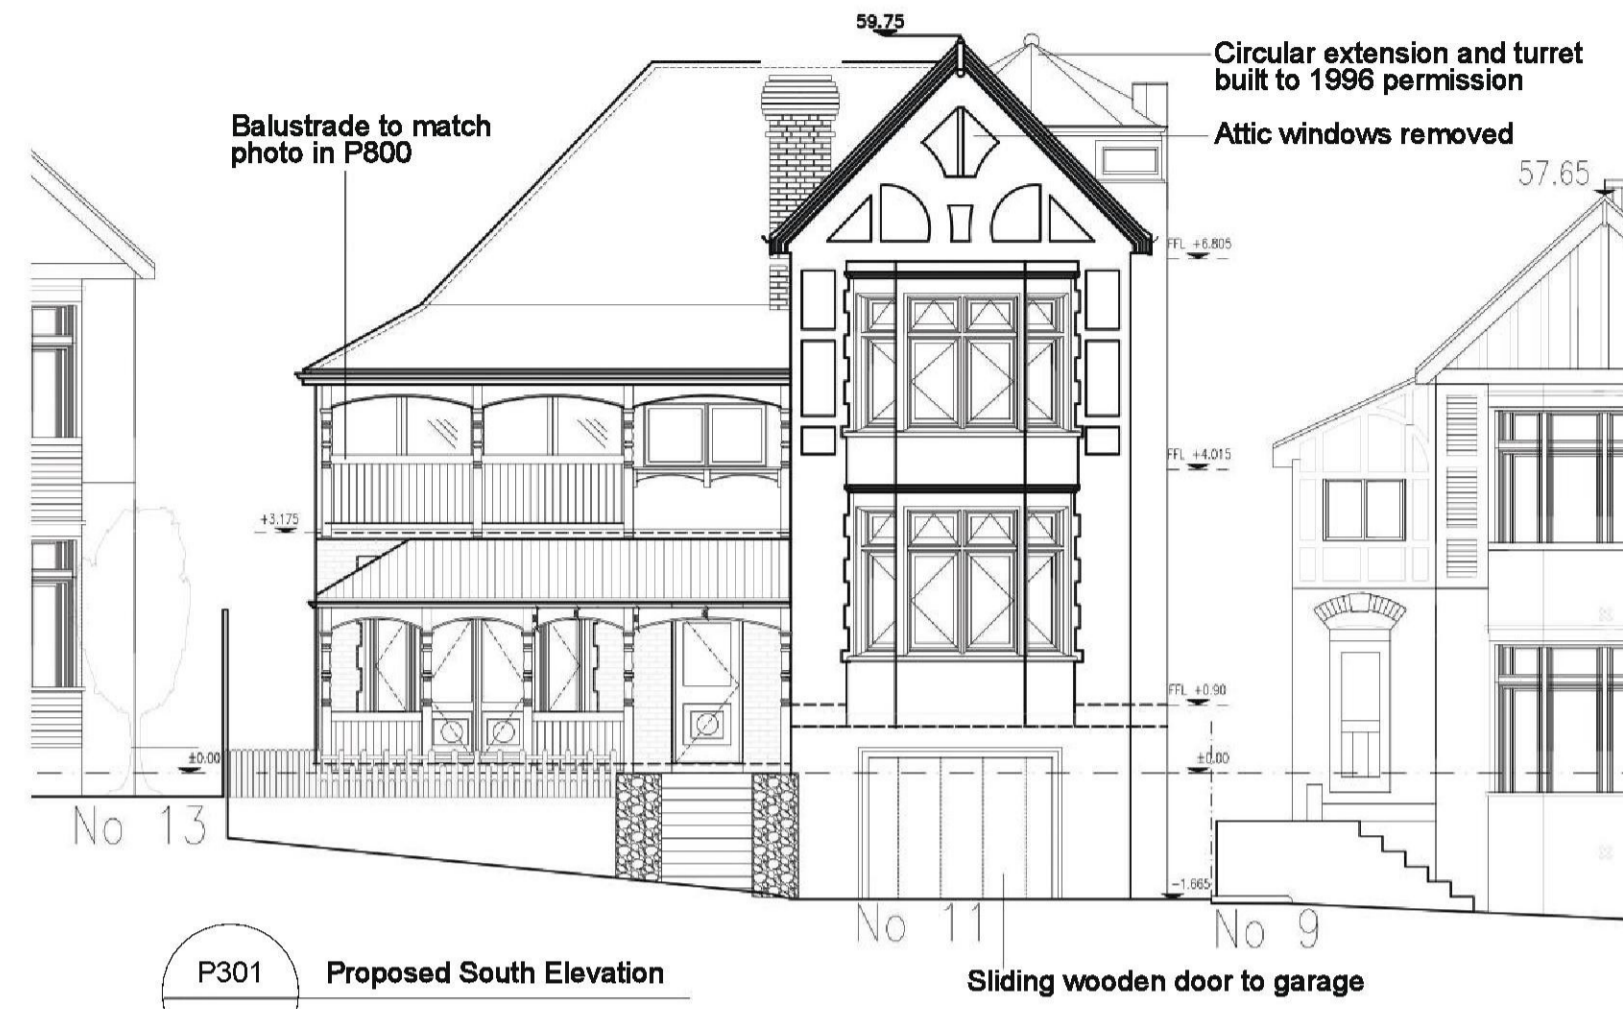

P301 Proposed South Elevation
2 Leigh Park Road

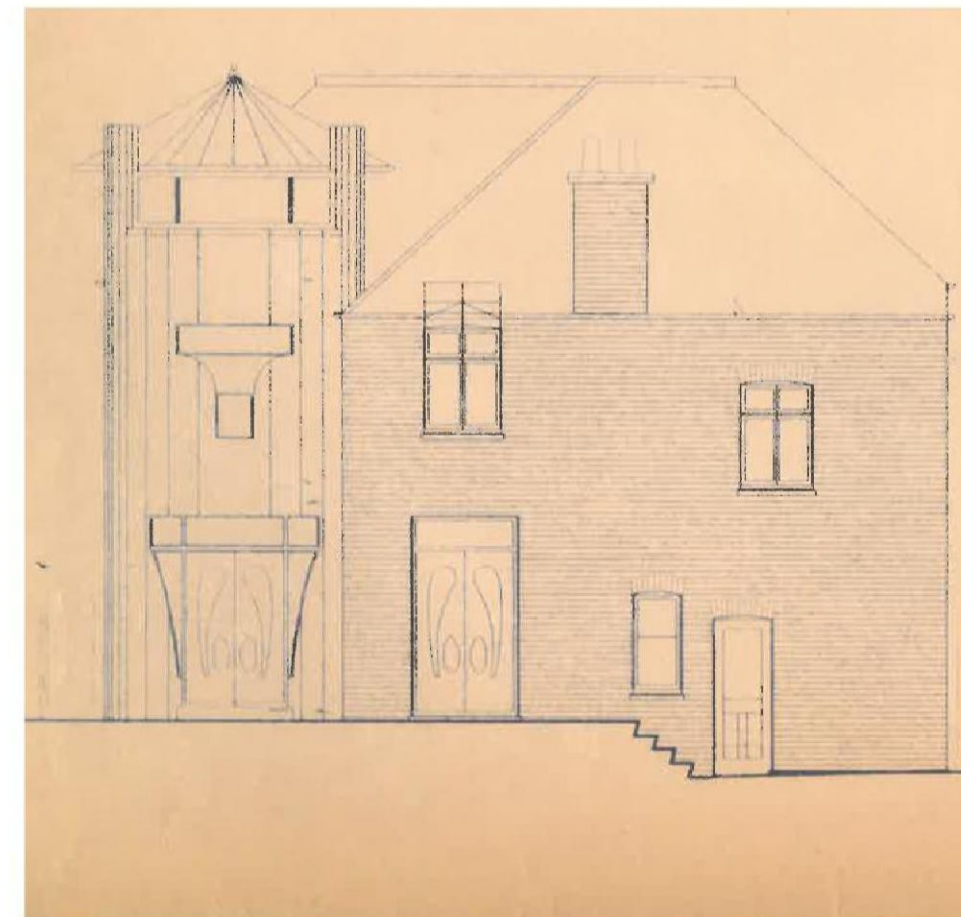

P301 1996 Approved North Elevation
3 Leigh Park Road

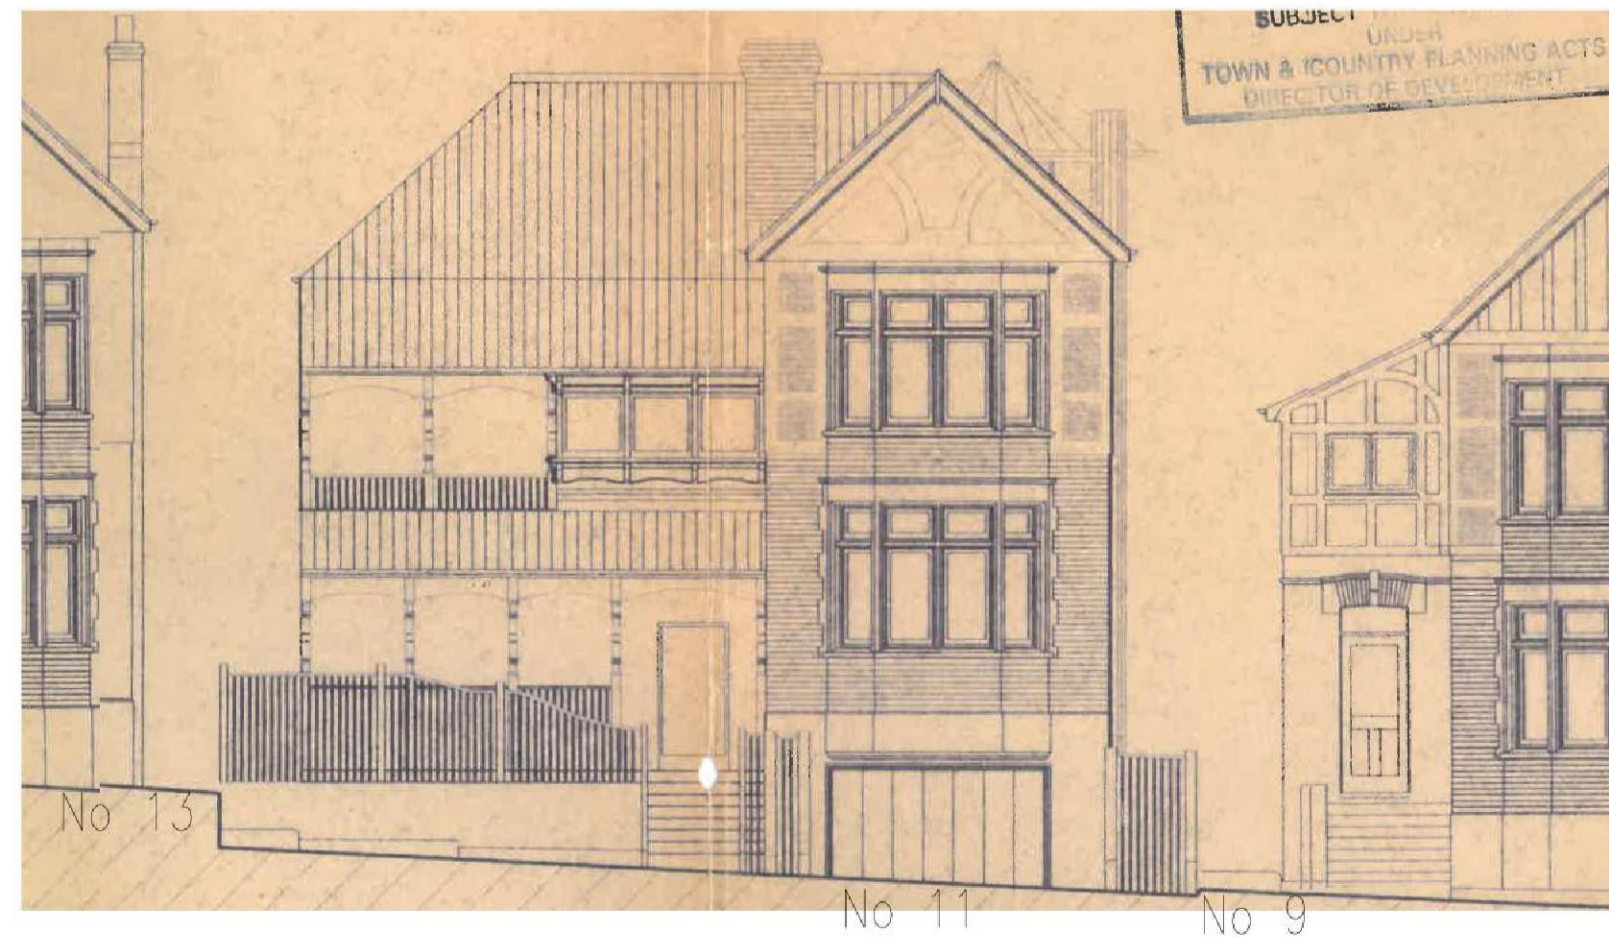

P301 1996 Approved South Elevation
4 Leigh Park Road

JOB:	LEIGH PARK ROAD	202418
CLIENT:	SAUL EZRA	
1996 APPROVED NORTH AND SOUTH AND PROPOSED ELEVATIONS		
JOB NUMBER:	P301	DATE: 08-08-18
SCALE:	1:100@A2	
DRAWN:	GR	CHECKED: GL

1 DOCK ROAD
ROYAL VICTORIA DOCK
LONDON, E16 7AR
TEL NO. 020 7404 1000
FAX NO. 020 7473 0323
enquiries@glsearchitects.co.uk
Copyright Reserved
Architecture, Interiors, Surveying & Planning