


PLANNING DRAWING

© Copyright 2018 BDA Architecture Limited
 This drawing is copyright of BDA. No reproduction or copying without prior consent of BDA.
 BDA's drawings are created by its designers to its requirements and are not intended to be used for any other purpose.
 Do not scale from this drawing - Use dimensioned measurements only - All levels & dimensions to be checked on site



PROPOSED SITE LAYOUT / ROOF PLAN 1:100

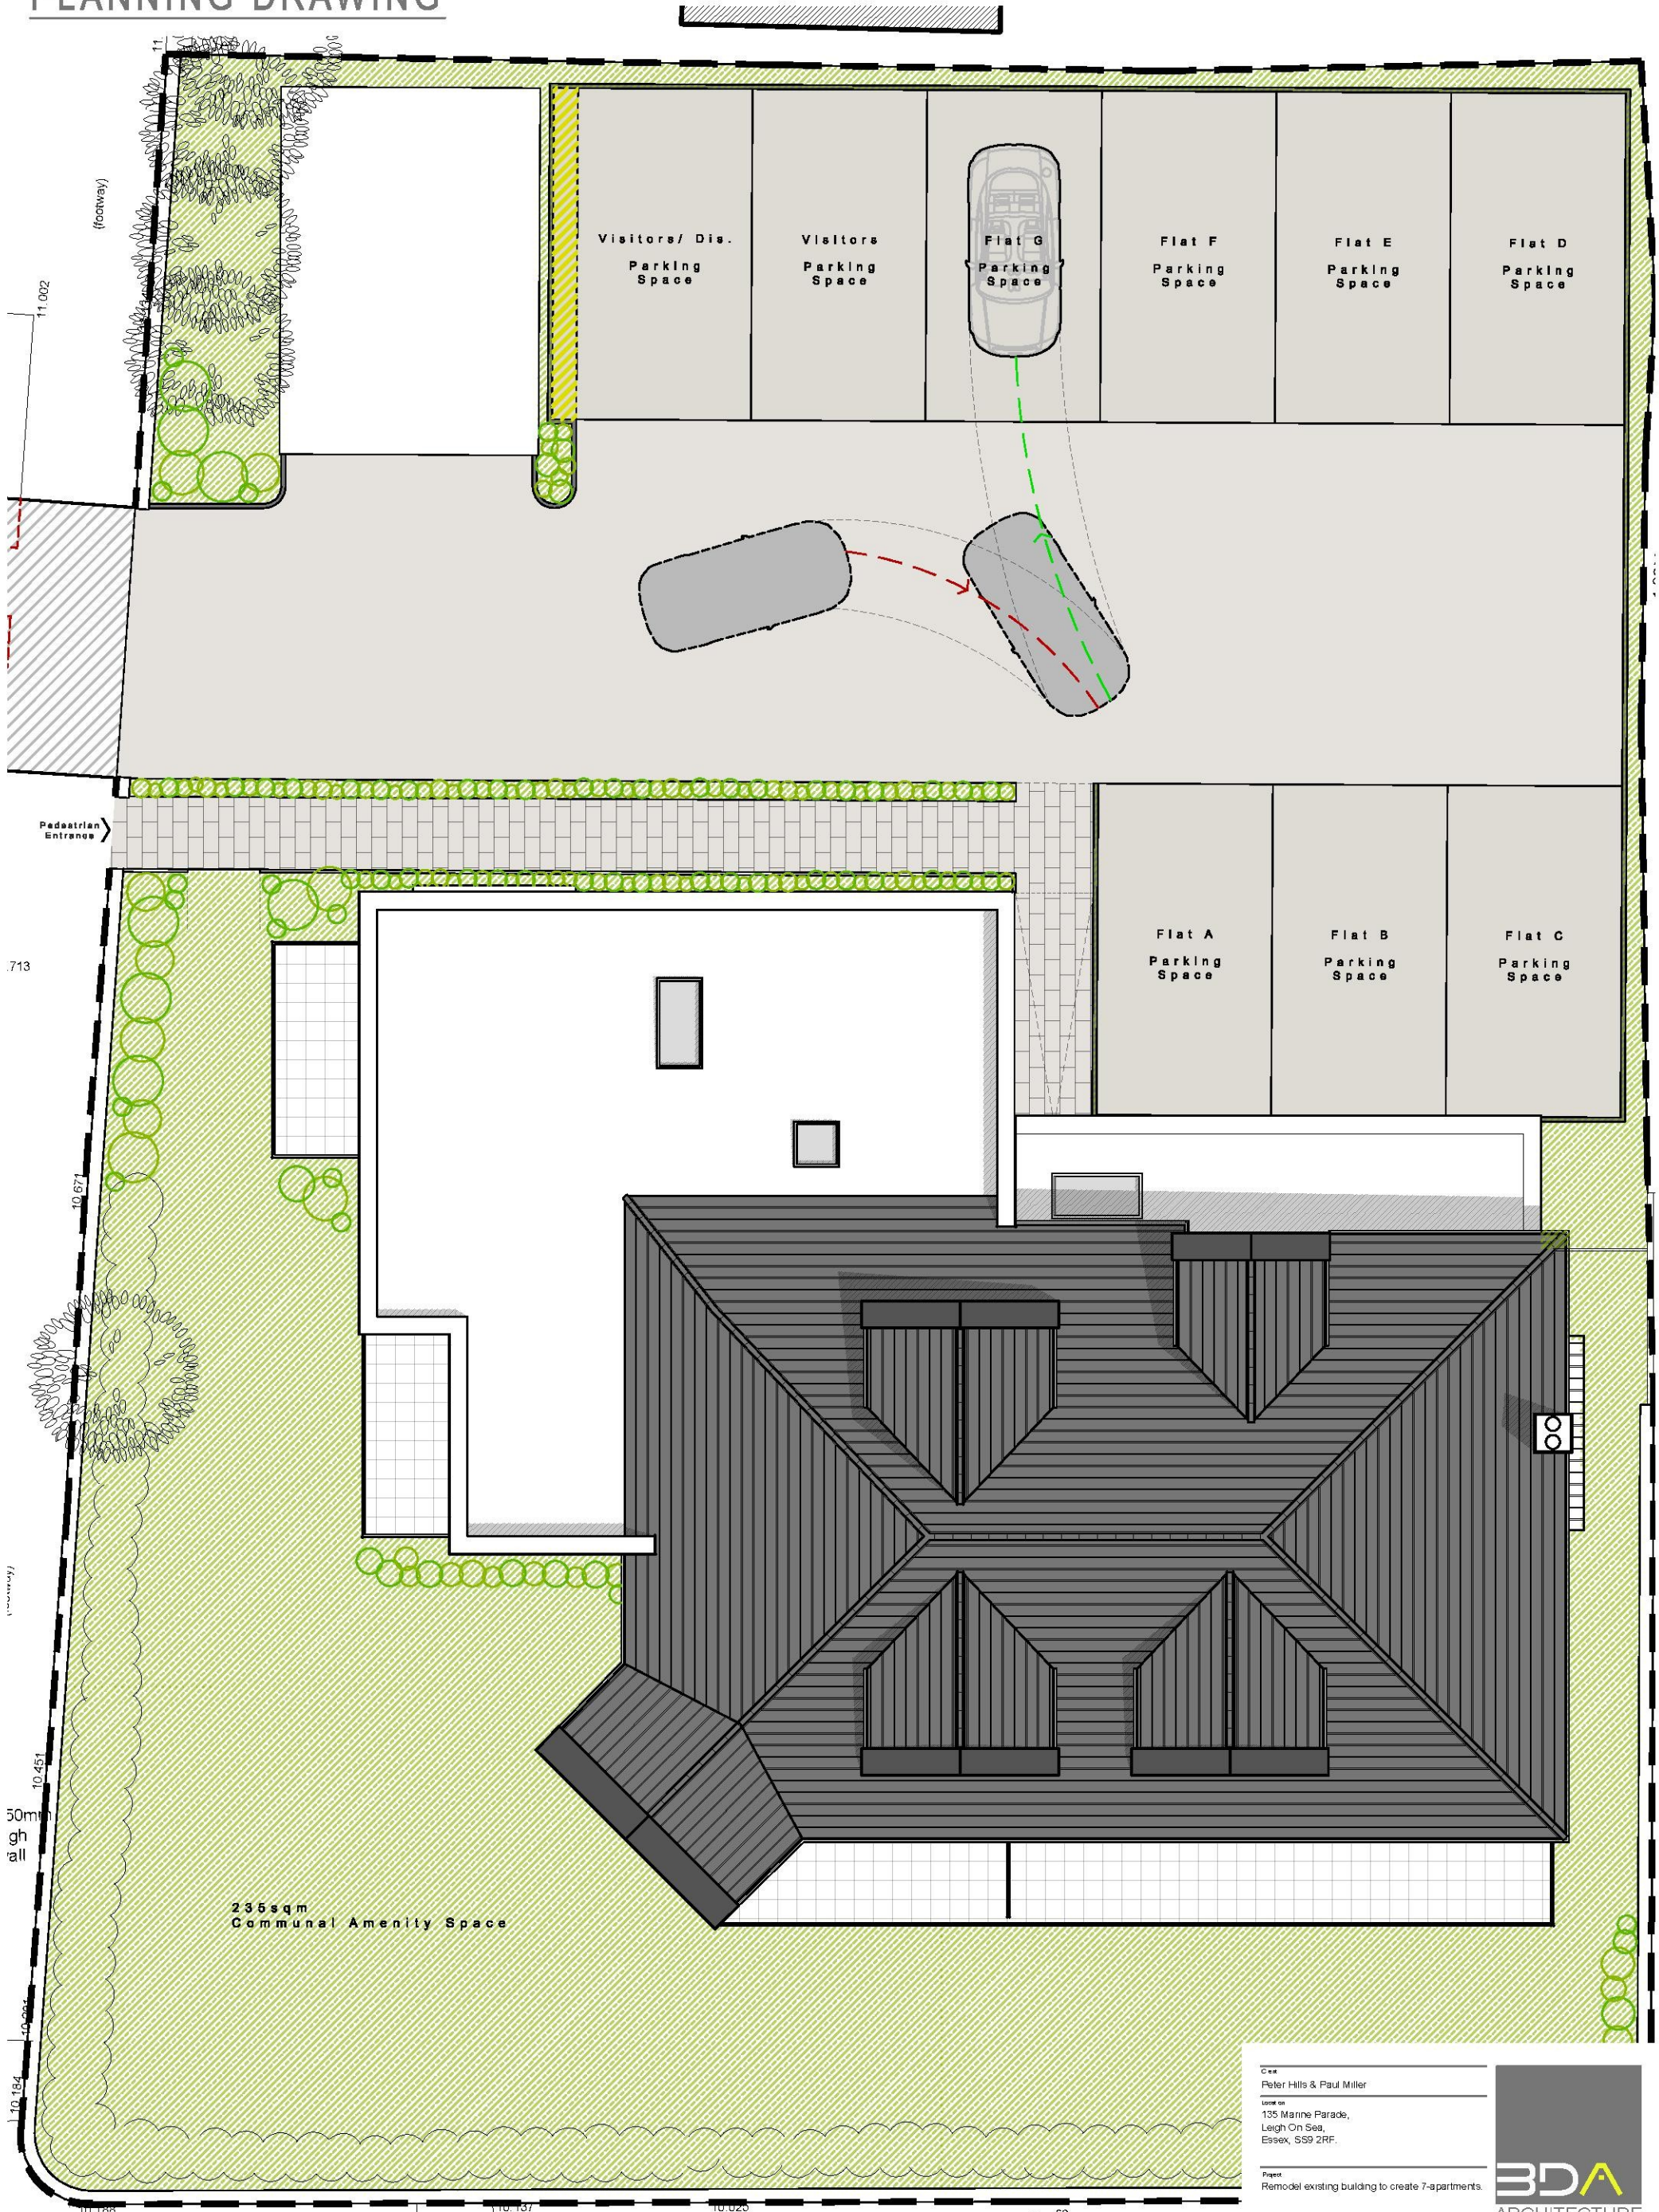

Client
 Peter Hills & Paul Miller
 Location
 135 Marine Parade,
 Leigh On Sea,
 Essex, SS9 2RF.
 Project
 Remodel existing building to create 7-apartments.
 (Proposed Site Layout / Roof Plan)
 Design: cp
 Checked: srf
 Date: August 2018
 Drawn by: No
 Rev: 17.195/10

BDA
 ARCHITECTURE
 RIBA Chartered Practice
 Studio on the Green
 Bards Cove Golf Club
 Cove Road, Canewdon, Essex, SS42 2DA
 Telephone: 01702 548 533
 www.bdaarchitecture.co.uk