


FLATS:  
PROPOSED FIRST FLOOR PLAN  
SCALE: 1:100@A1



FLATS:  
PROPOSED ROOF PLAN  
SCALE: 1:100@A1

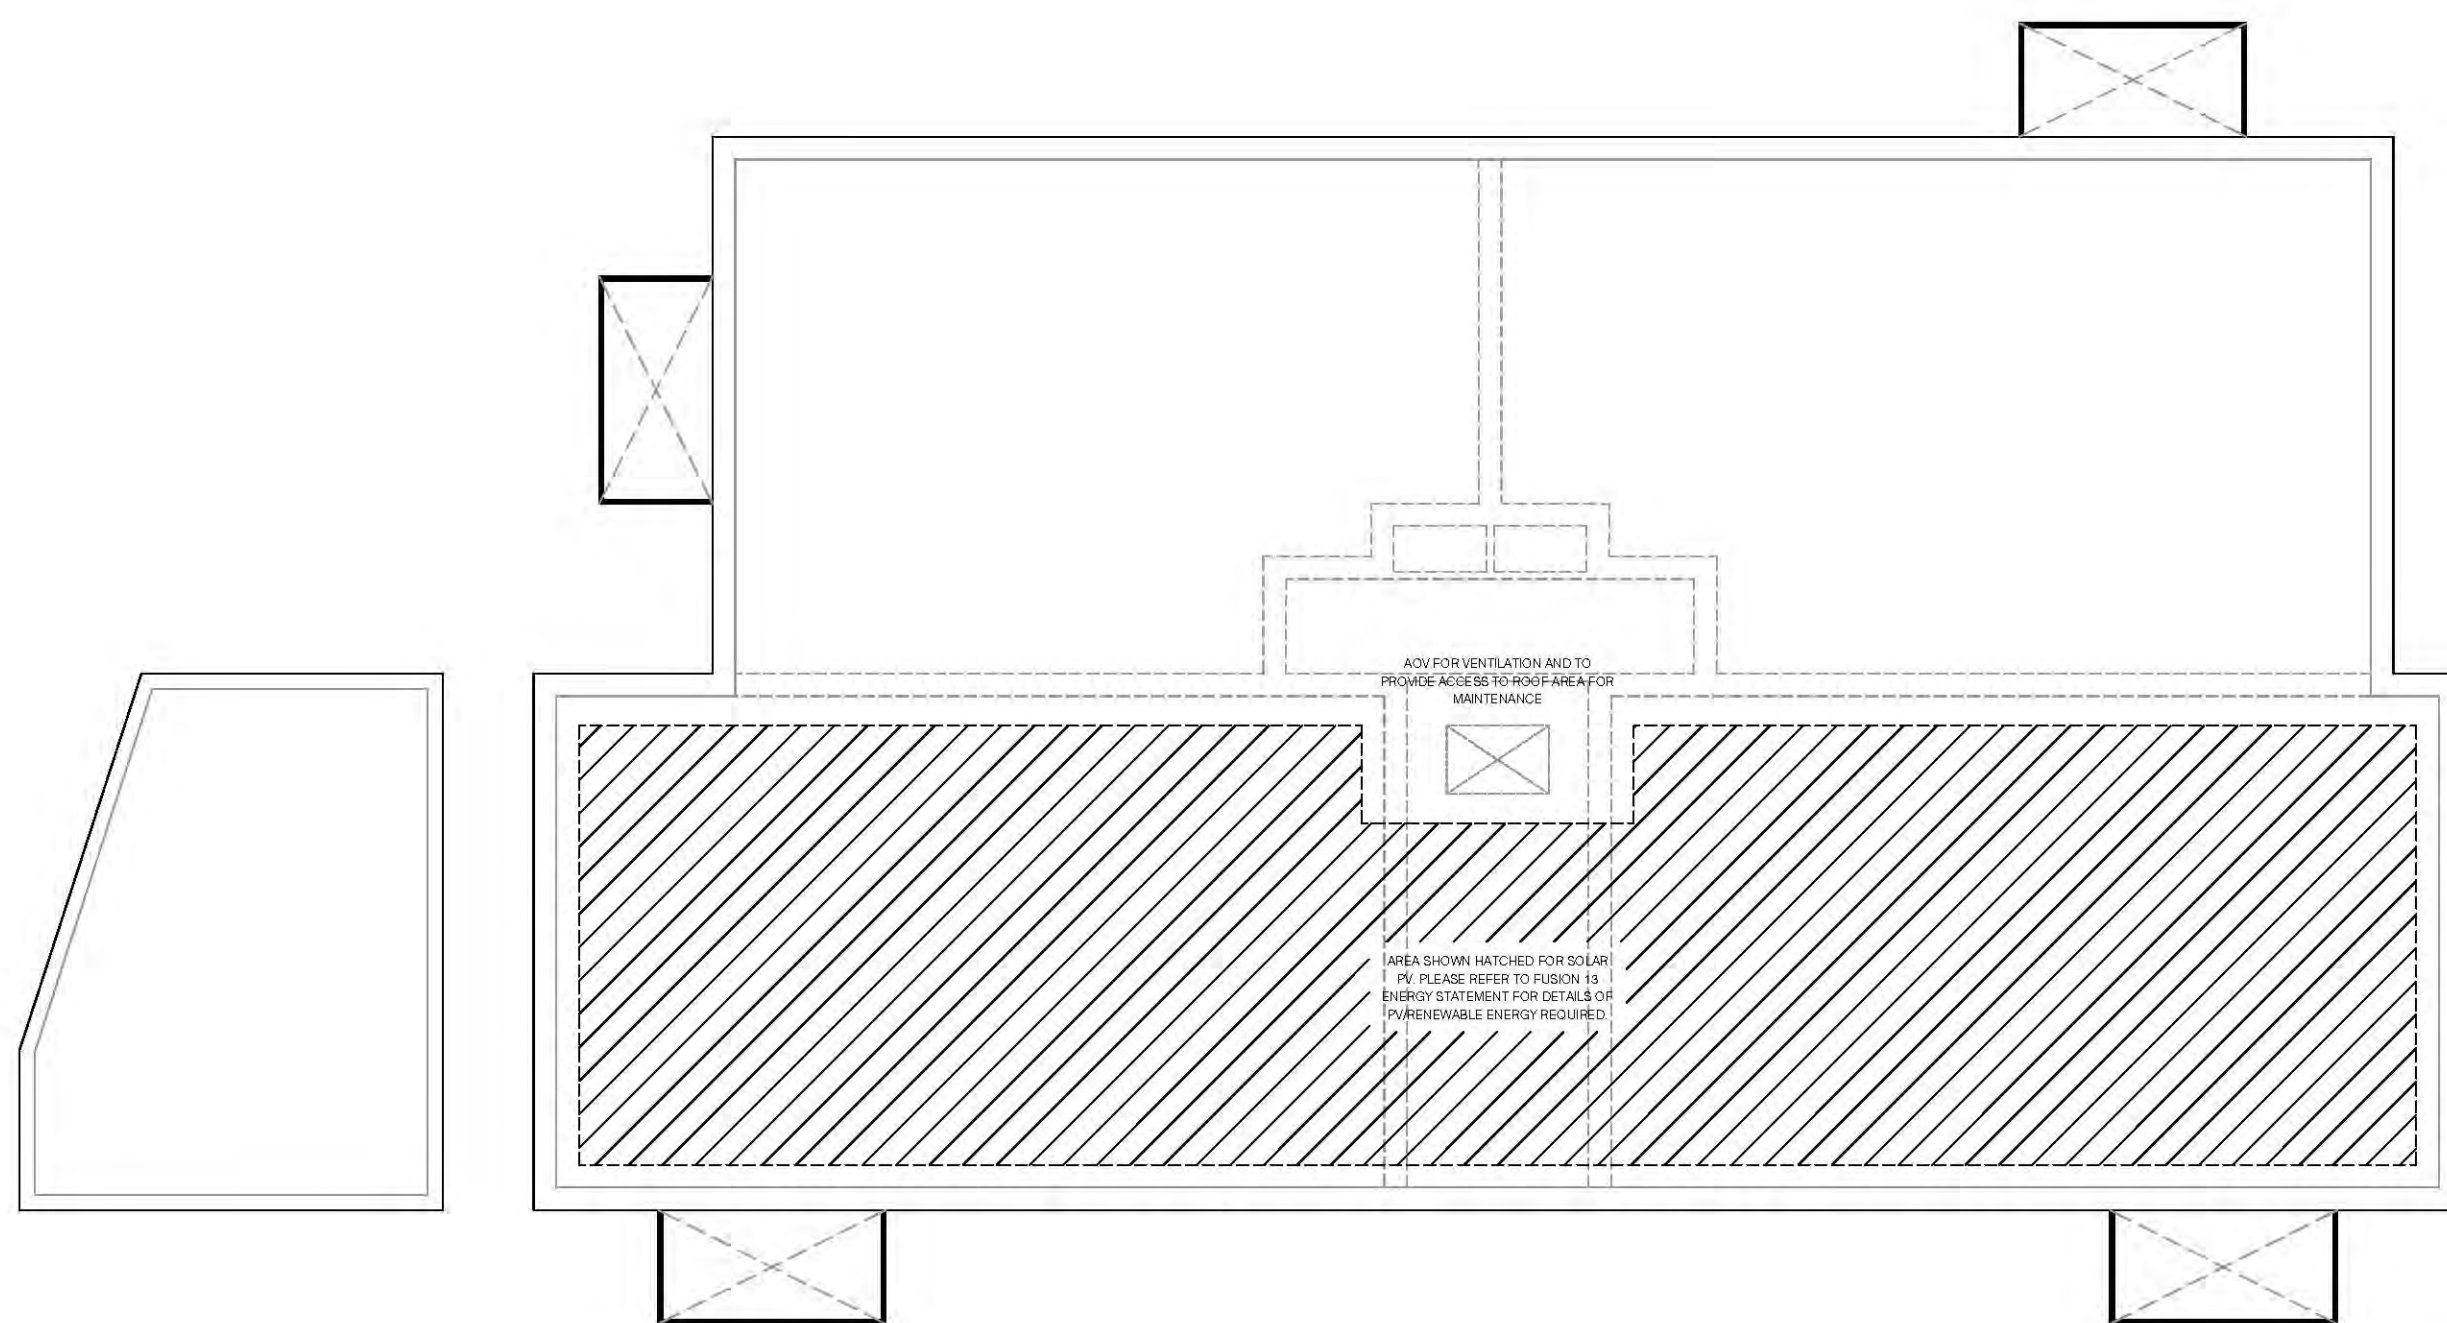

FLATS:  
PROPOSED GROUND FLOOR PLAN  
SCALE: 1:100@A1



FLATS:  
PROPOSED SECOND FLOOR PLAN  
SCALE: 1:100@A1

PA	07.01.2019	FLAT NUMBER TEXT AMENDED	NO
PP	14.11.2018	WORKING AMENDED	PR
REV	DATE	REVISION	DRAWN

PROJECT  
**RESIDENTIAL DEVELOPMENT**  
277 PRINCE AVENUE  
SOUTHEND-ON-SEA

DRAWING TITLE  
**PROPOSED FLATS PLANS**  
CLIENT:  
DOVE JEFFERY HOMES PLANNING SERVICES

DRAWN	PROJECT NO.	DRAWING NO.
McL	18.851	<b>202</b>
REVISIONS	SCALE	
	1:100@A1	
DATE	REVISION	
NOVEMBER.2018		P3