


EXISTING FIRST FLOOR
SCALE 1:100

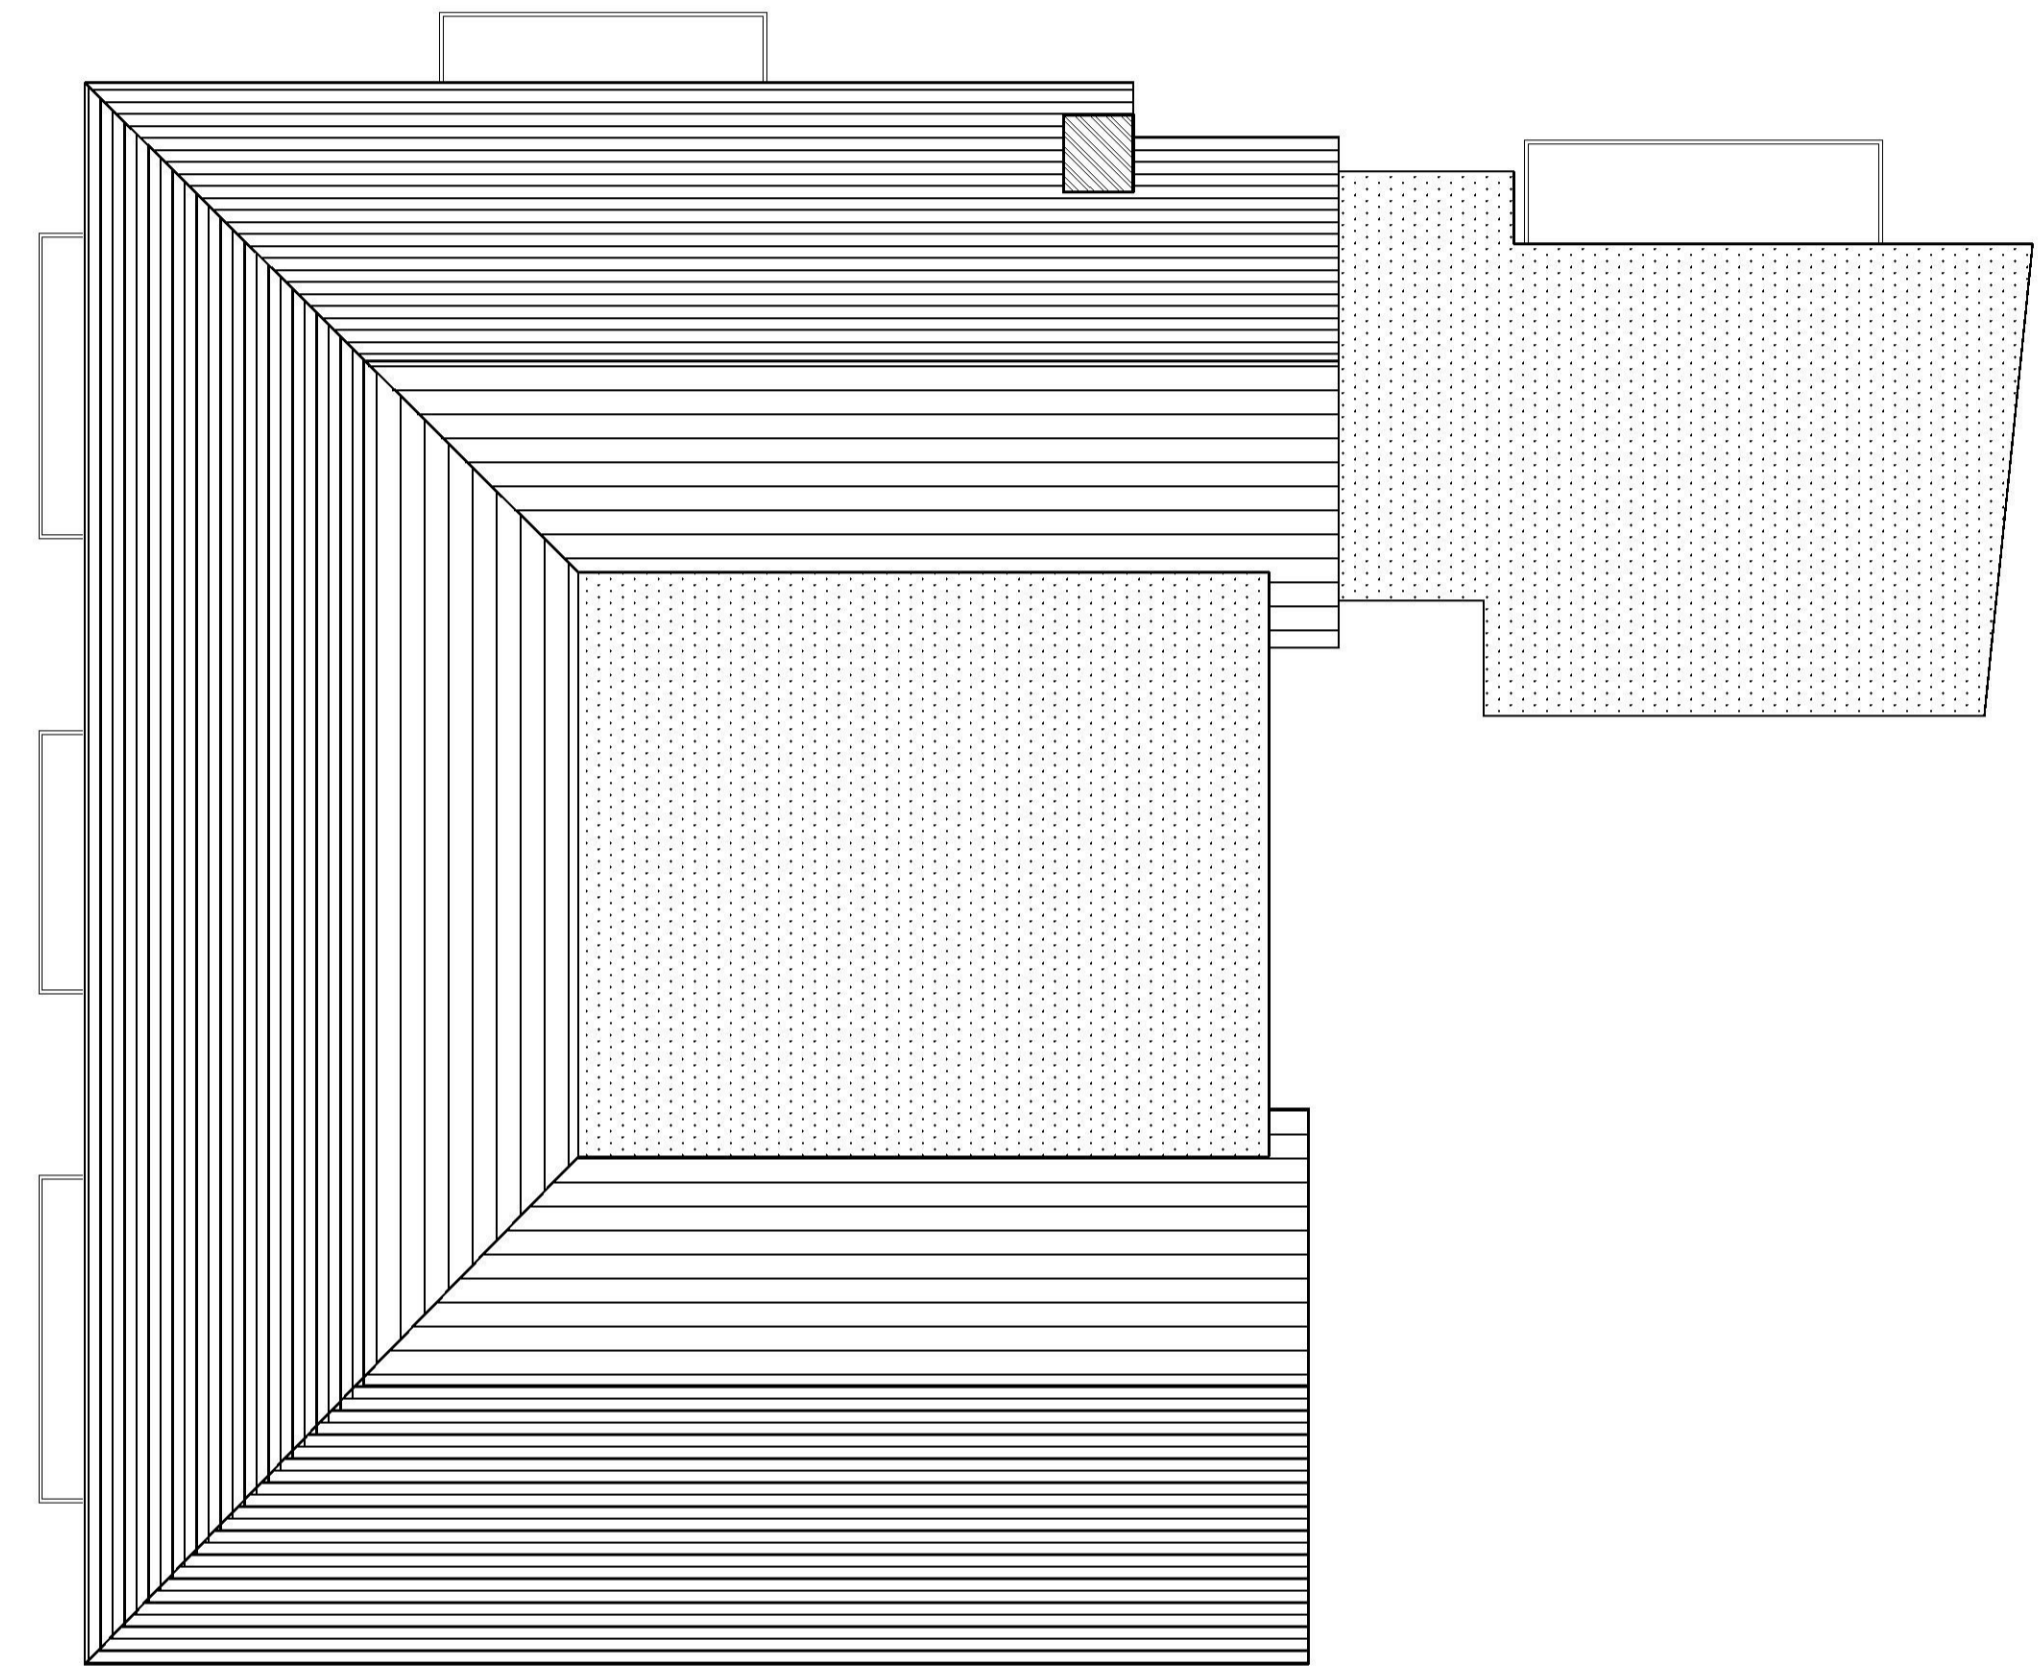

EXISTING ROOF PLAN
SCALE 1:100

PLANNING		Rev.	Date	Amendment
 <small>STONE ME LIMITED, 5 FOUNTAIN LANE HOCKLEY, ESSEX S66 4BT Tel: 01702 203330 E: info@stone.me W: www.stoneme.com</small>	Notes			
	Client	LSM		
	Project	ROYAL MAIL SORTING OFFICE		
	Drawn	EXISTING FIRST FLOOR & ROOF PLANS		
	Date	08.03.2019	Scale	1:100 @ A1
	Project No.	1544	Drawn No.	303